



G SNID 1:50
L1-G1-1.2

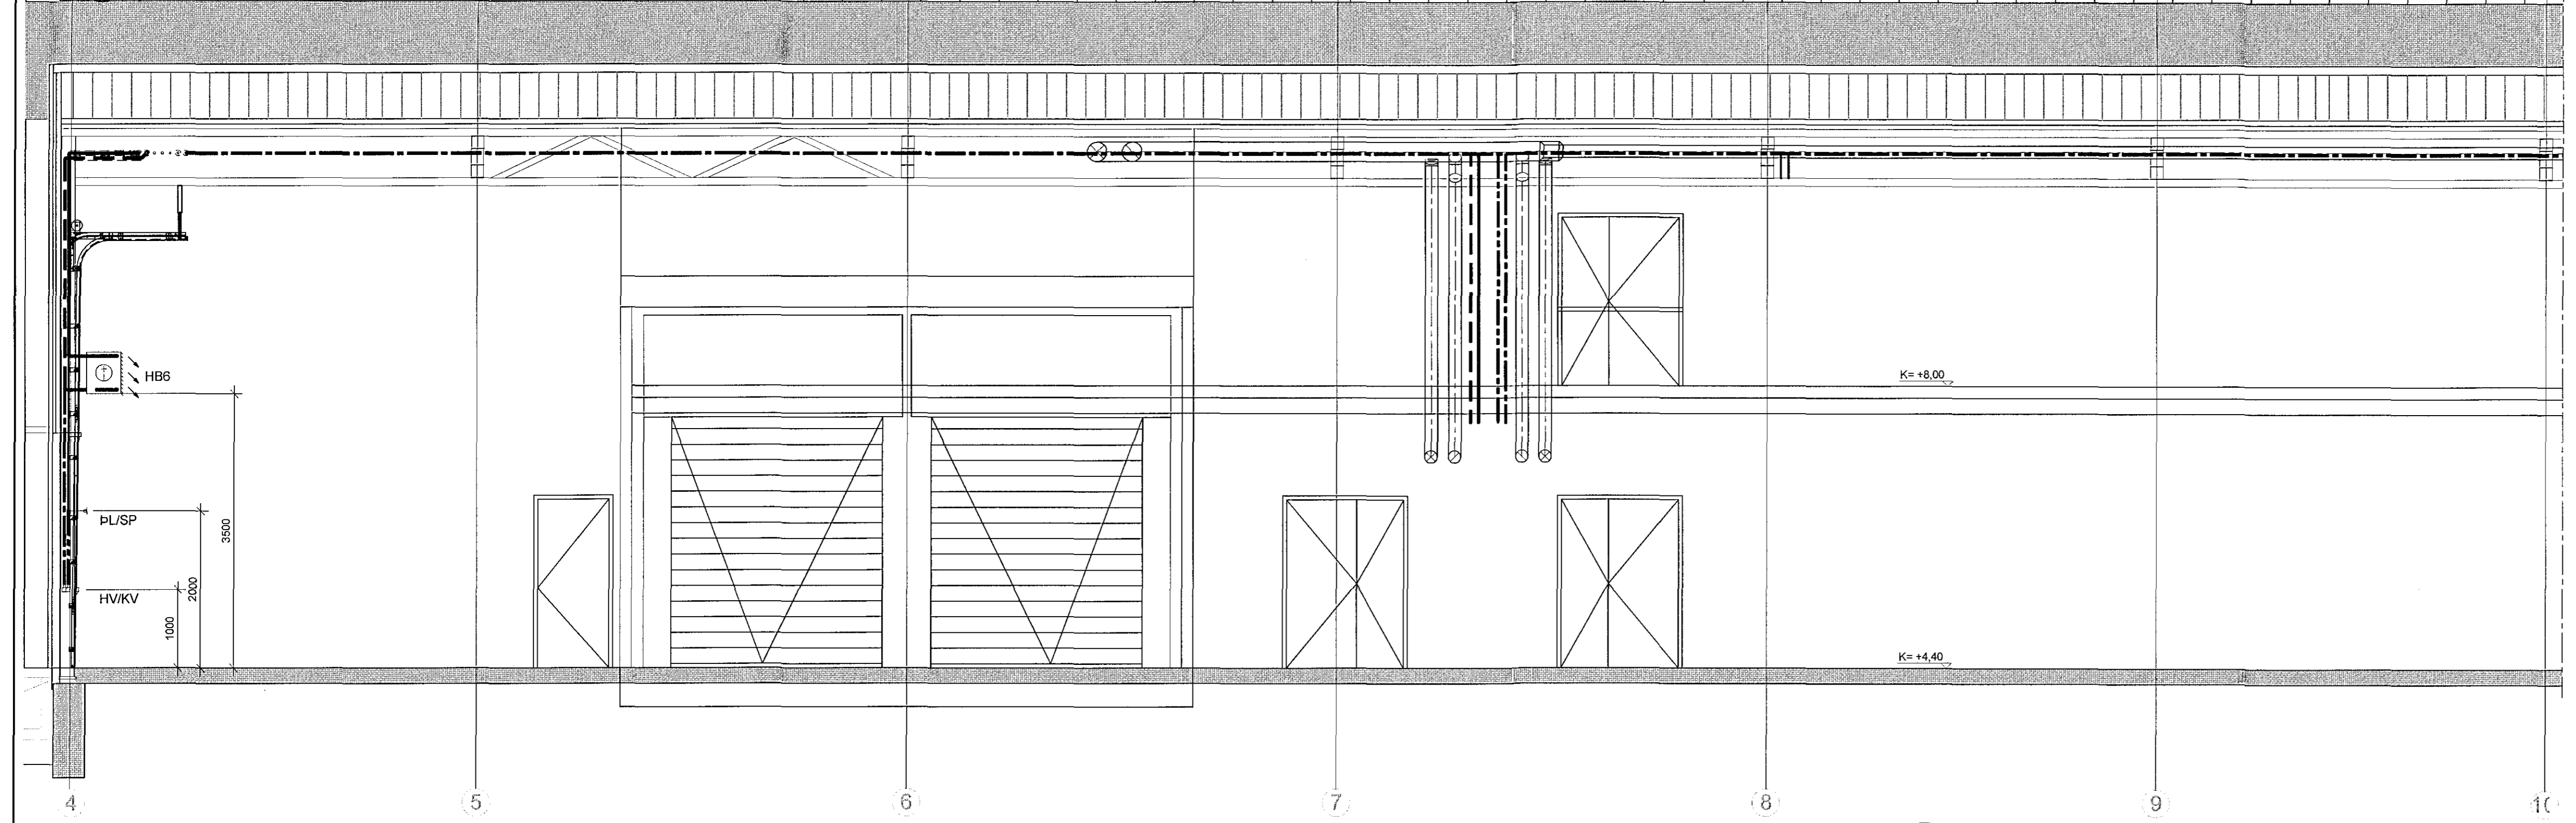

H SNID 1:50
L1-G1-3.4

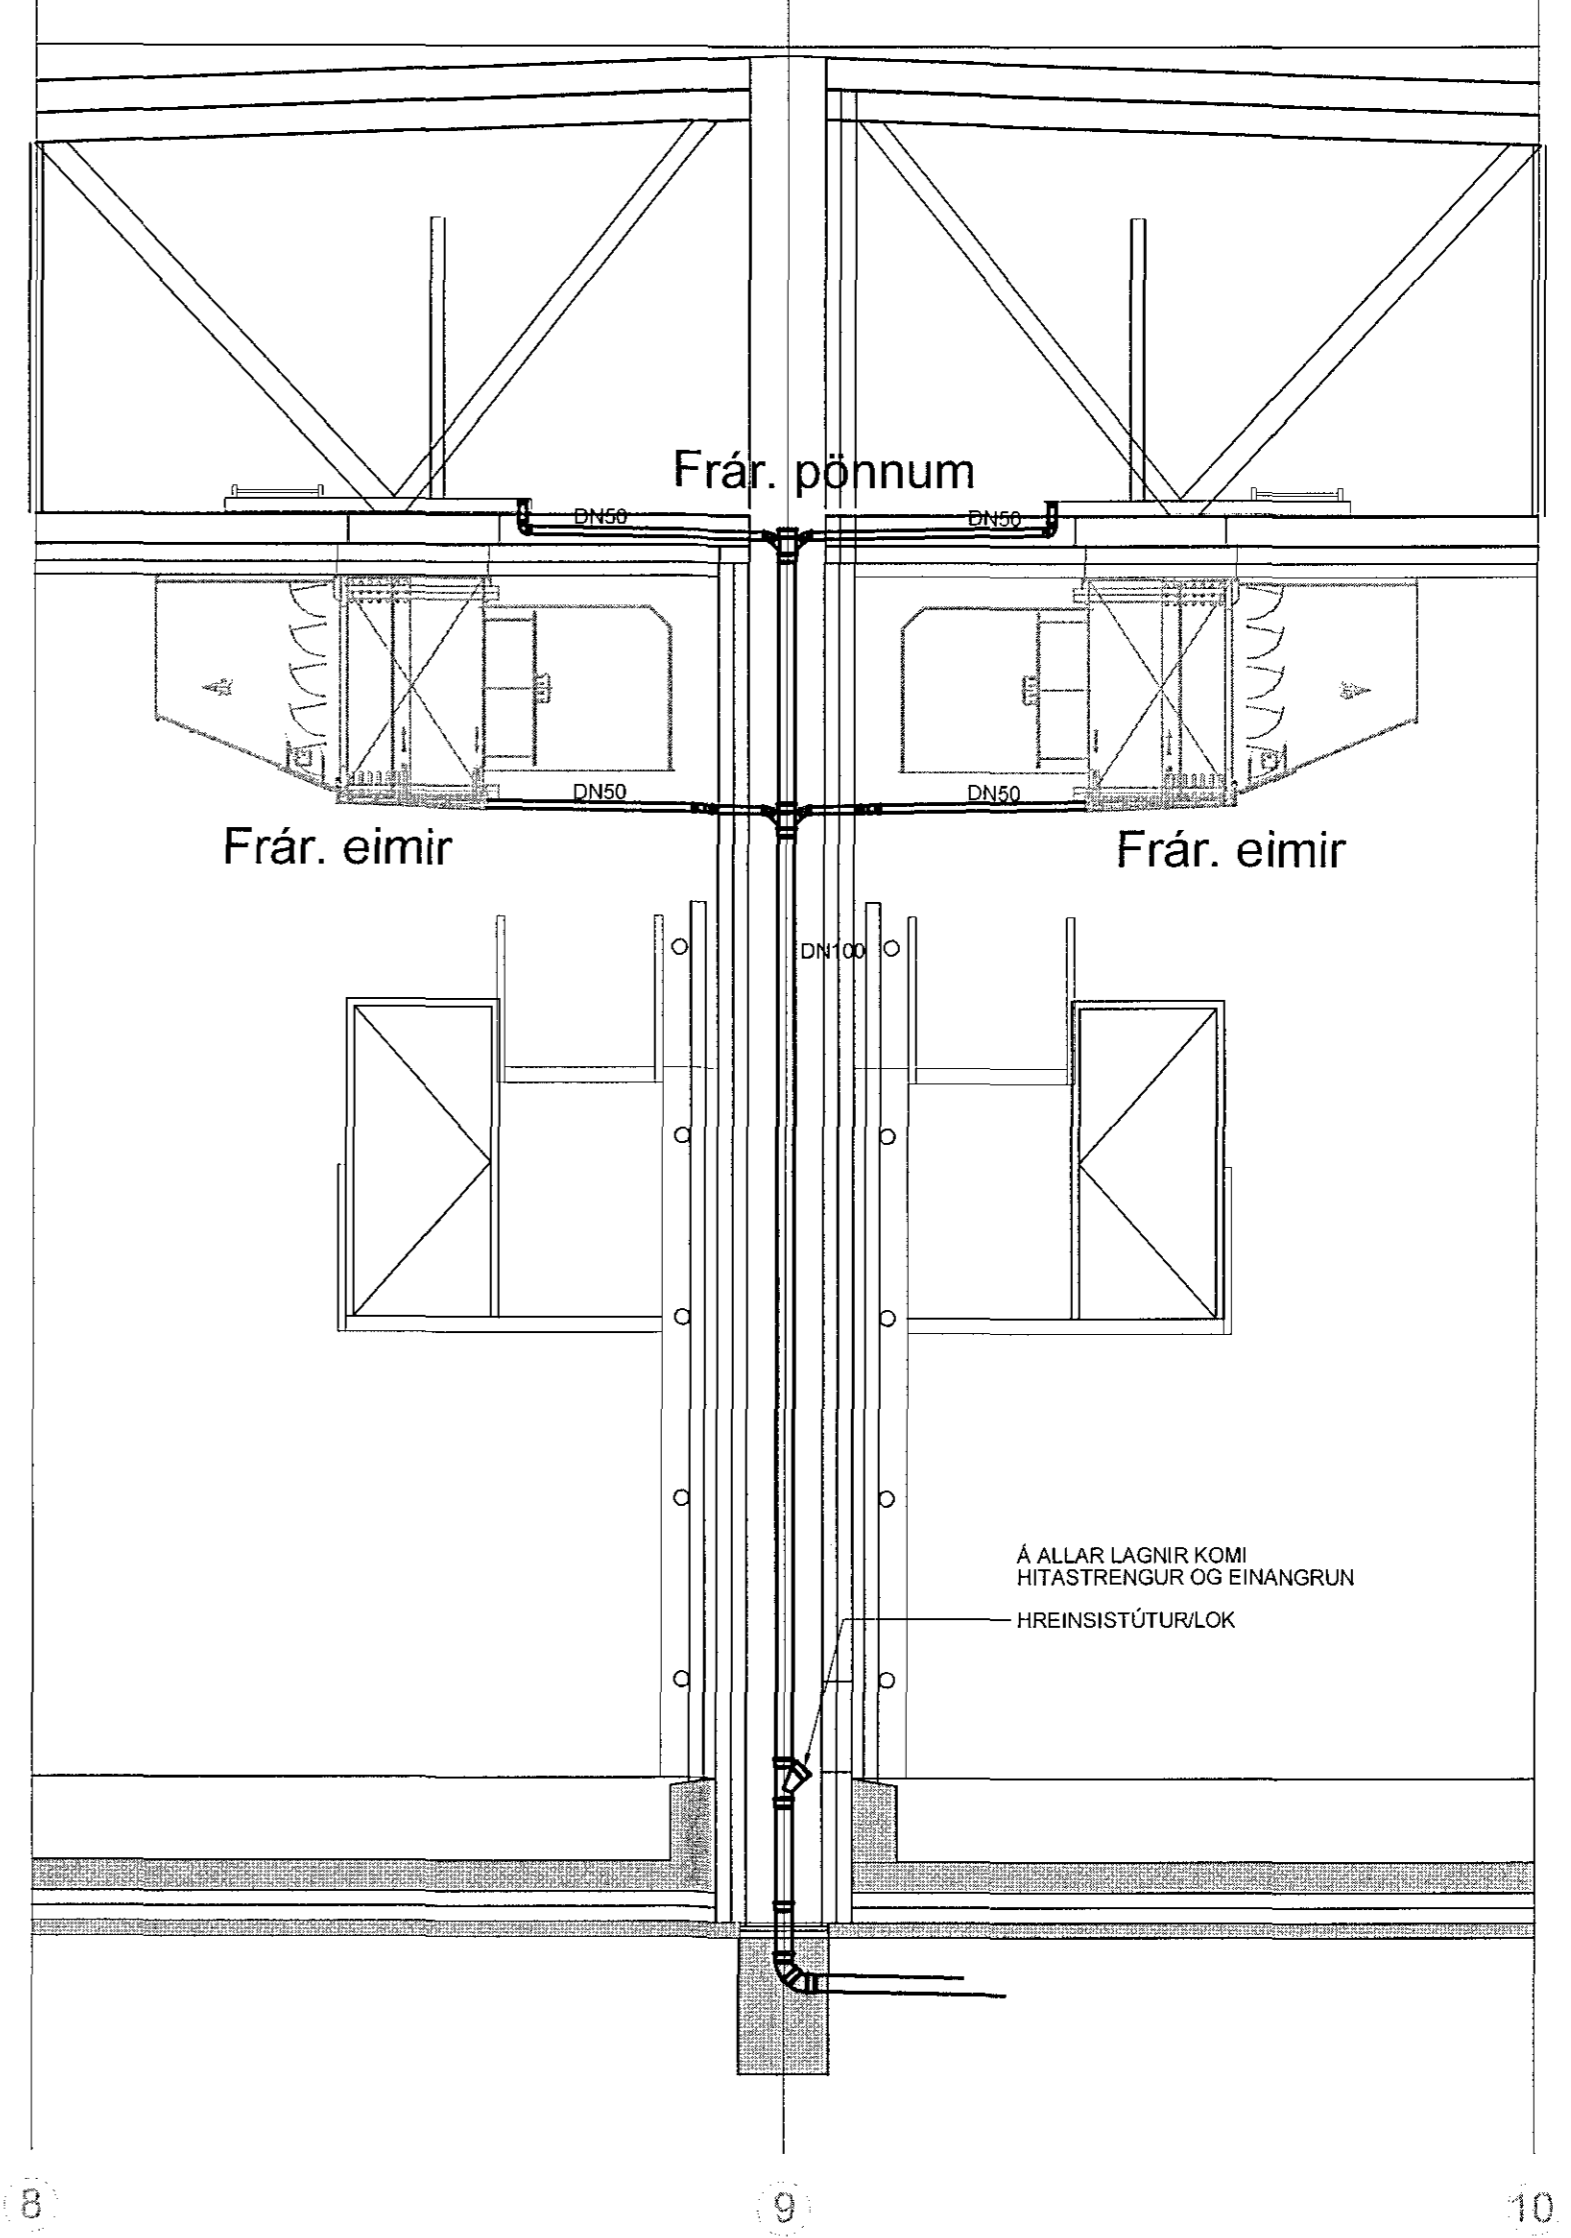


Samþykkt þann
02. júlí 2015
Byggingafulltrúinn / Hafnarfróði
Fl. Höfður S. Gunnlaugsson

ÁRSTUN HÖNNUNARSTIGS
DAGSETNING: 26.03.2015

HÖNNUNARSTIG: VERKTEIKNING

TILVÍSANIR:
ALMENNAR SKÝRINGAR SJÁ BL. NR. L1-A-1

BR DAGS BRÉYTING HEIRN. TEIKN.

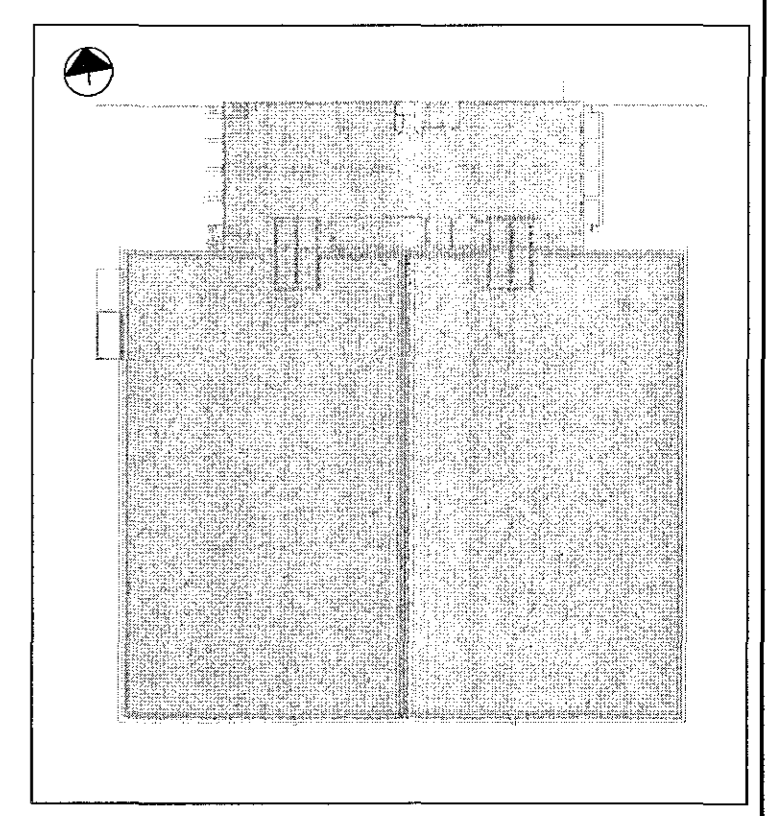

VSÓ RÁÐGJÖF
BORGARTÚN 22, 105 REYKJAVÍK, Sími 565 8000, Símiþélf 565 9010, Netfang vs@vs.is

Óseyrarbraut 22
Frystigeymsla

BRIFA- HITA OG LOFTFRÆSIKERFI SNID	HANNASTERN VERFARÐ	GÁ/PH Kjartan Halgsson
	SAMBYKKT KT.	300557-5969 15.06.2015

