



Samþykkt þann

15. júlí 2015

Byggingafrúnn í Hafnarfirði
Fh. Hrólfur S. Gunnlaugsson

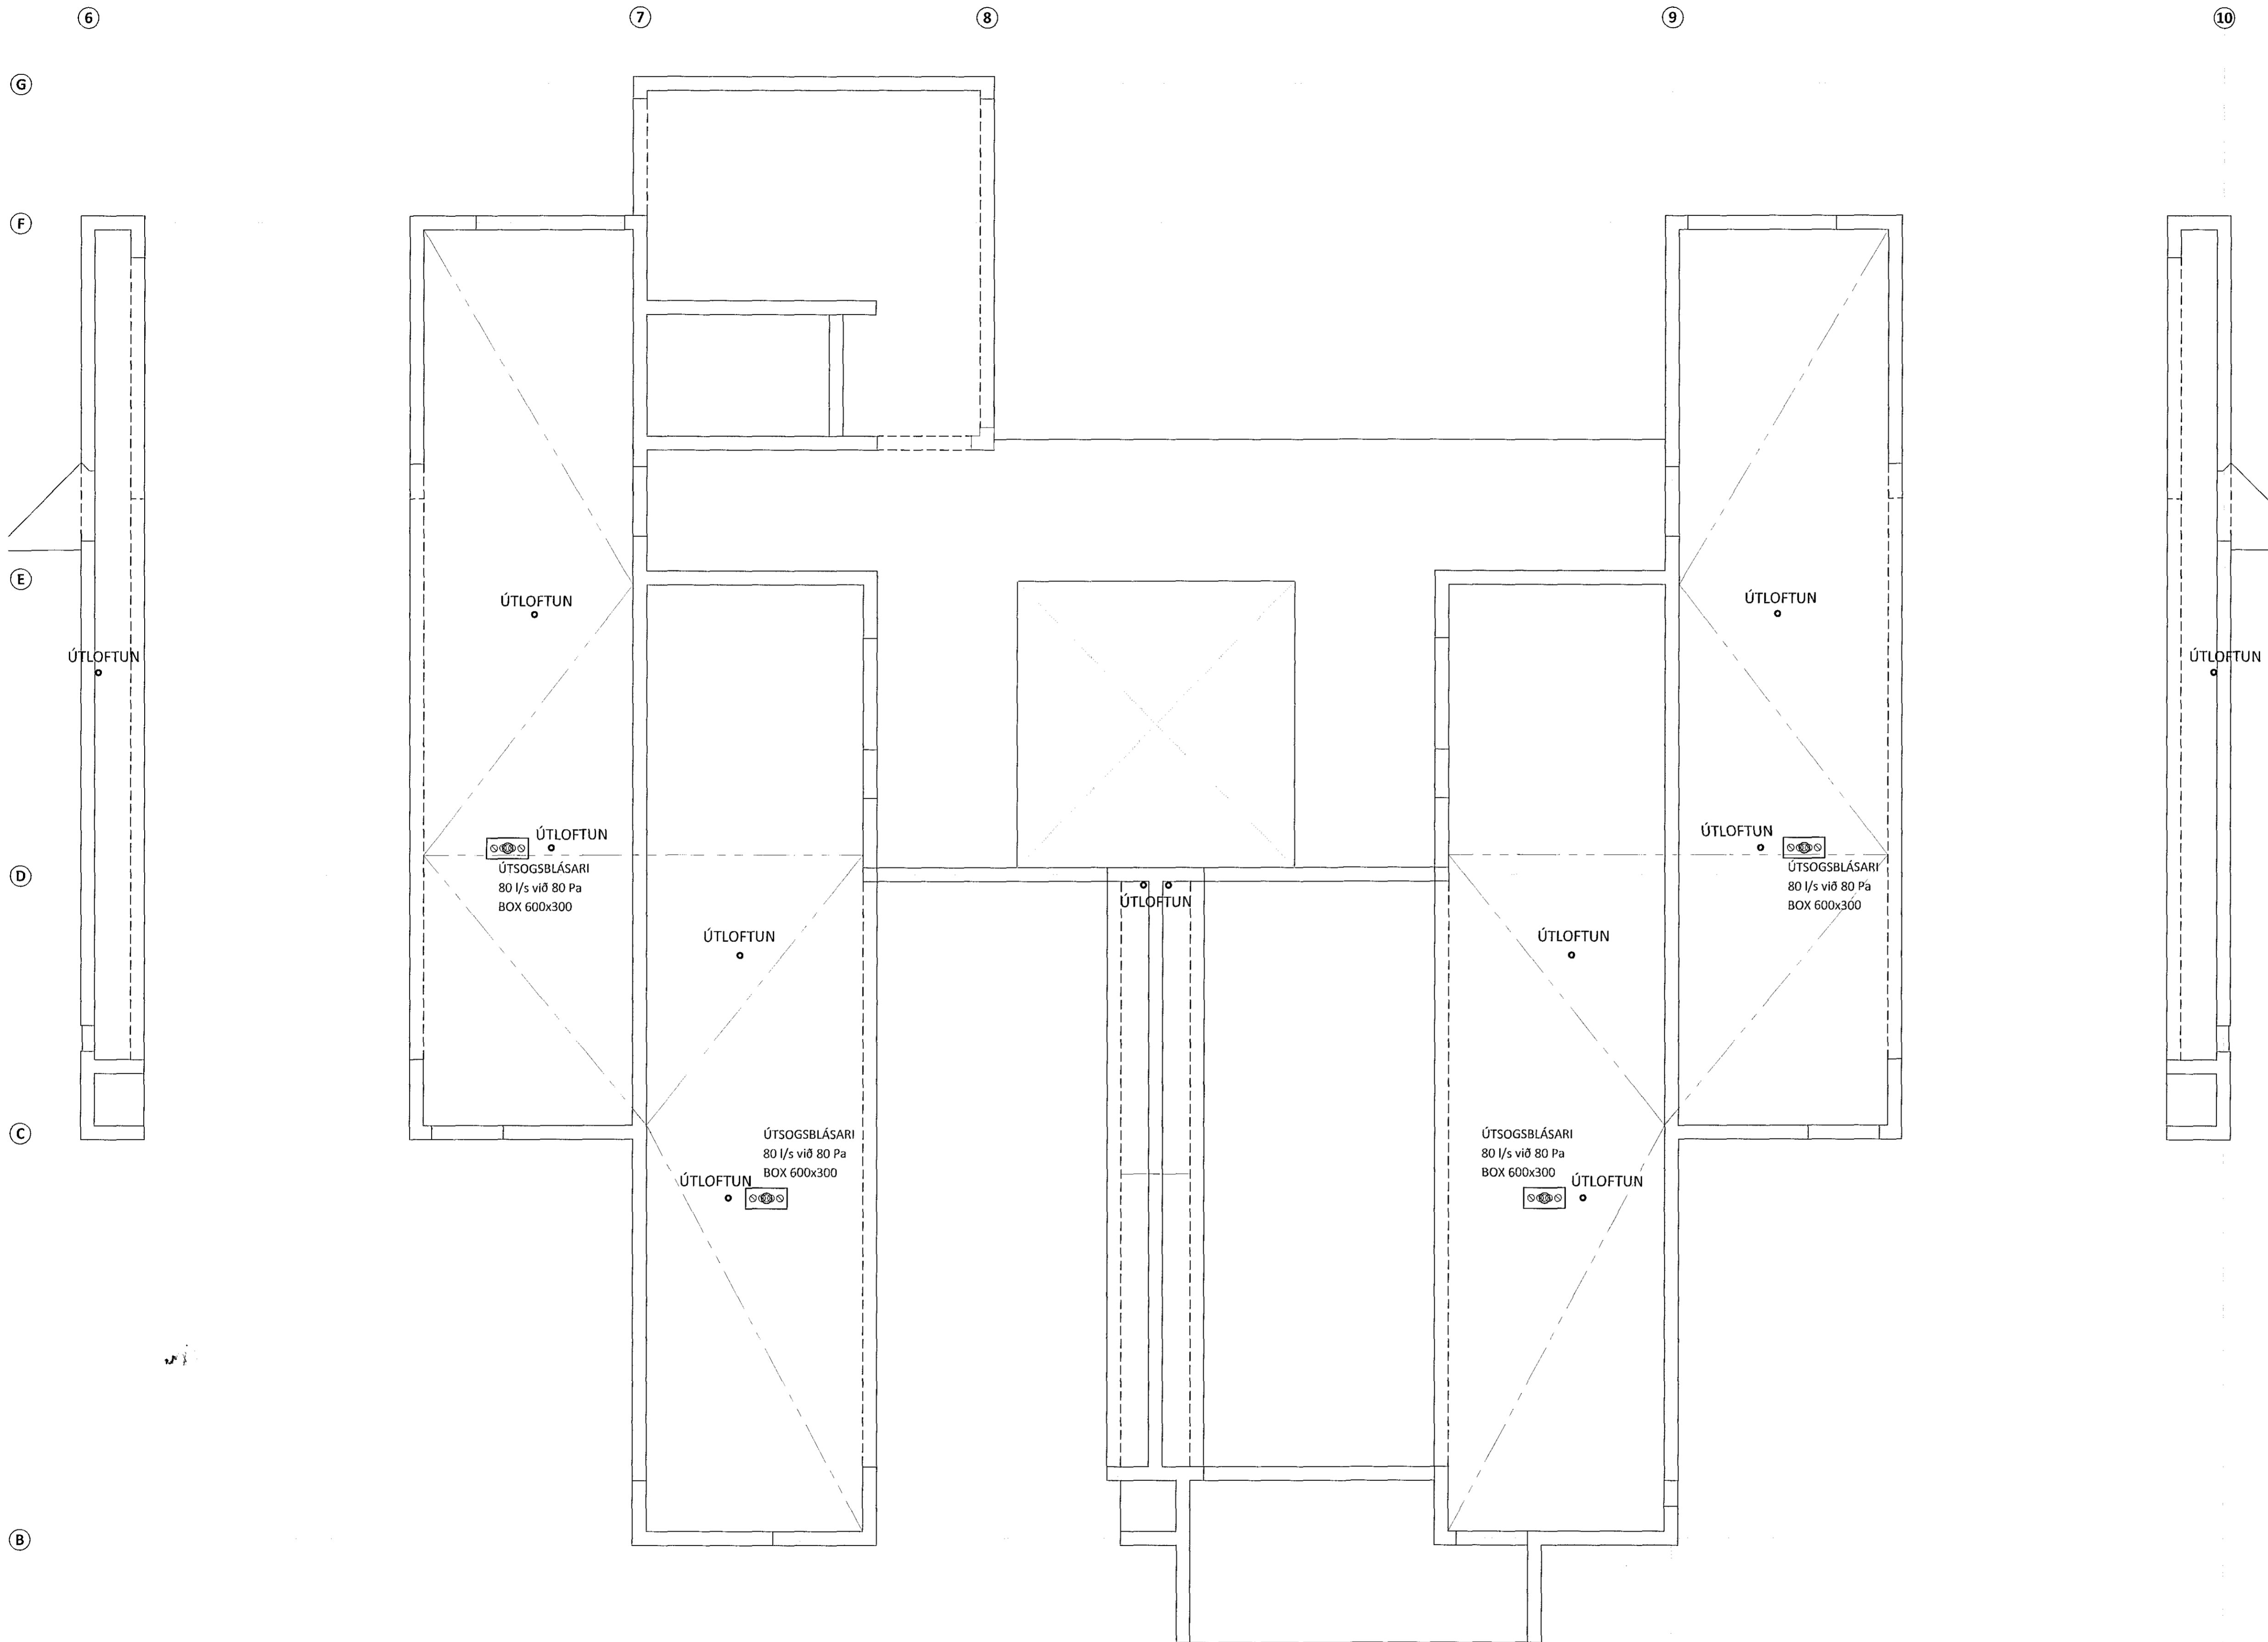

LYKILMYND

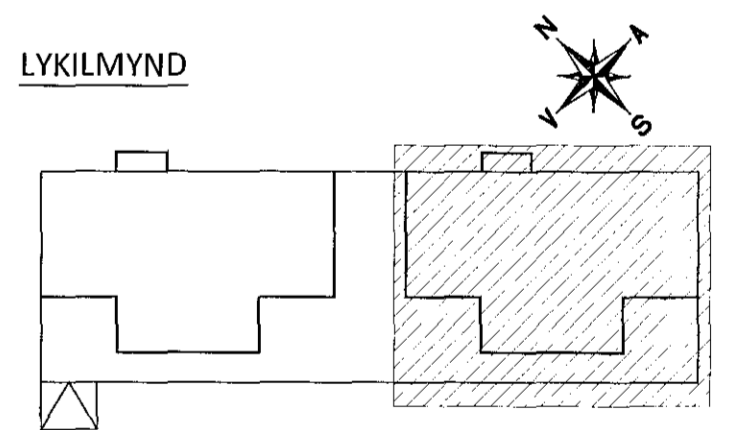

ÁRITUN ADALHÖNNUDAR: *Fh* KT.

BR. DAGS. BREYTING



HERJÓLFSGATA 32-34 HAFNARFJÖRDUR
 FJÓLBÝLISHÚS
 LAGNIR
 PAK
 GRUNNMYND

SAMÞYKKT: *[Signature]* KT. 121260-4689

HÖNNUDUR HPV	YFIRFARND PAG	DAGS. ÚTG. 05.05.15	DAGS. BREYT.
MKV. 1:50	VERKNR. 14103	TEIKN. NR. P 1502	BREYT.

Ferill ehf. Mörkin 1 108 Reykjavík Sími: 575 1500 Fax: 575 1501 www.ferill.is