


Samþykkt þann


14. júlí 2015

Byggingarfulltrúinn í Hafnarfirði  
F.H. Hrólfur S. Gunnlaugsson

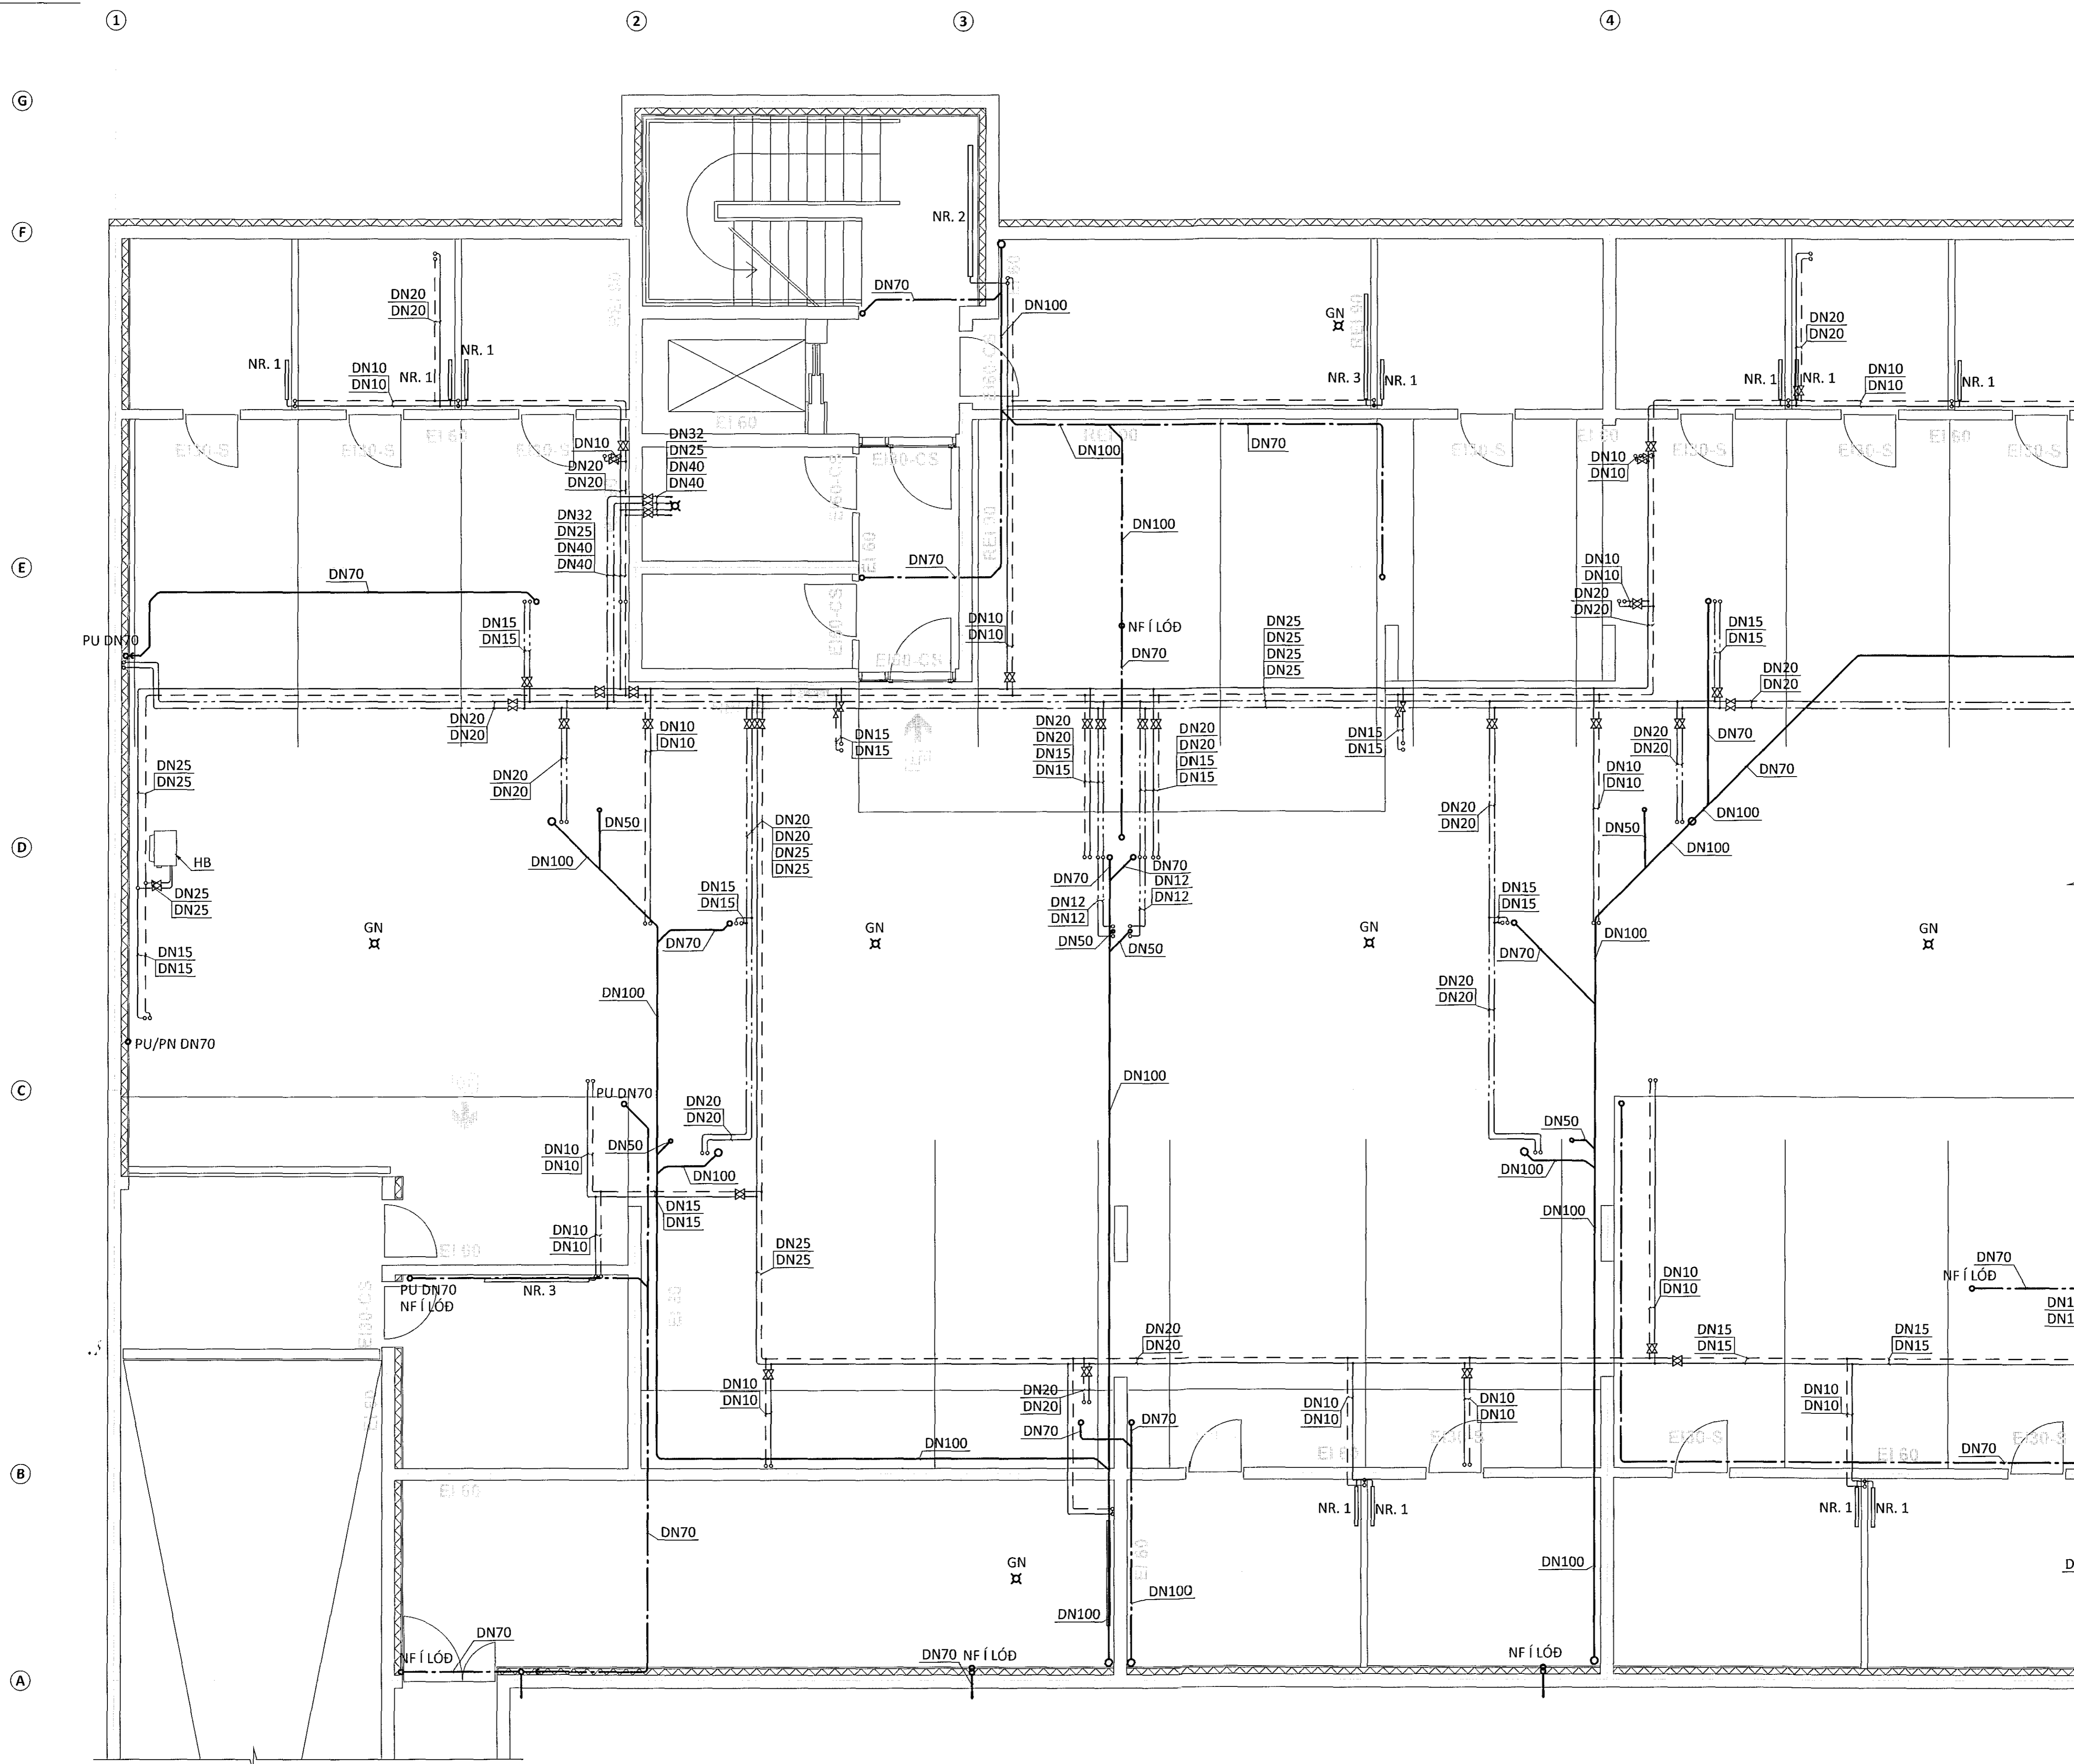

SIÁ TEIKNINGU P 1002 FYRIR FRAMHÁLD

LYKILMYND

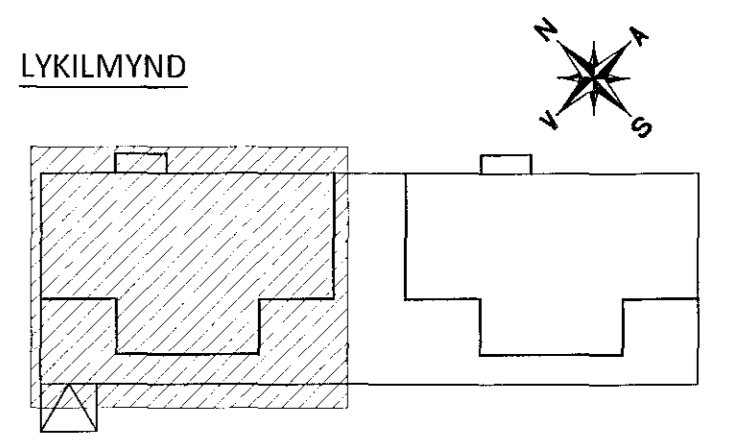

ÁRITUN ADALHÖNNUDAR: KT.



HERJÓLFSGATA 32-34 HAFNARFJÖRDUR  
FJÖLBÝLISHÚS  
LAGNIR  
KJALLARI  
GRUNNMYND

|          |           |            |              |
|----------|-----------|------------|--------------|
| HÖNNUDUR | YRIRFARID | DAGS. ÚTG. | DAGS. BREYT. |
| HÞV      | PAG       | 05.05.15   |              |
| MKV.     | VERKNR.   | TEIKN. NR. | BREYT.       |
| 1:50     | 14103     | P 1001     |              |

Ferill ehf. Mörkin 1 108 Reykjavík Sími: 575 1600 Fax: 575 1601 www.ferill.is