


YFIRLITSMYND - GRUNNMYND M1:100

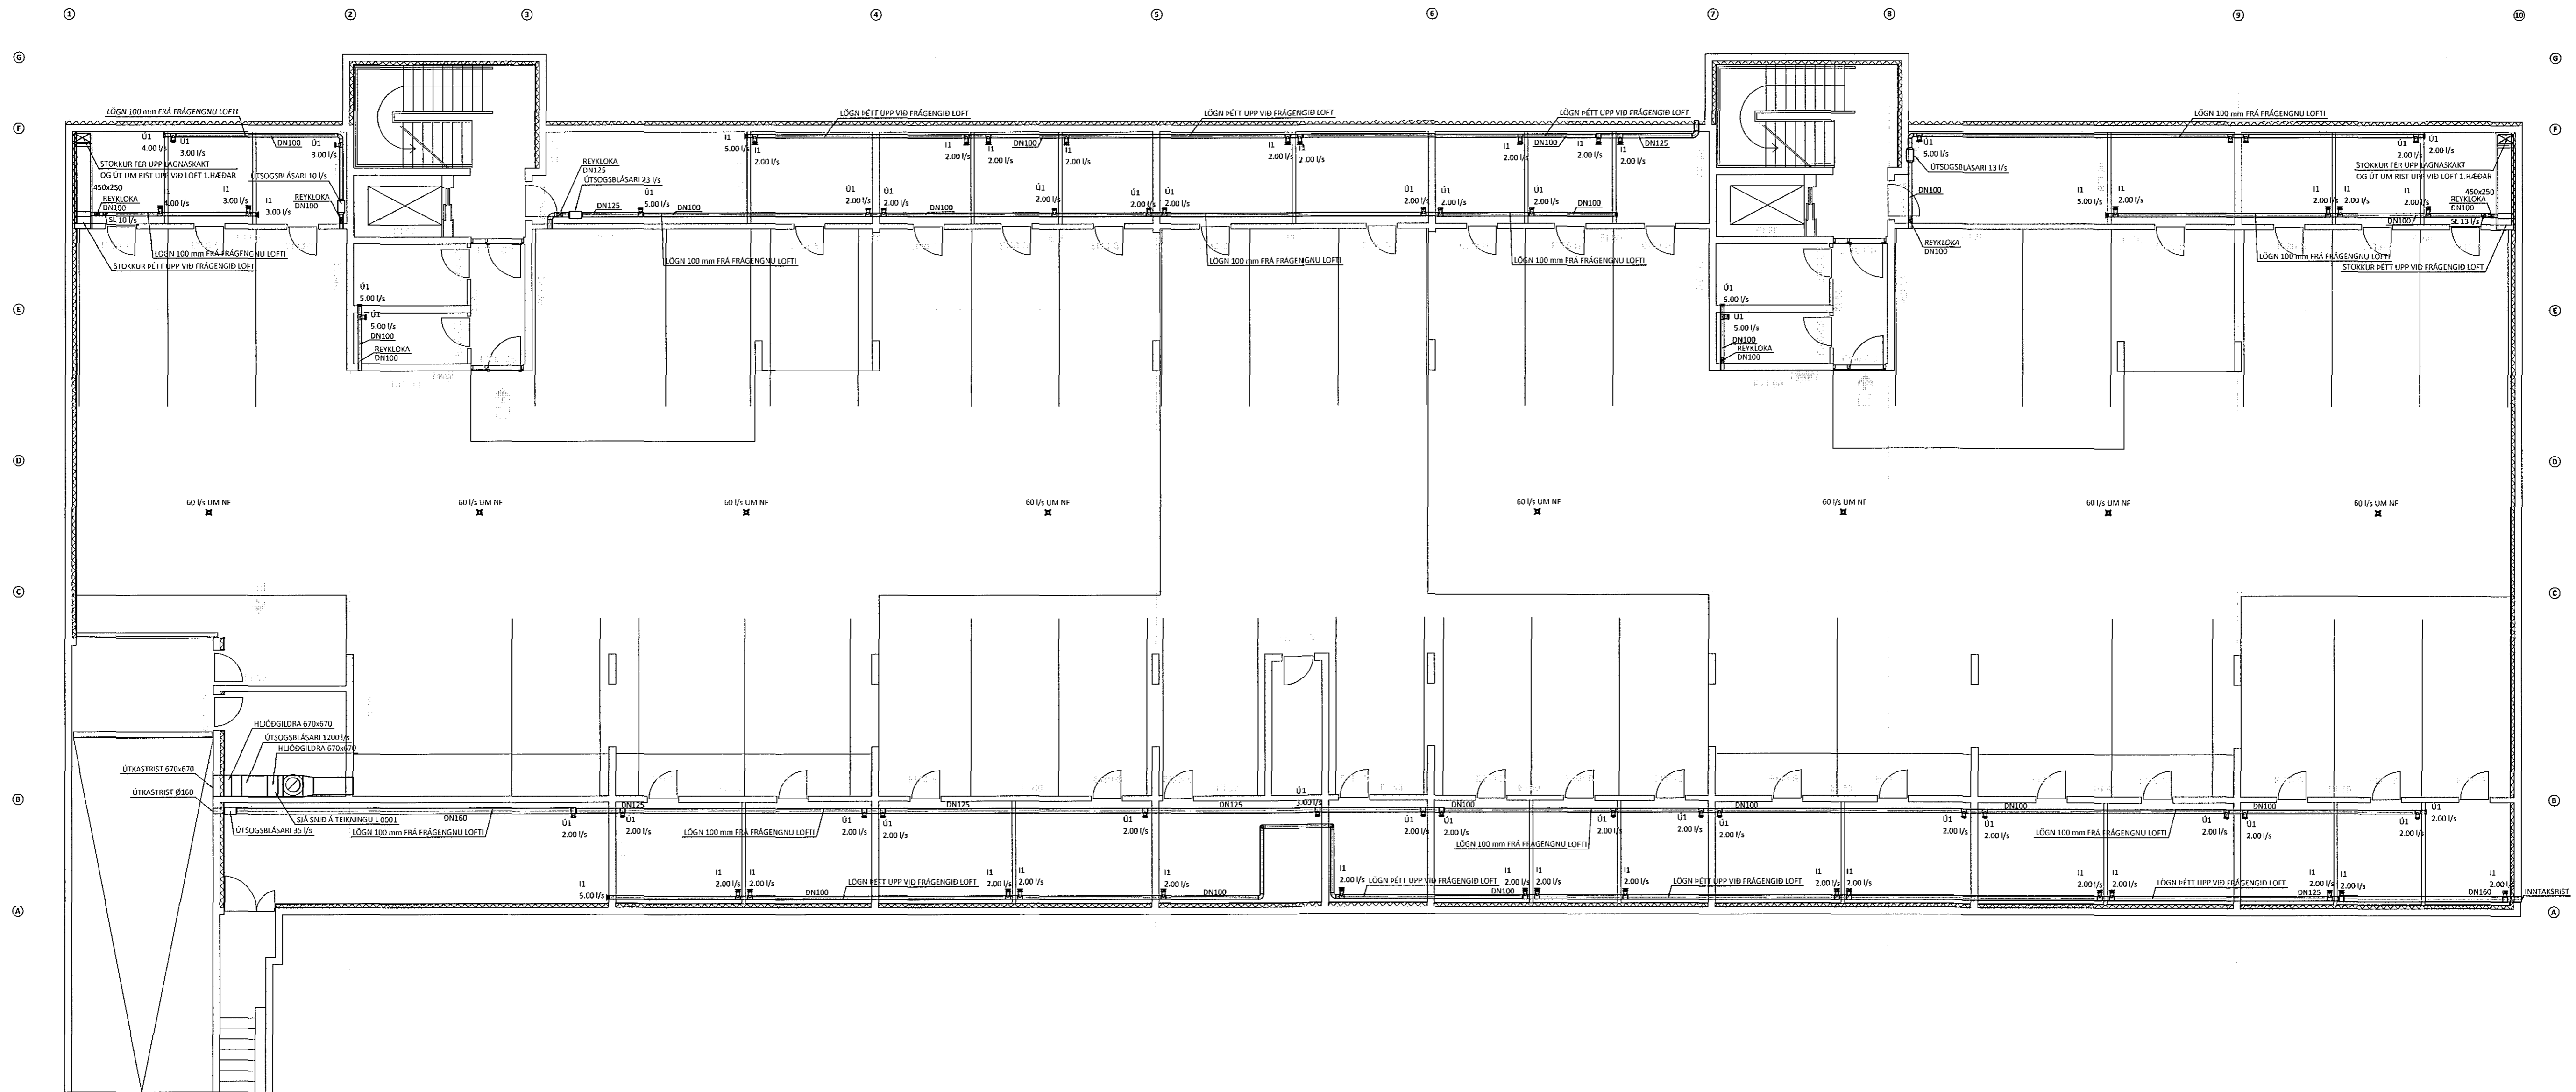

BR.	DAGS.	BREYTING



HERJÓLFSGATA 32-34 HAFNARFJÖRDUR  
FJÖLBÝLISHÚS  
LOFTRÆSIKERFI  
YFIRLITSMYND  
GRUNNMYND

SAMÞYKKT: <i>Steinbjörnsson</i> KT. 121260-468	YFIRFARID: <b>DAG</b>	DAGS. ÚTG.: <b>05.05.15</b>	DAGS. BREYT.:
HÖNNUÐUR: <b>HPV</b> hjalti@ferill.is	VERKNA: <b>14103</b>	TEKNA. NR.: <b>L 0100</b>	BREYT.:
MKV: <b>1:100</b>			

