



LOFTRÆSING Í BÍLAKJALLARA, ÁSÝND

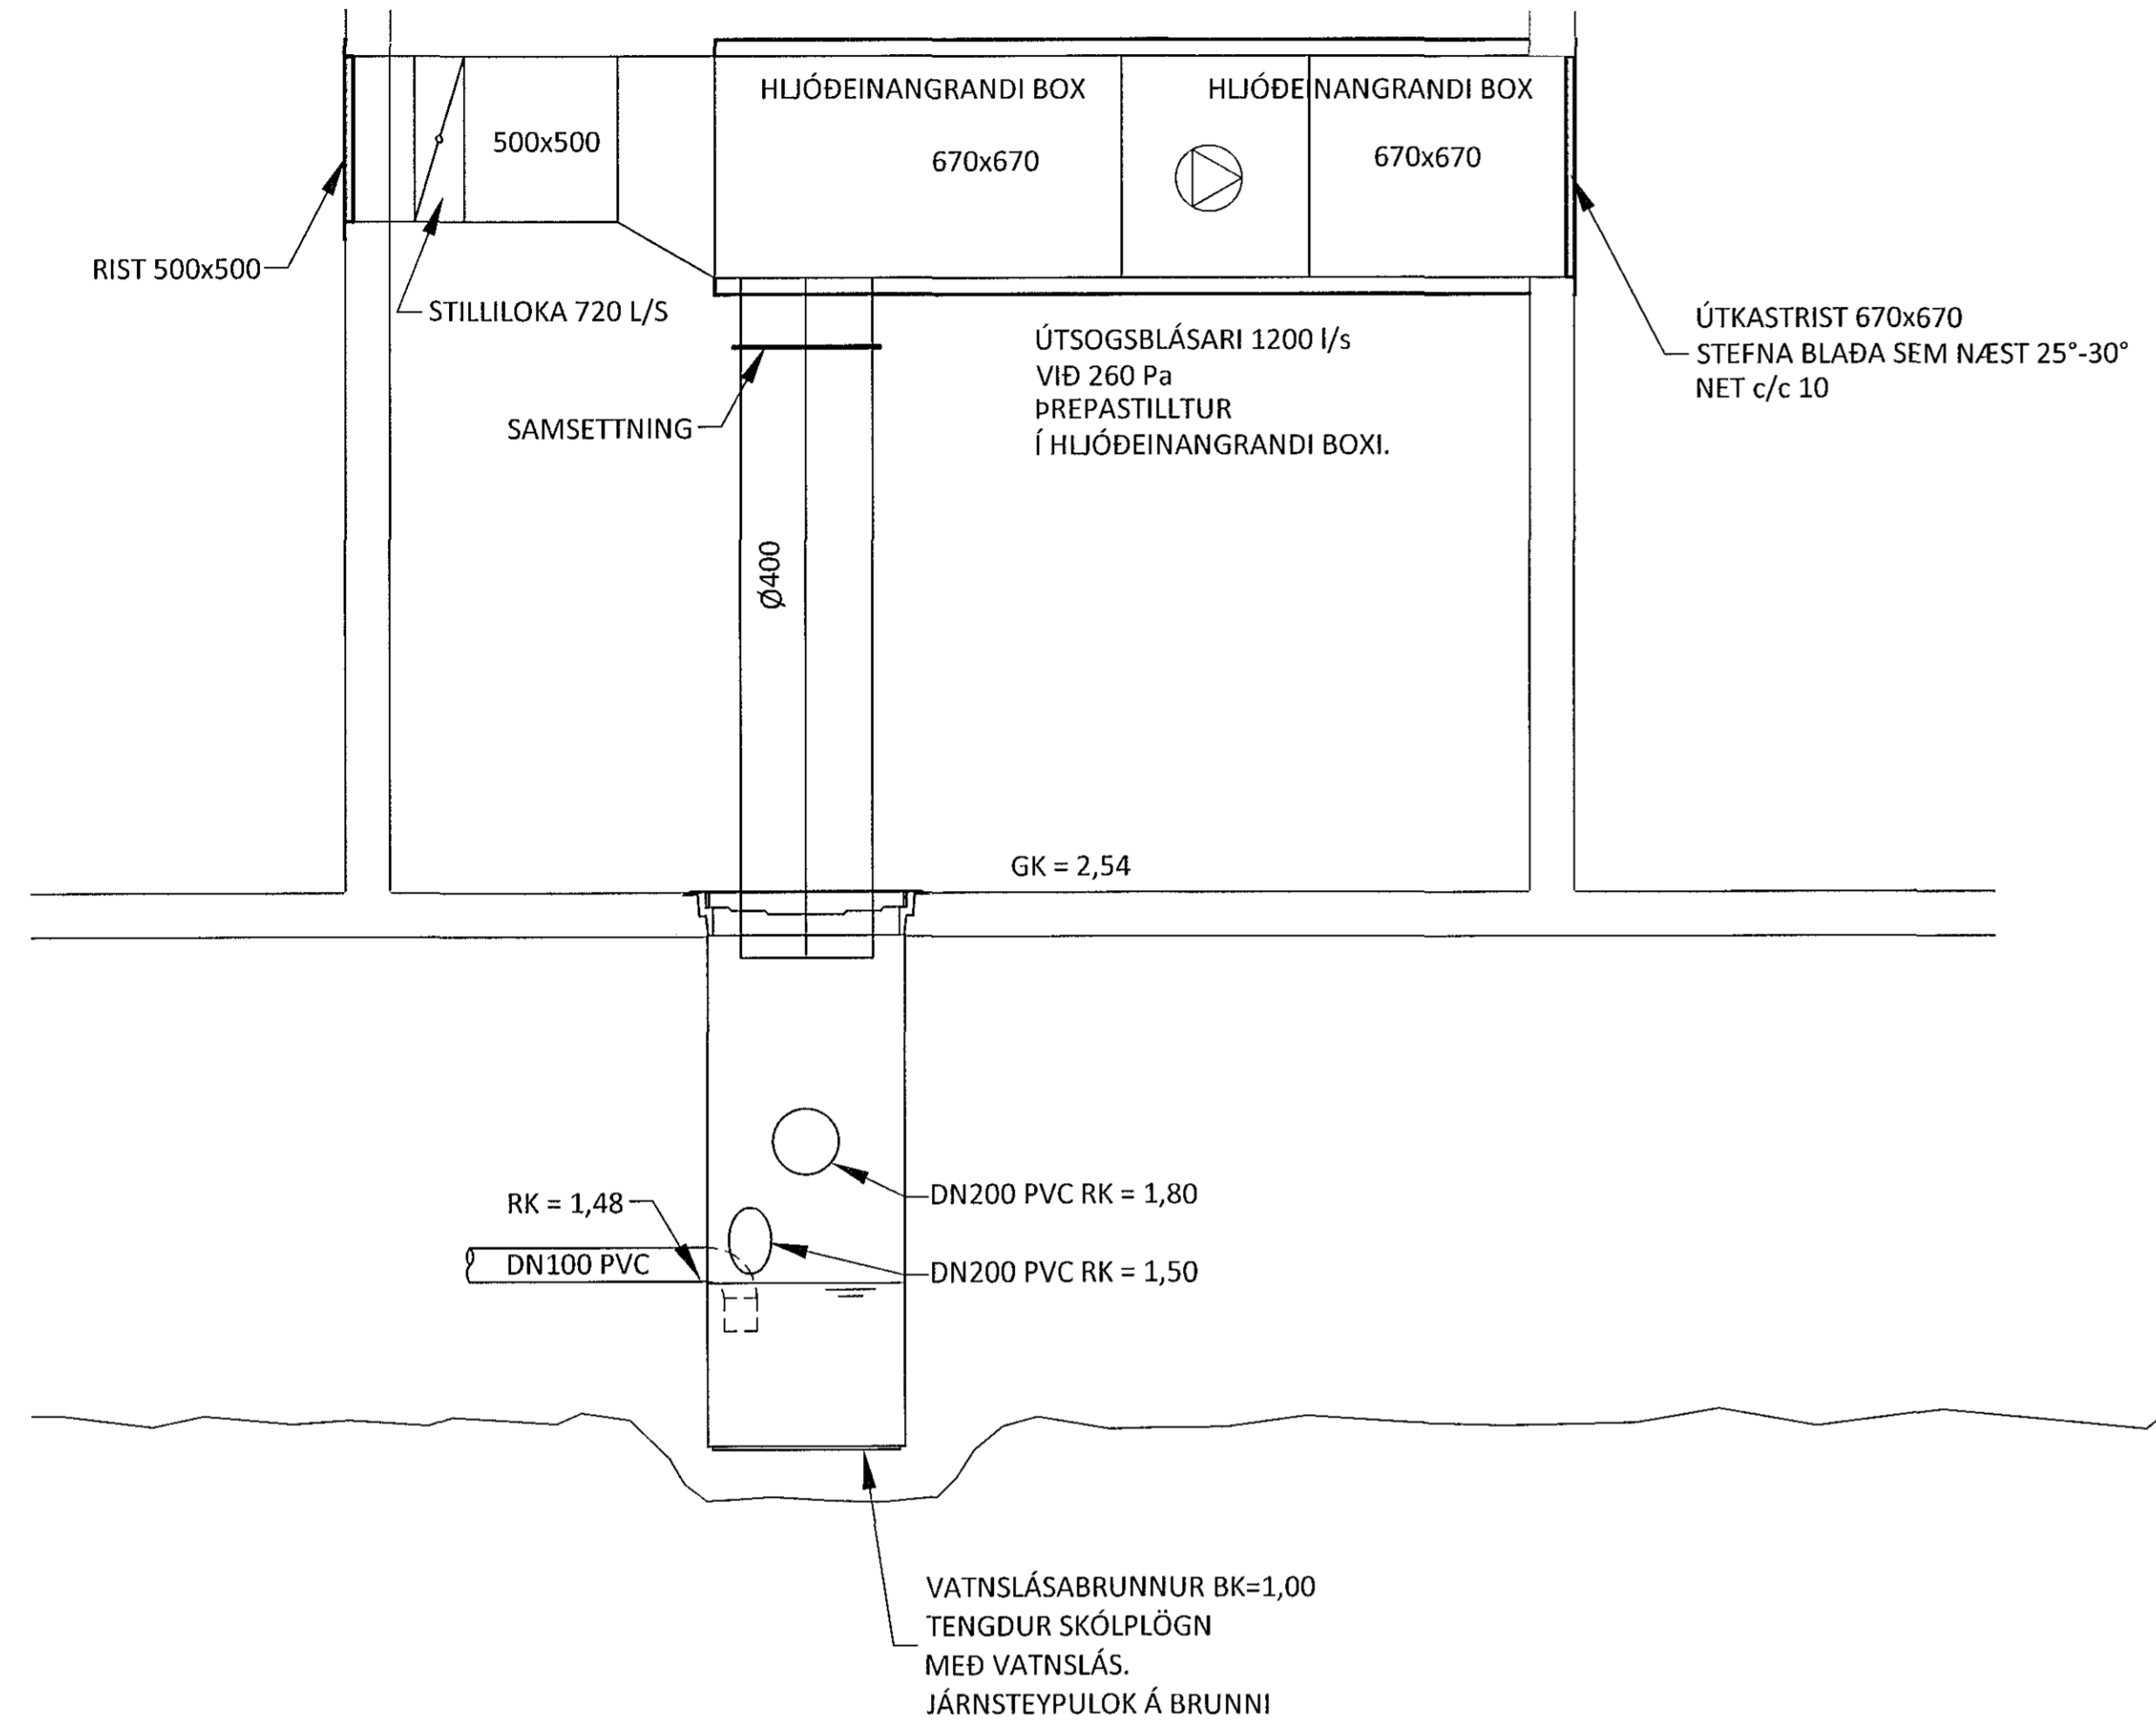

NIÐURFALL Í BÍLAKJALLARA

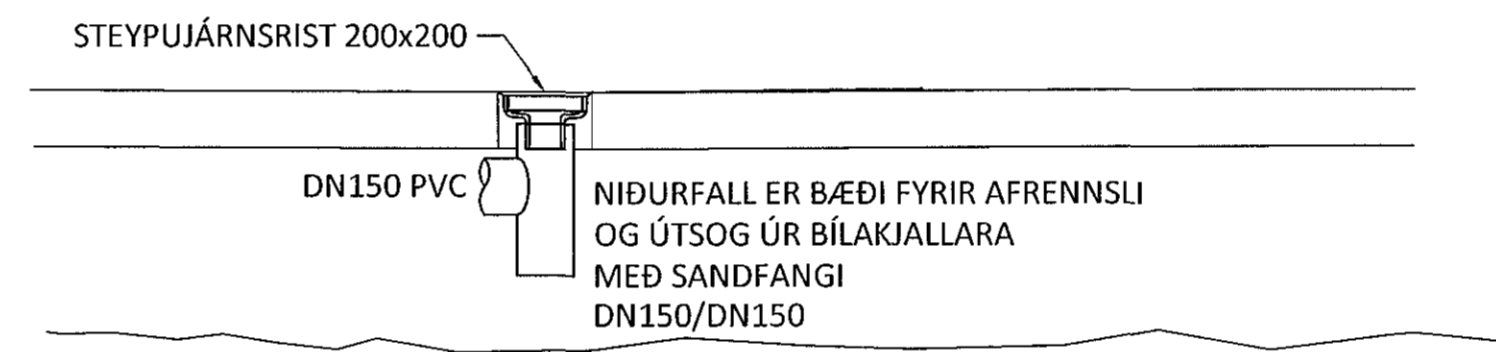

ÁRITUN ADALHÖNNUÐAR: *fh* KT.

BR.	DAGS.	BREYTING



HERJÓLFSGATA 32-34 HAFNARFJÖRDUR  
FJÖLBÝLISHÚS  
LOFTRÆSING  
SÉRMYNDIR

SAMPYKKT <i>Steinunn</i> KT. 121260-4689	
HÖNNUÐUR HPV bjalti@ferill.is	YFIRFARID DAG 05.05.15
MKV.	VERKNR. 14103
TEIKN. NR. L 001	BREYT.