


F

G

H

I



K

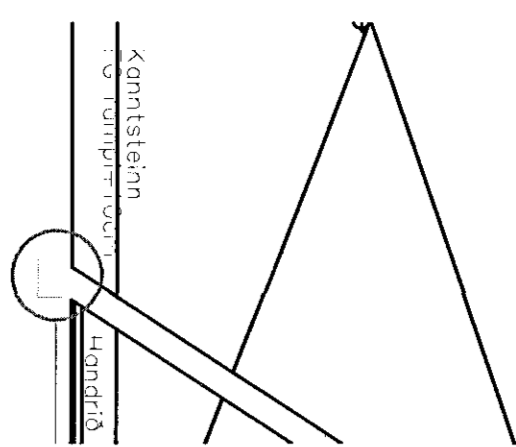

Samþykkt þann

2.7. júlí 2015

Byggingufulltrúi Húsnáðs
F.H. Hoðfur S. Gunnarsson

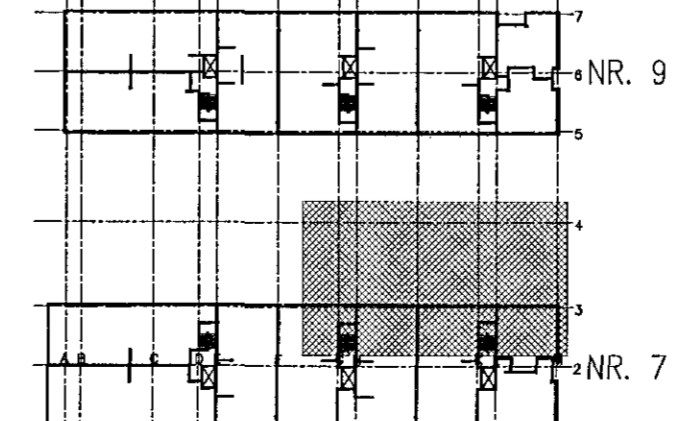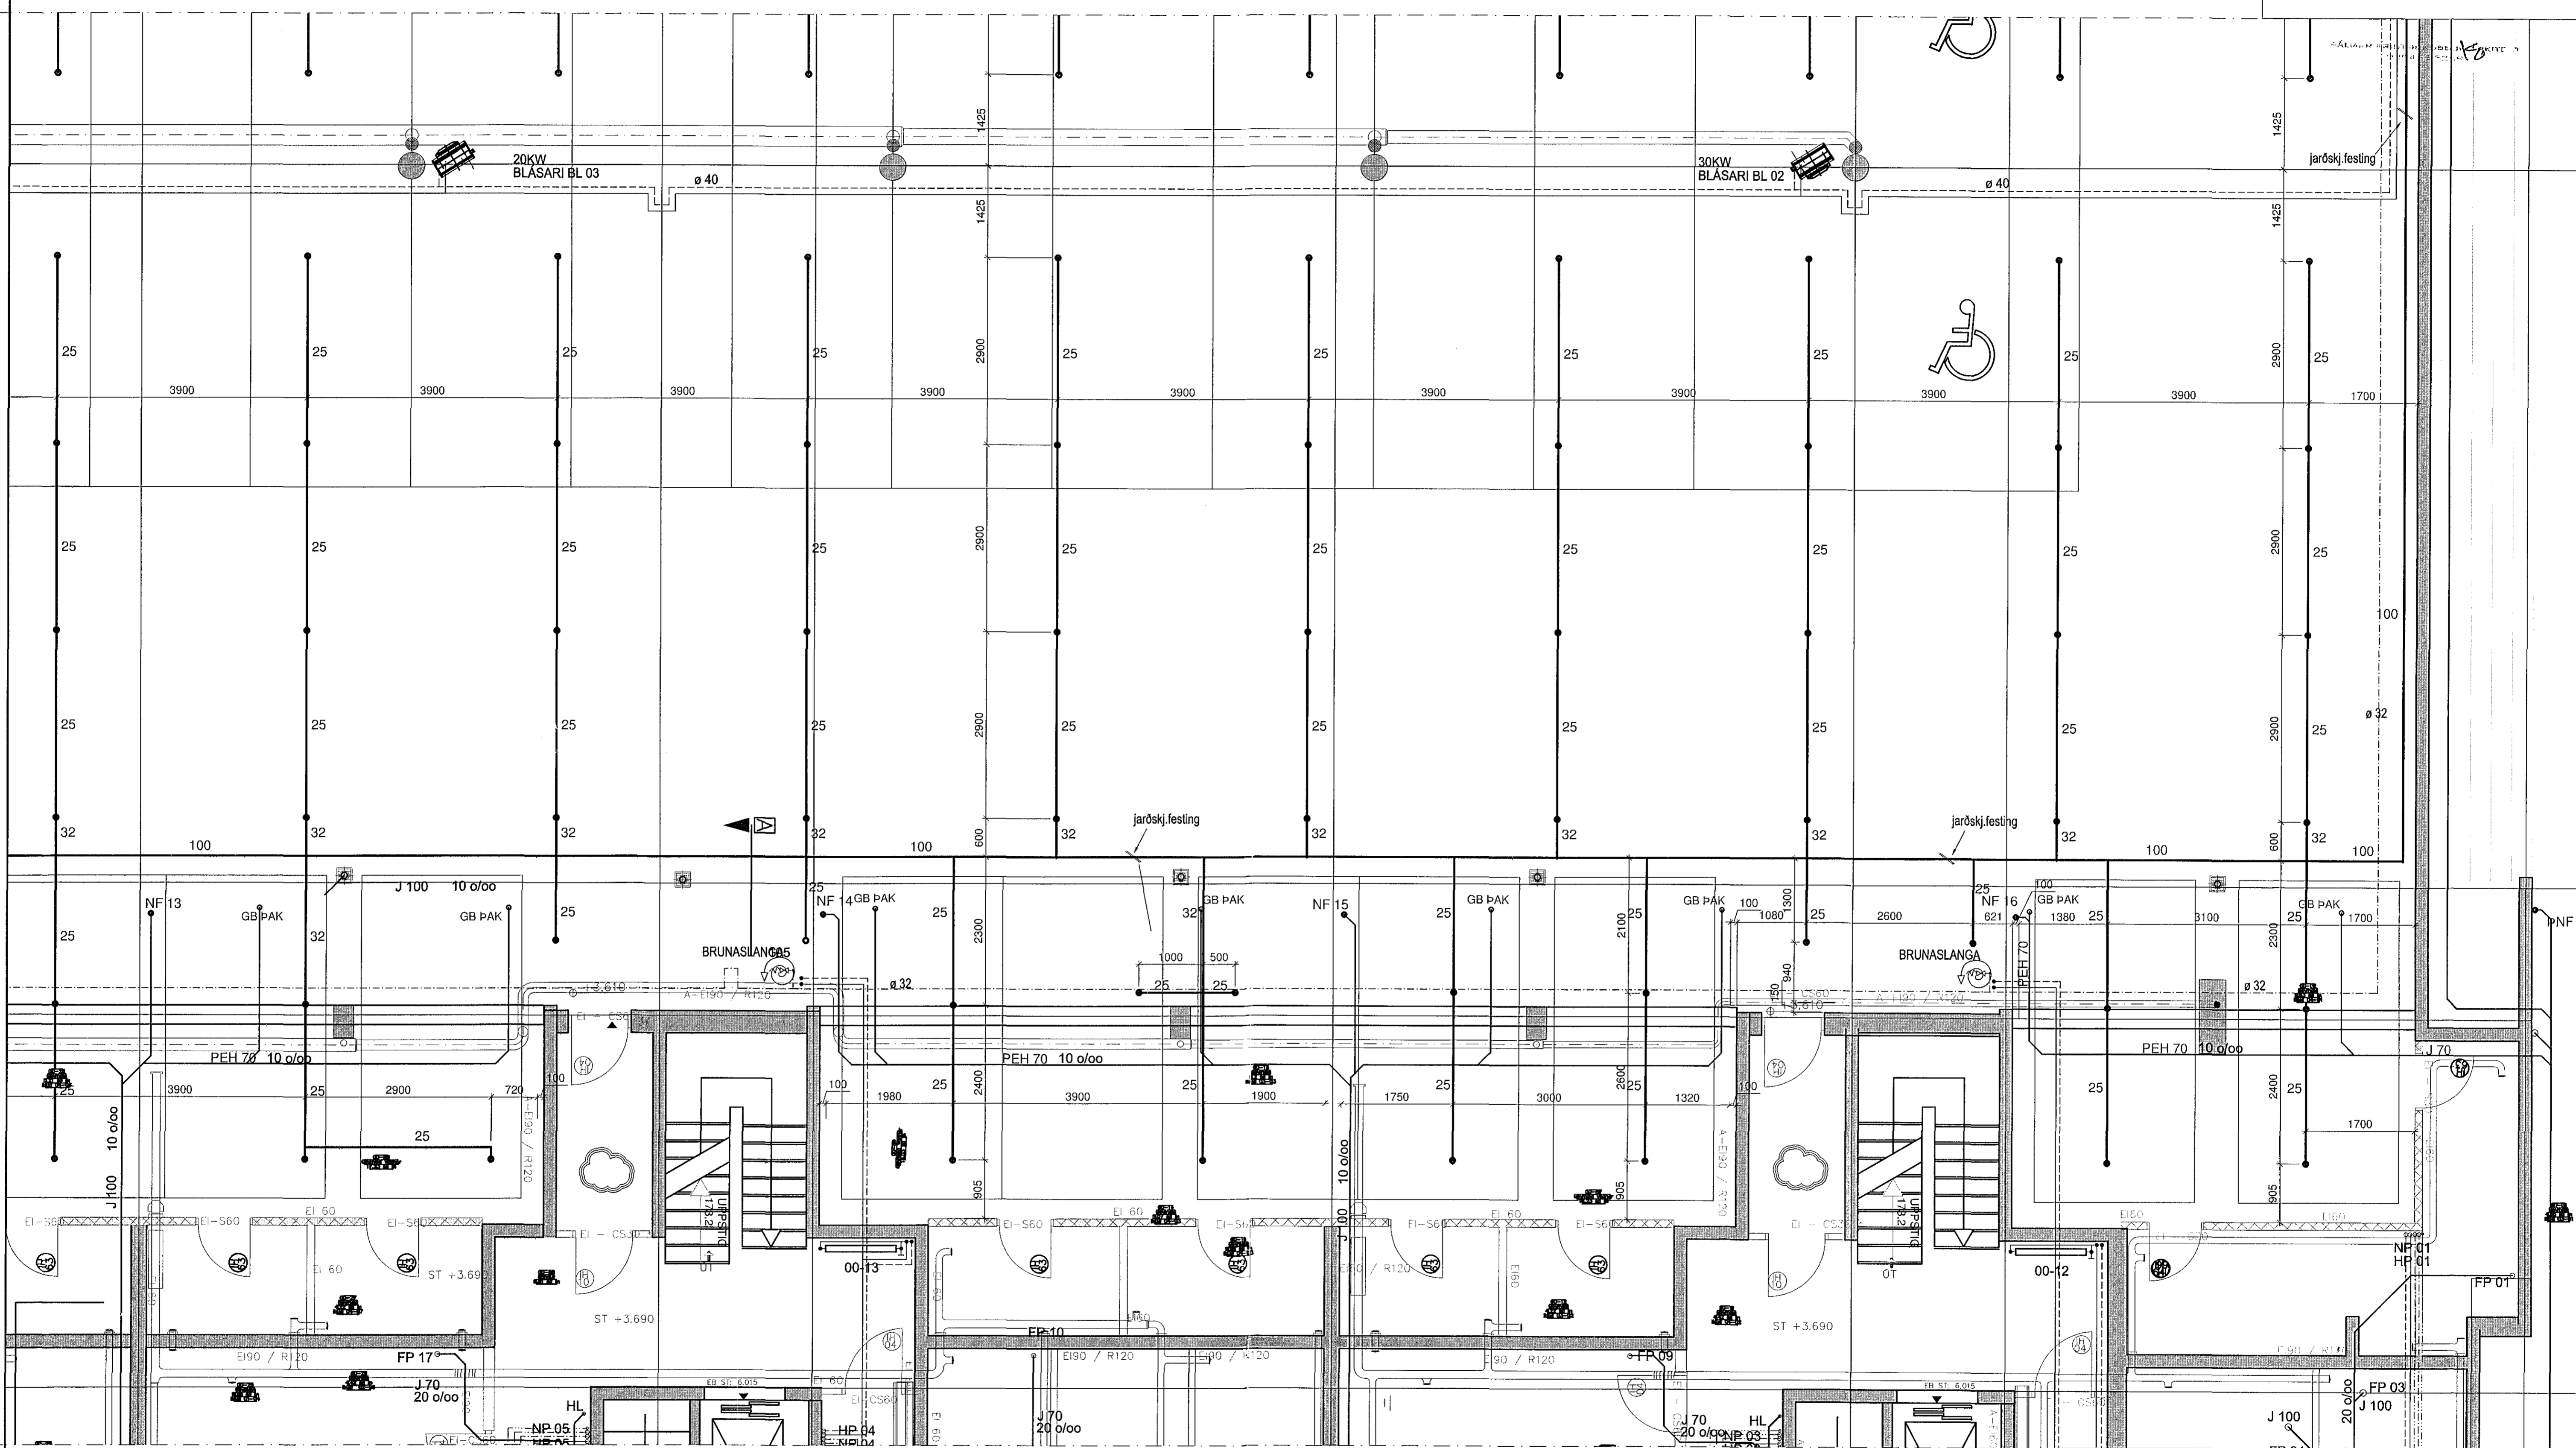

Norðurbakki 7-9

Vatnsúðakerfi / Sprinkler
Grunnmynd Bílgeymslu

VÍÐSJÁ
VERKFRÉDISTOFA FRV
SKOLAVÖRUBÚSTÍG 3, 101 REYKJAVÍK
Sími: 561 9040 ÓG 561 9043, FAX: 561 9044
NETFANG: vidsja@ek3.is
www.ek3.is

HANNAÐ	ÁB	TEIKNAD	MKV	1:50	VERKFR V 13:002
DRÖG	DRÖG	DRÖG	DRÖG	DRÖG	DRÖG
UTGAFA	DAGS	NAFN	KEYMNT	SKRÁ	TEIKN. NR.
		Kristján Birgisson 160557-4199		27.03.2013	P 03-1