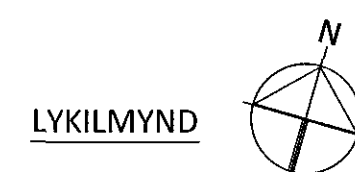
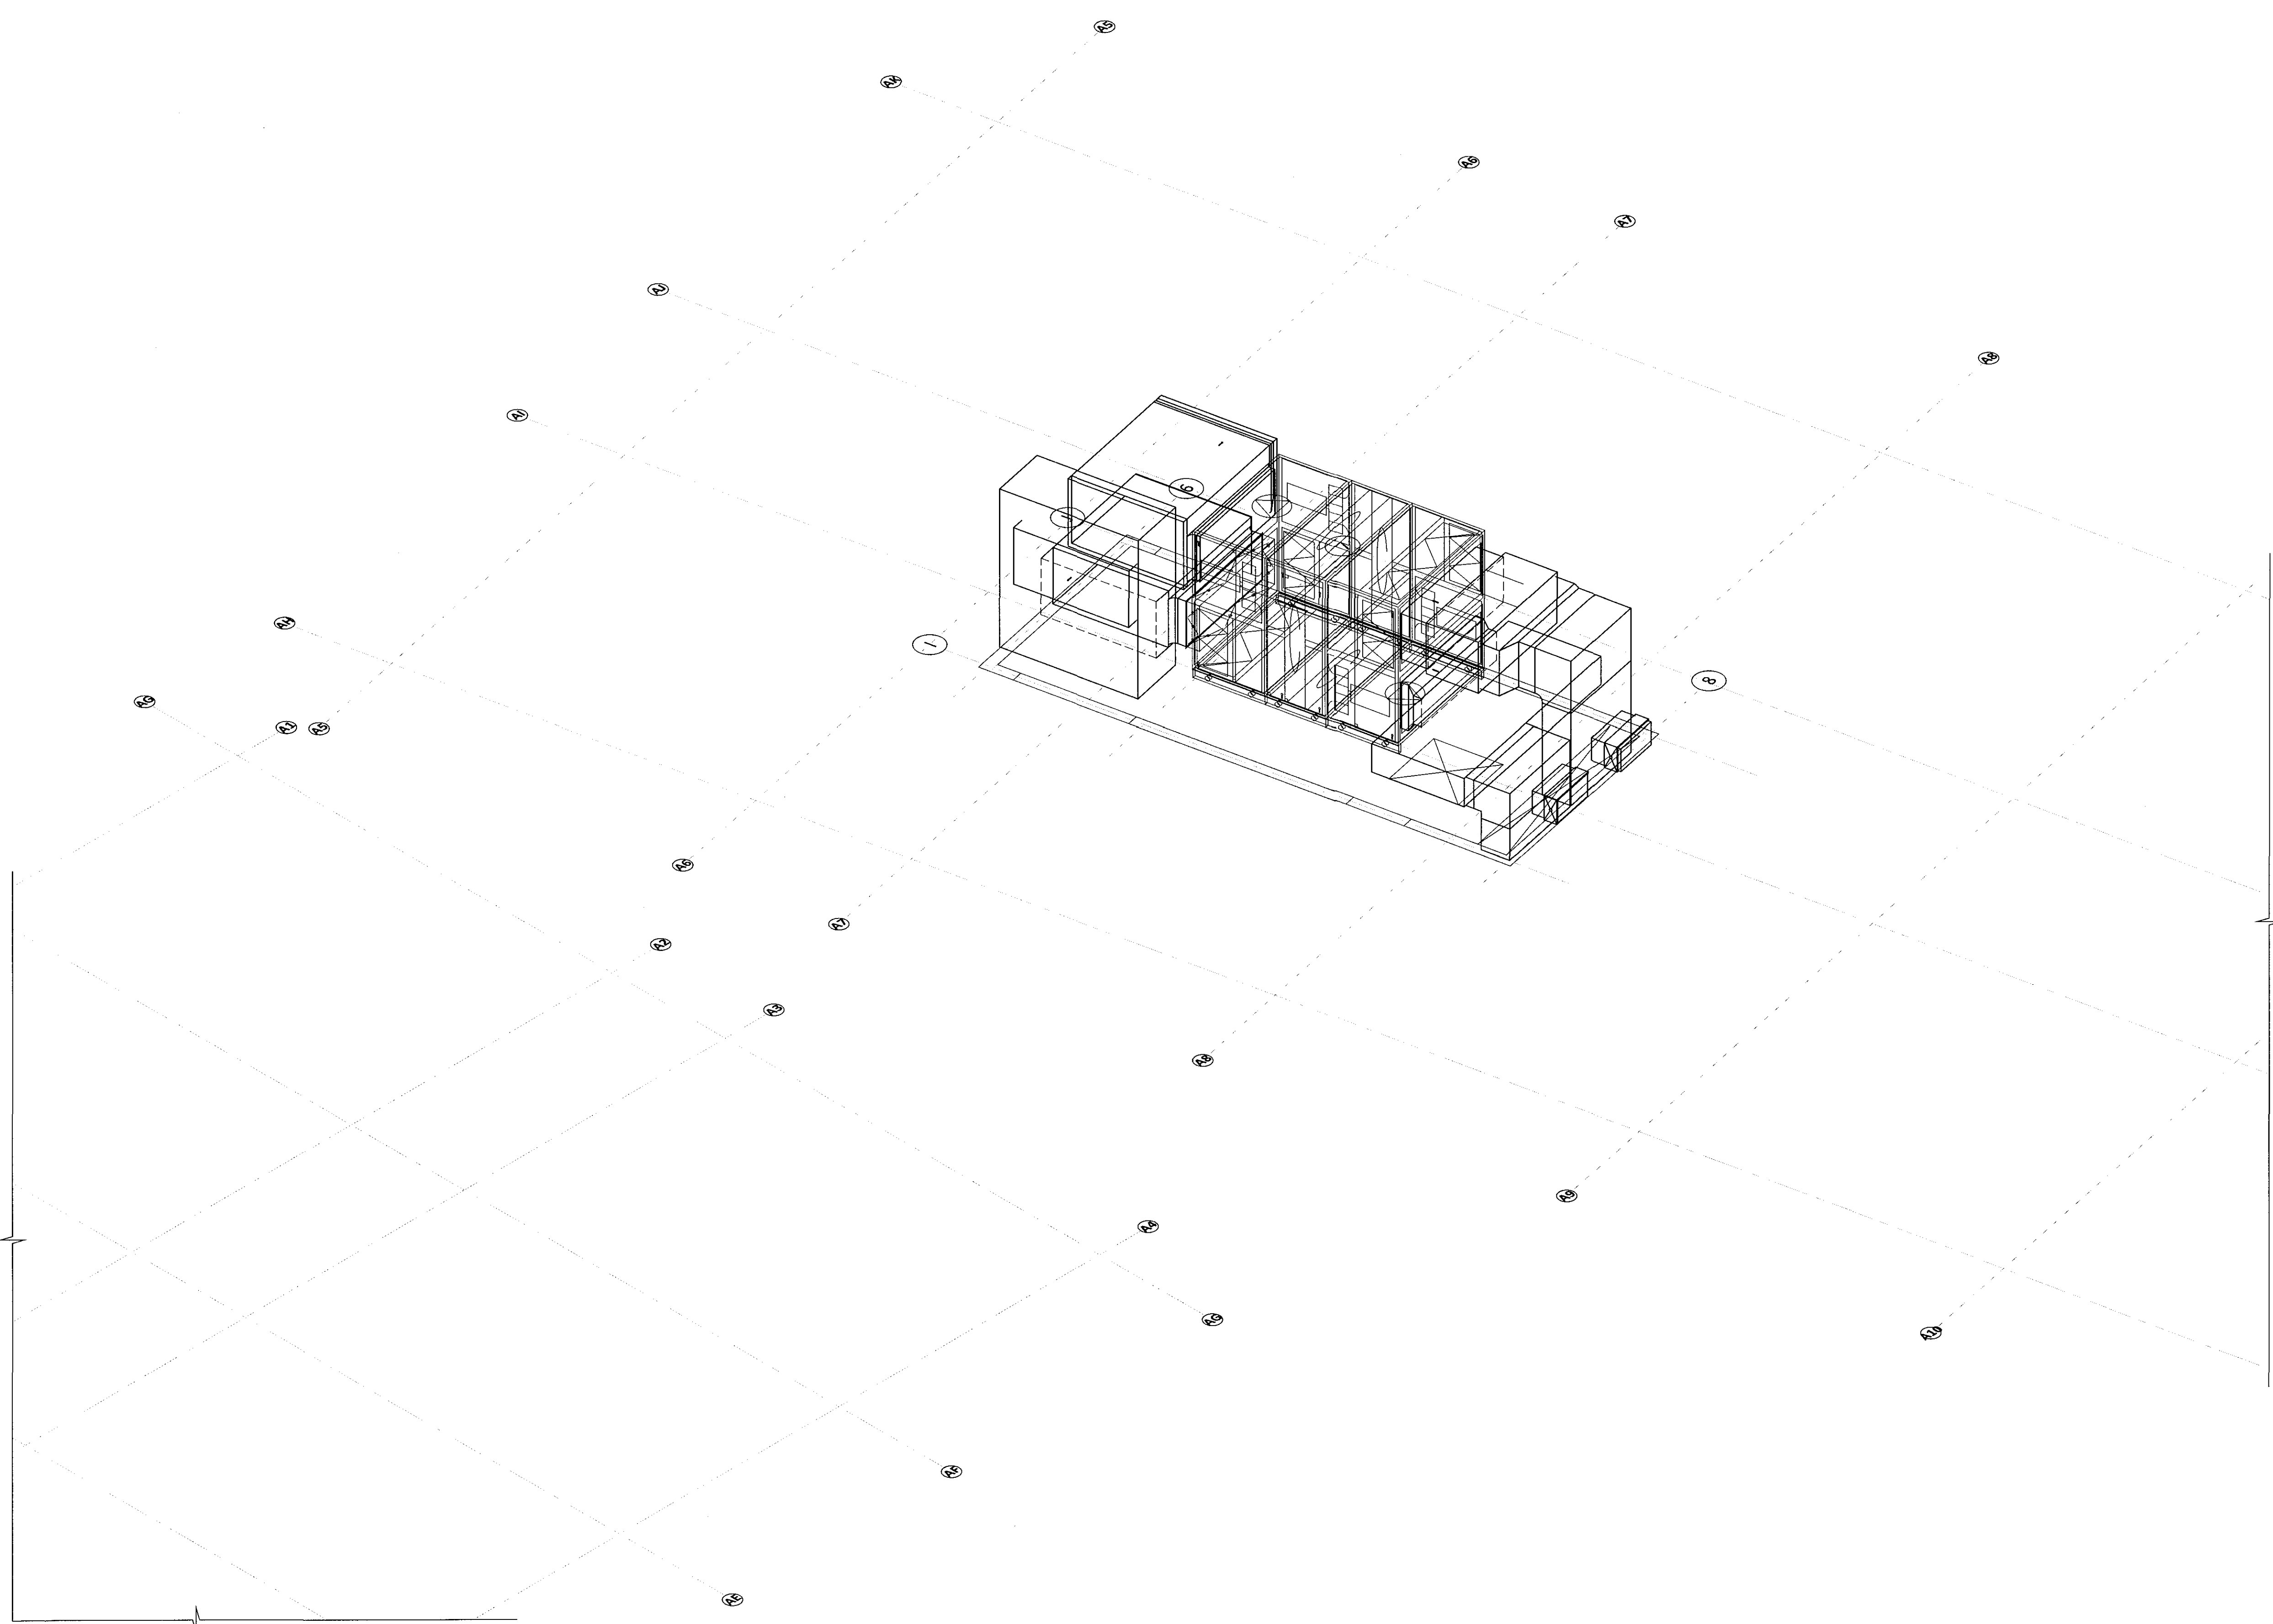


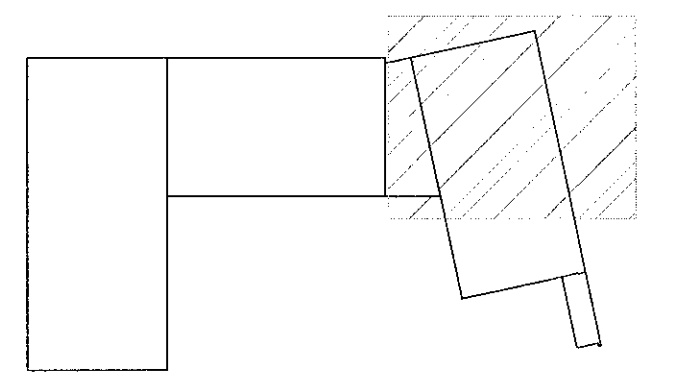
Samþykkt þann

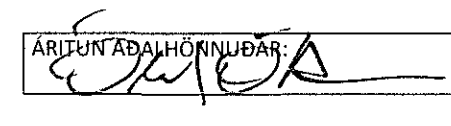
29. júlí 2015

Byggingarfulltrúinn / Hafnarfirði
Fh. Höllur S. Gunnlaugsson

LYKILMYND

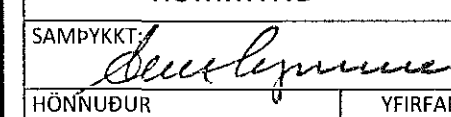


ÁRITUN ÁDALHÖNNUNÐAR:  KT. 09.12.15: 7019

BR.	DAGS.	BREYTING	SAMP.



FLUGVELLIR 1 HAFNARFIRÐI
NÝBYGGING
LOFTRÆSING
ÞAKRÝMI
RÚMMYND

SAMPYKKT: 		KT. 121260-4689	
HÖNNUÐUR	YFIRFARIÐ	DAGS. ÚTG.	DAGS. BREYT.
ERV	ÞAG	29.04.15	
MKV.	VERKNR.	TEIKN. NR.	BREYT.
1:50	14014	5 - 1414	

Ferill ehf. Mörkin 1 108 Reykjavík Sími: 575 1600 Fax: 575 1601 www.ferill.is