
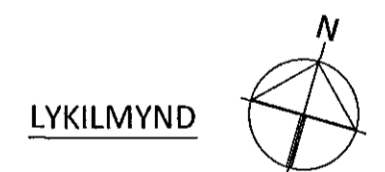



Samþykkt þann

29. júlí 2015

Byggingarfulltrúinn í Hafnarfirði
Eli Hrólfur S. Gunnlaugsson

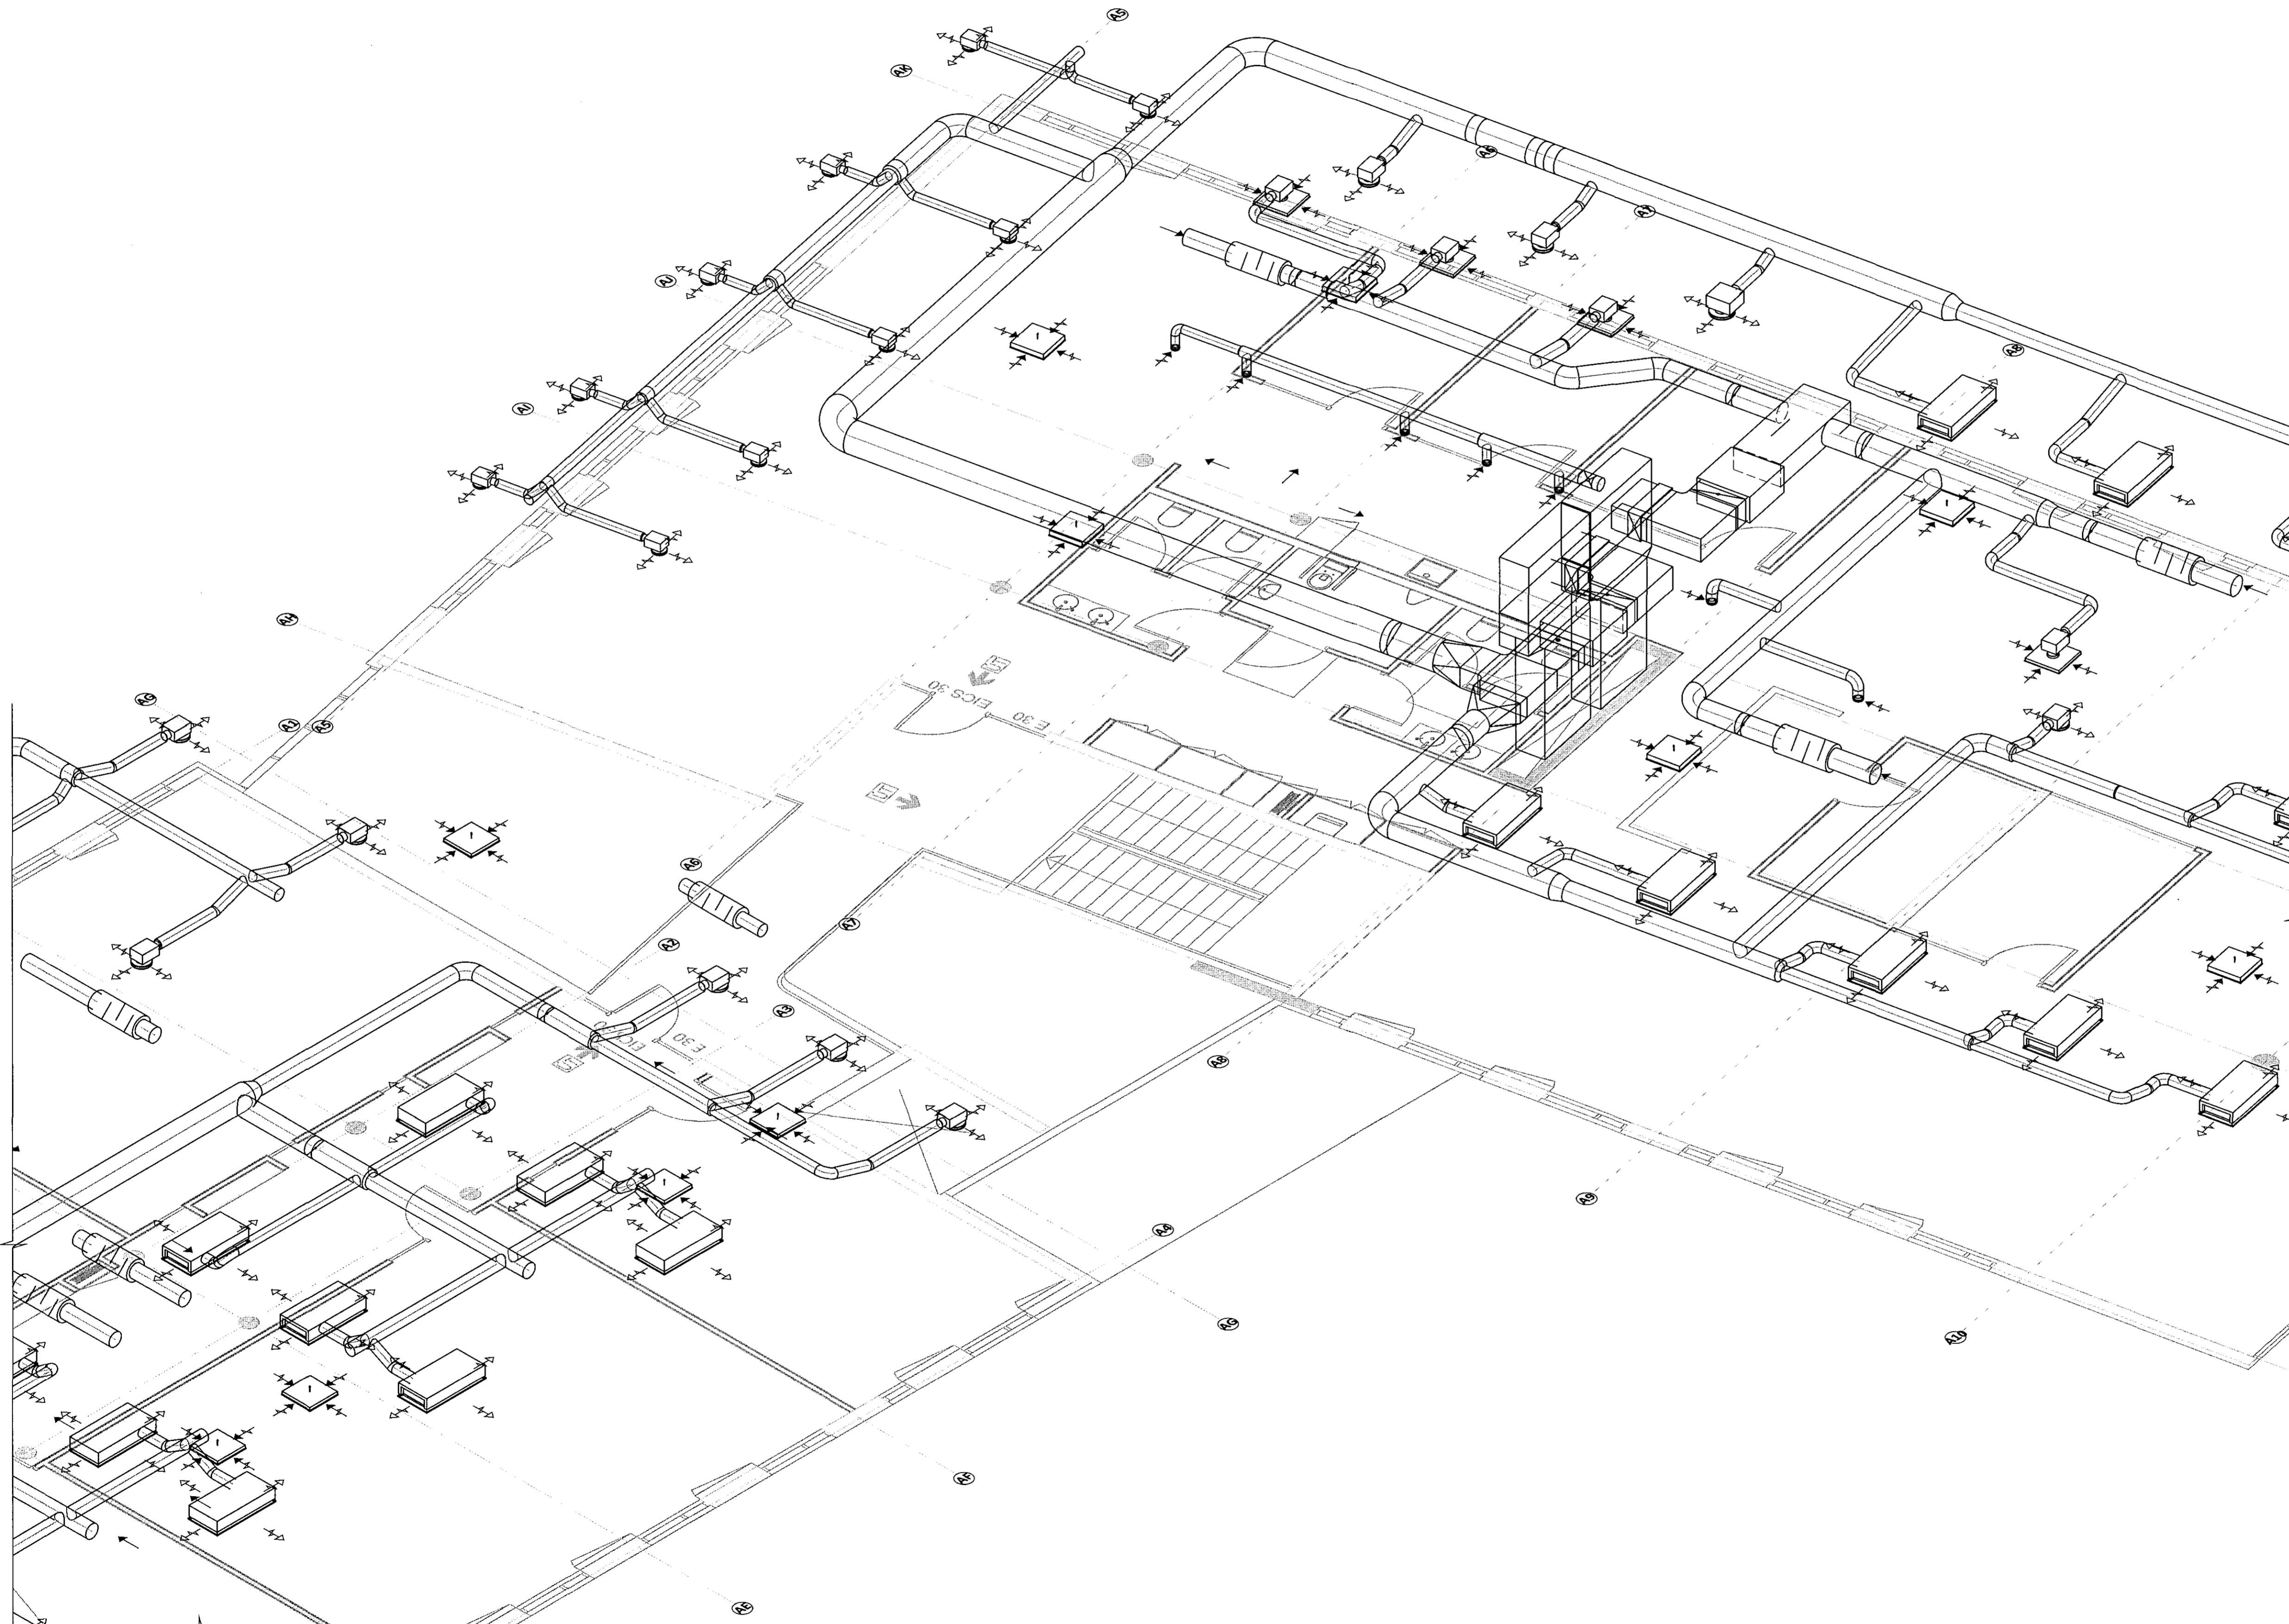

LYKILMYND

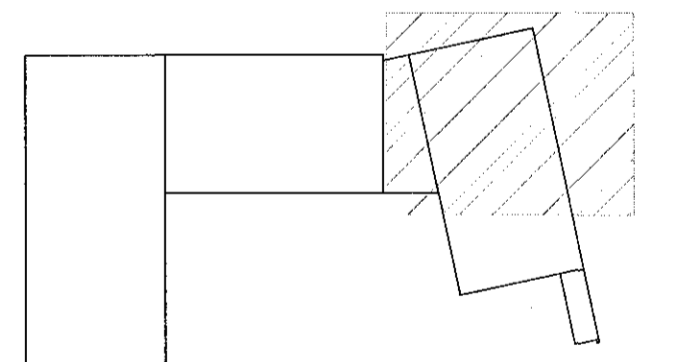

ÁRITUNARÁÐGAFMENN
Eiríka KT. 09.08.2015

BR.	DAGS.	BREYTING	SAMB.



FLUGVELLIR 1 HAFNARFIRÐI
NÝBYGGING
LOFTRÆSING
3. HÆÐ
RÚMMYND

SAMPYKKT: <i>Eli Hrólfur S. Gunnlaugsson</i> KT. 29.04.15			
HÖNNUÐUR	YFIRFARND	DAGS. ÚTG.	DAGS. BREYT.
ERV einar@ferill.is	DAG	29.04.15	
MKV.	VERKNR.	TEK.NR.	BREYT.
1:50	14014	5 - 1314	

Ferill ehf. Mörkin 1 108 Reykjavík Sími: 575 1600 Fax: 575 1601 www.ferill.is