



Samþykkt þann  
29. júlí 2015  
Byggingarfulltrúinn í Hafnarfirði  
Fh. Hörður S. Gummlaugsson

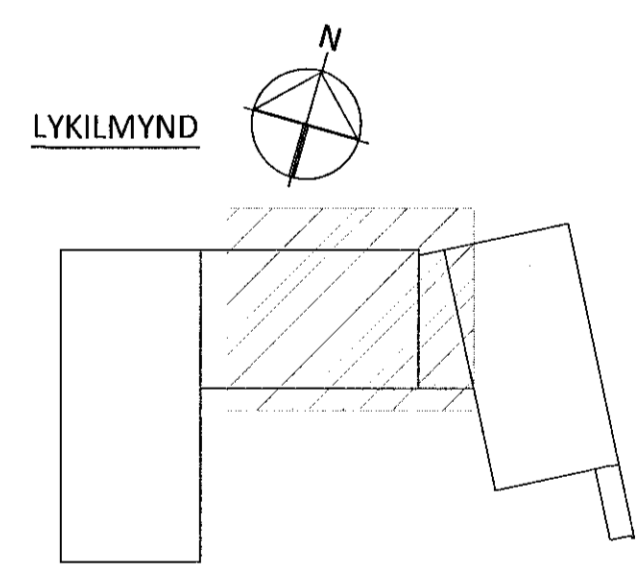

ÁRITUN ADALHÖNUNIBAR: *[Signature]* KT. 04.05.15

BR.	DAGS.	BREYTING	SAMP.

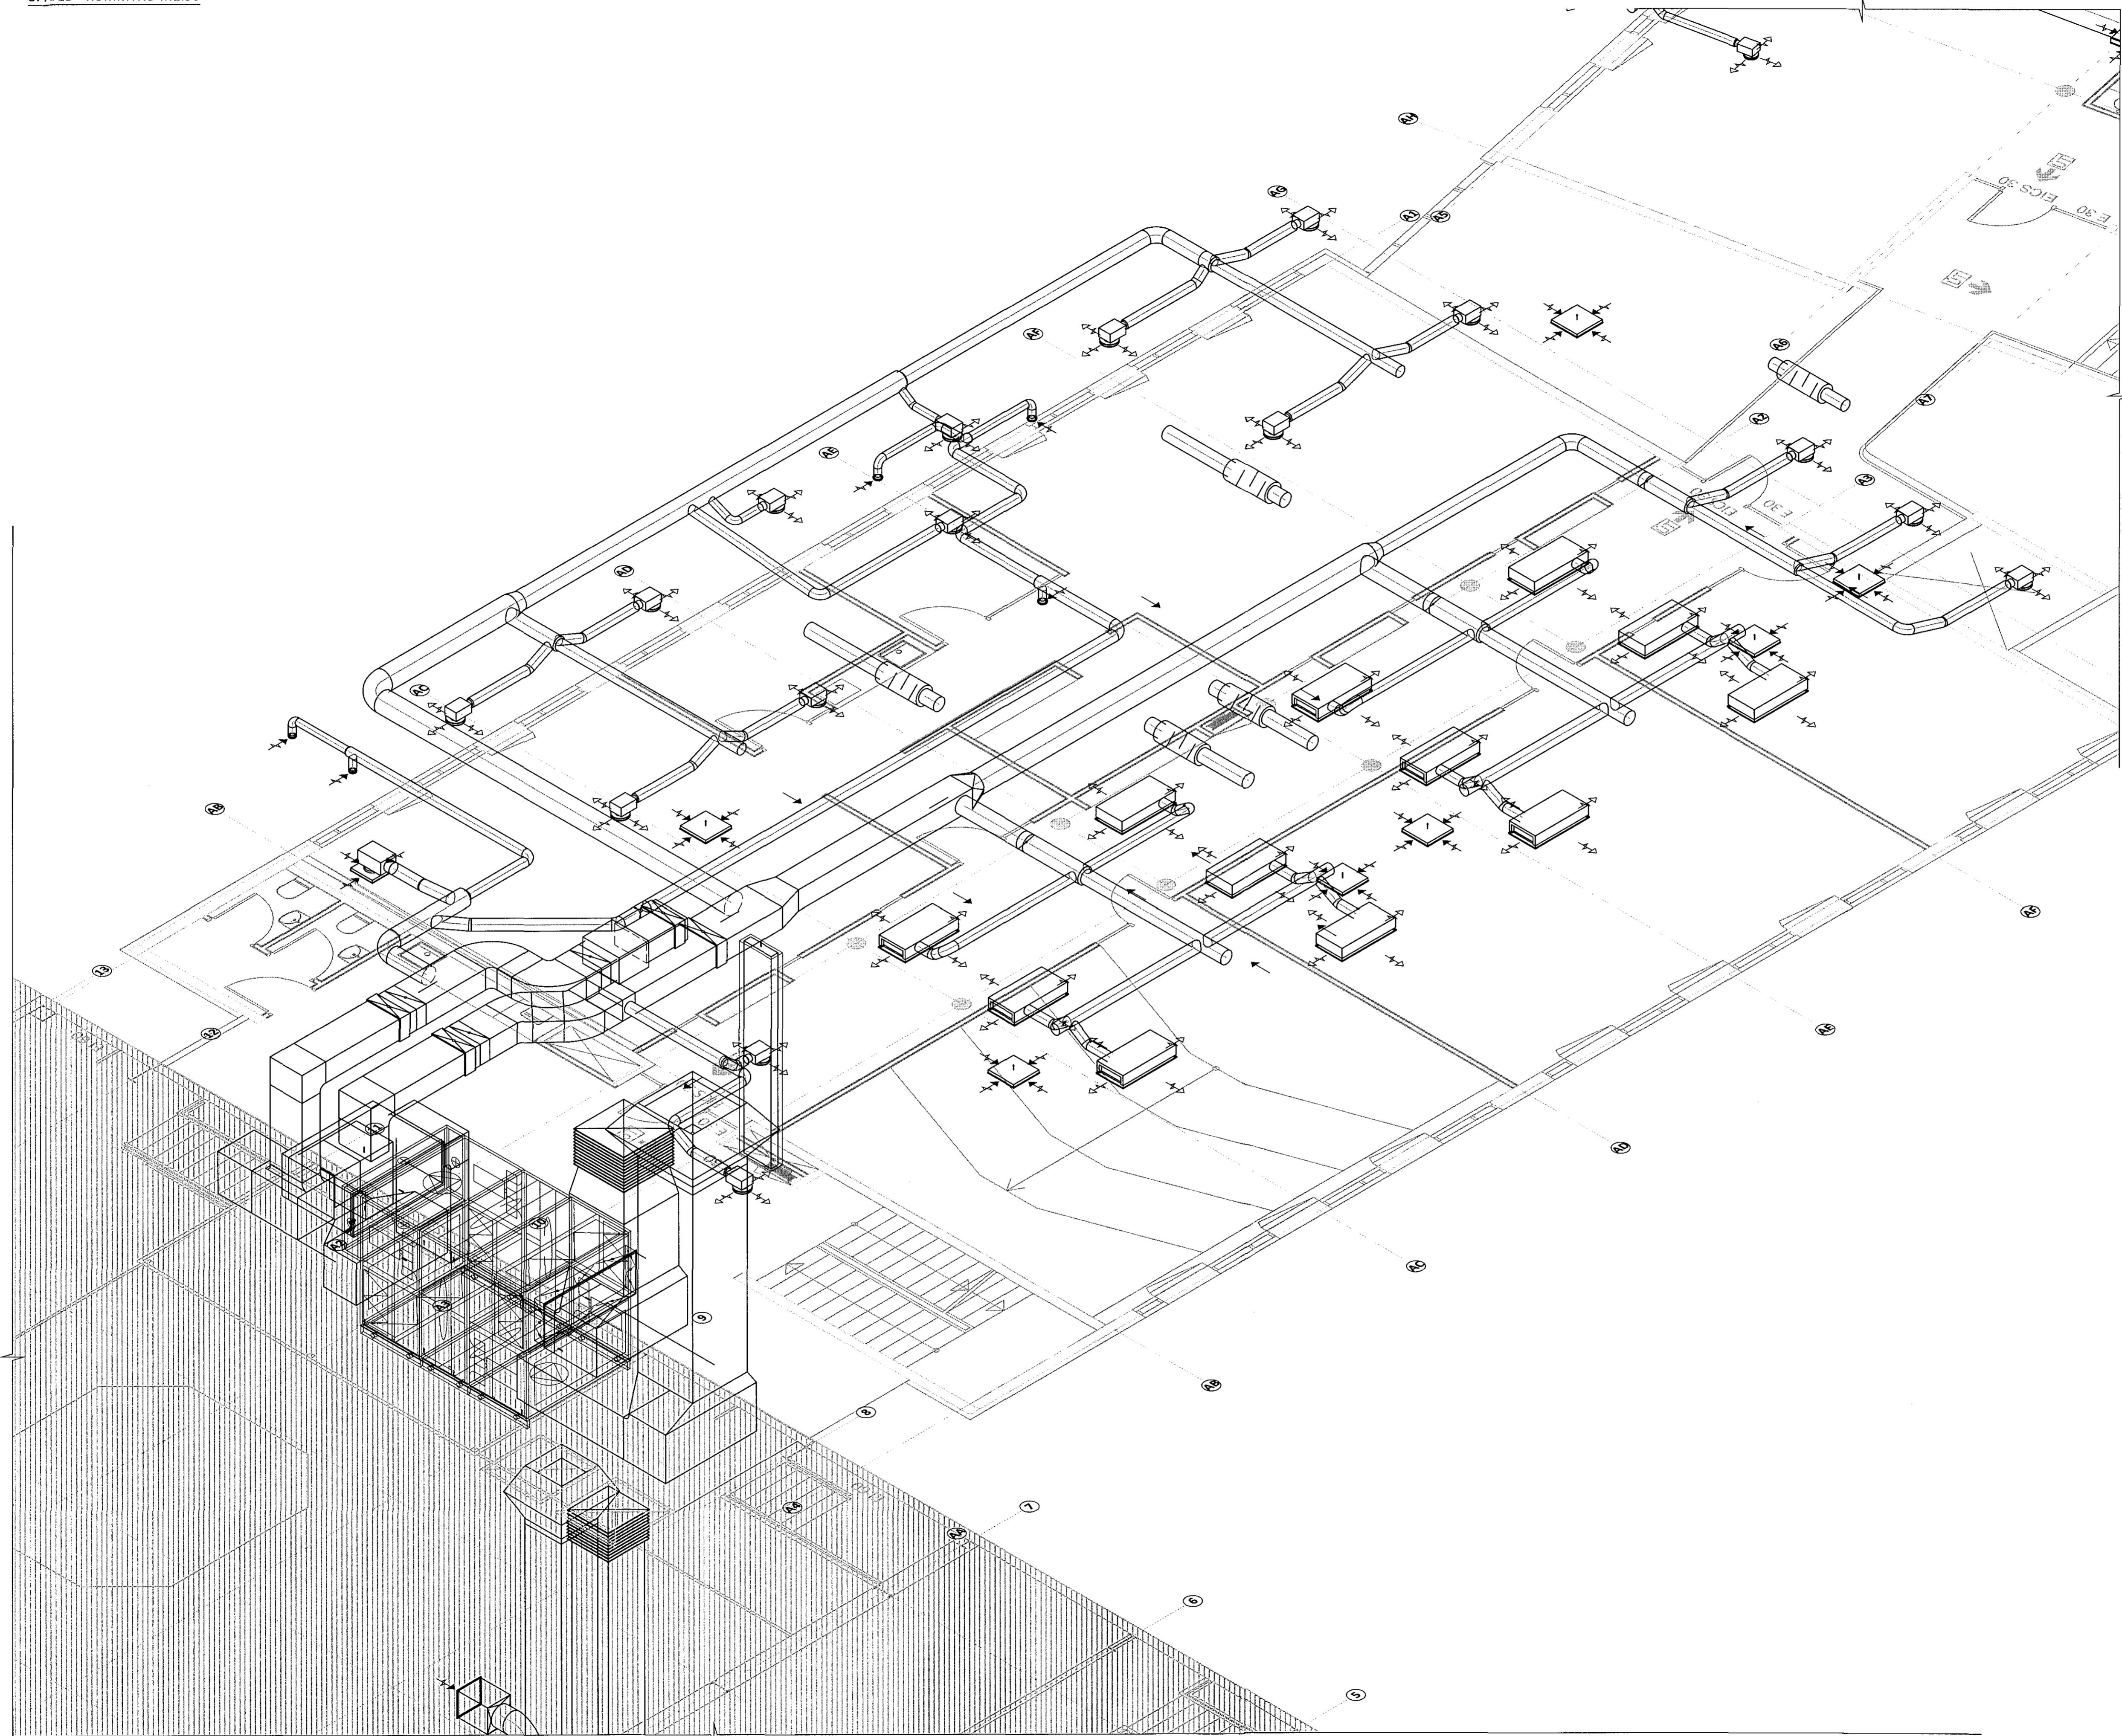

**FLUGVELLIR 1** HAFNARFIRÐI  
NÝBYGGING  
LOFTRÆSING  
3. HÆÐ  
RÚMMYND

SAMPYKKT:		KT.	
HÖNNUÐUR	YFIRFARIÐ	DAGS. ÚTG.	DAGS. BREYT.
ERV einar@ferill.is	ÞAG	29.04.15	
MKV.	VERKNR.	TEKNI. NR.	BREYT.
1:50	14014	5 - 1313	

Ferill ehf. Mörkin 1 108 Reykjavík Sími: 575 1600 Fax: 575 1601 www.ferill.is