
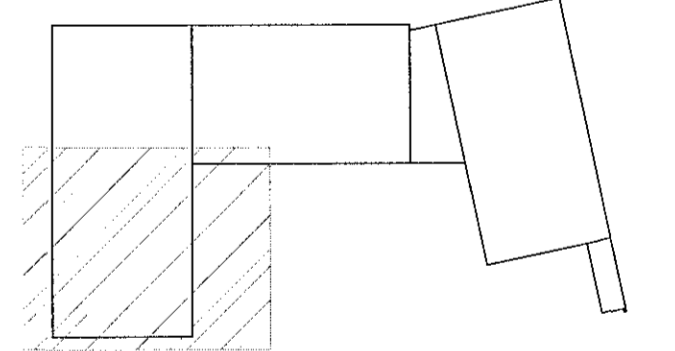
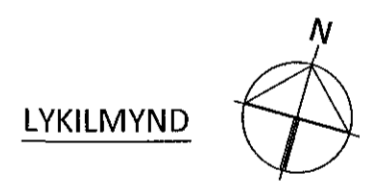


Samþykkt þann

29. júlí 2015

Byggingafrúnni í Hafnarfirði
Eli Höflur S. Gunnlaugsson

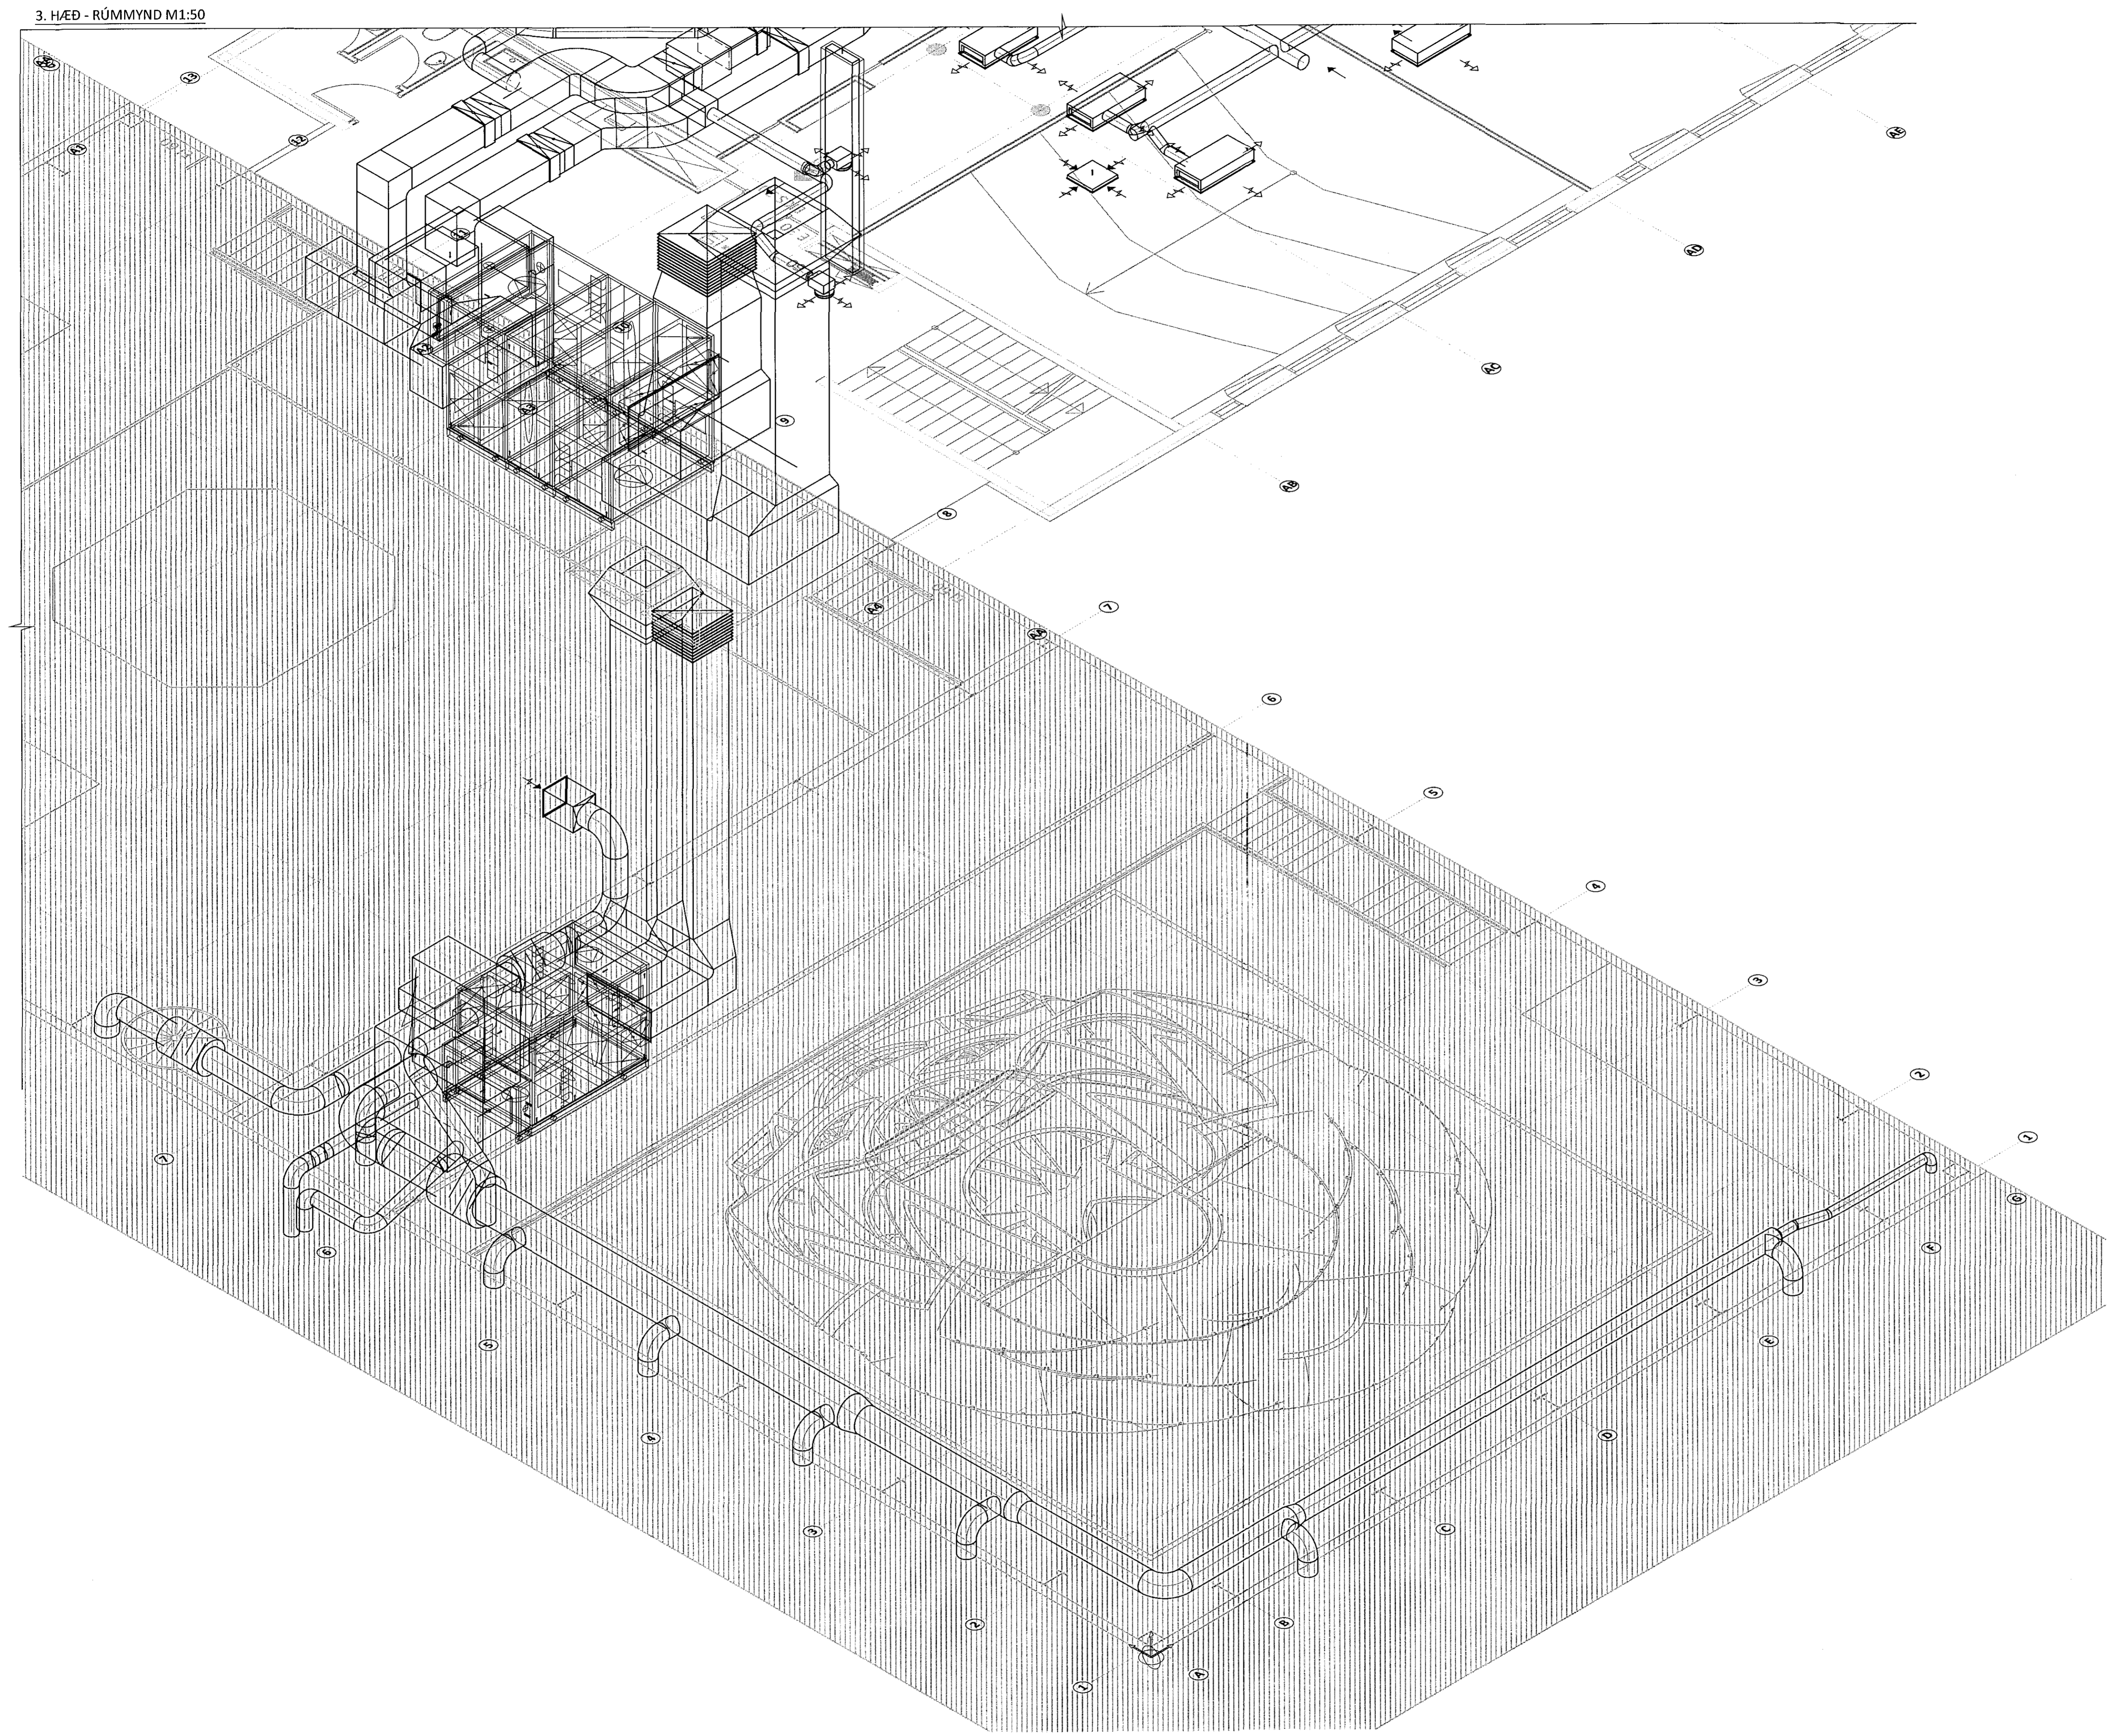

ÁRVIÐFARALÖGNUMER: *Eli Höflur S. Gunnlaugsson* KT. 04231-7015

A 29.04.15 HÖNNUN FYRIR STEYPA BYGGINGU
BR. DAGS. BREYTING SAMP.



FLUGVELLIR 1 HAFNARFIRÐI
NÝBYGGING
LOFTRÆSING
3. HÆÐ
RÚMMYND

SAMÞYKKT	<i>Eli Höflur S. Gunnlaugsson</i>	121260-4689	<i>M</i>
HÖNNUÐUR	ERV einar@ferill.is	YFIRFARIÐ	PAG
		DAGS. ÚTG.	21.07.14
		DAGS. BREYT.	29.04.15
MKV.	1:50	VERKNR.	14014
		TEKNI. NR.	5 - 1312
		BREYT.	A

Ferill ehf. Mörkin 1 108 Reykjavík Sími: 575 1600 Fax: 575 1601 www.ferill.is