
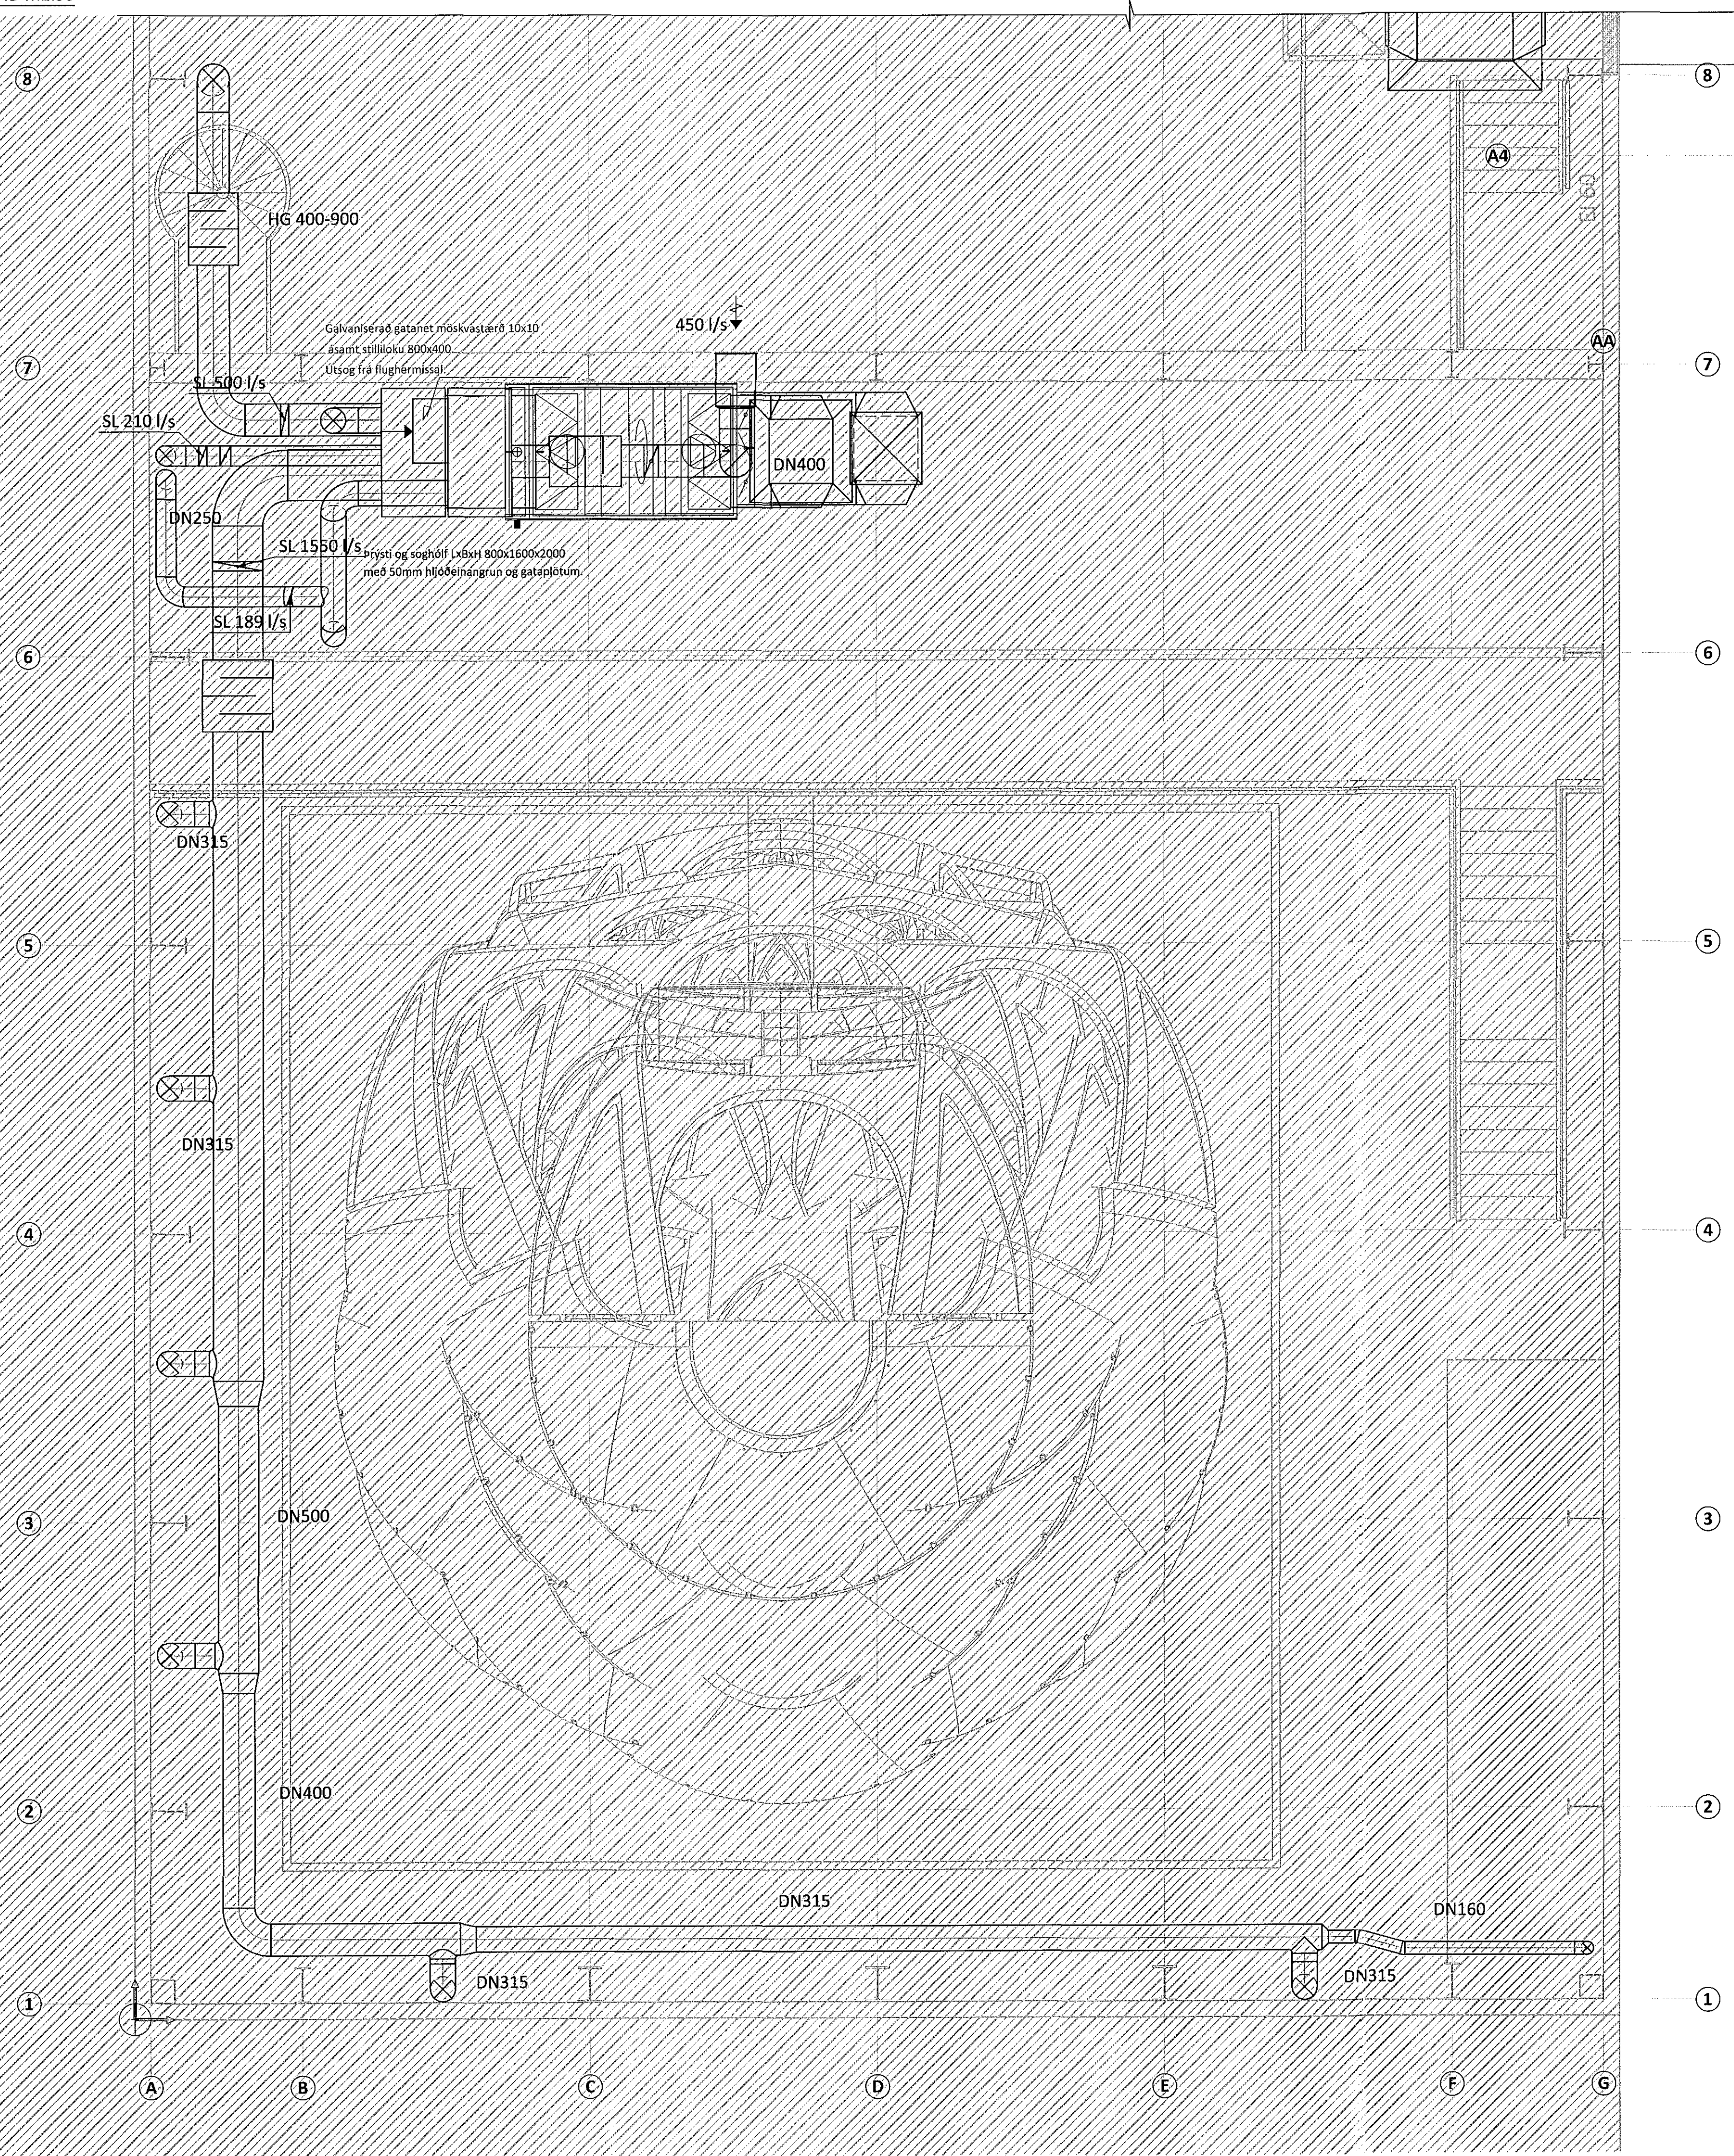



Sampykkt þann

29. júlí 2015

Byggingafrúnn í Hafnarfirði  
Eh. Höfður S. Gunnlaugsson

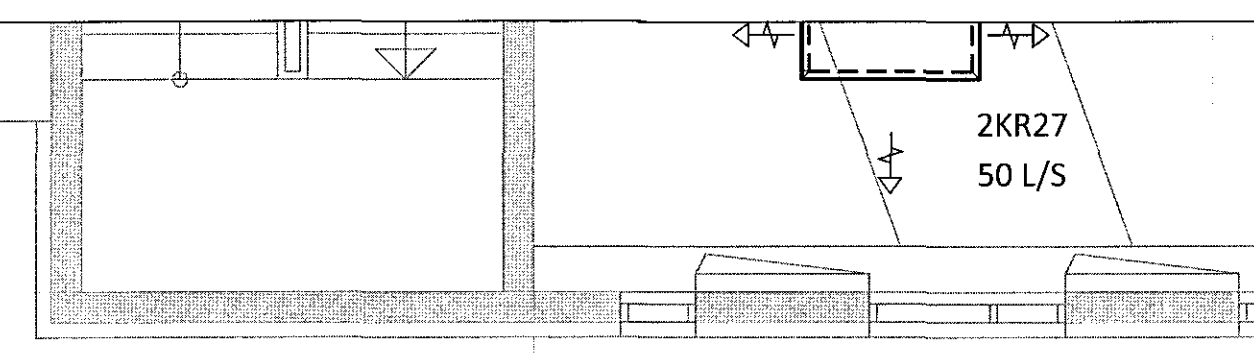

LYKILMYND

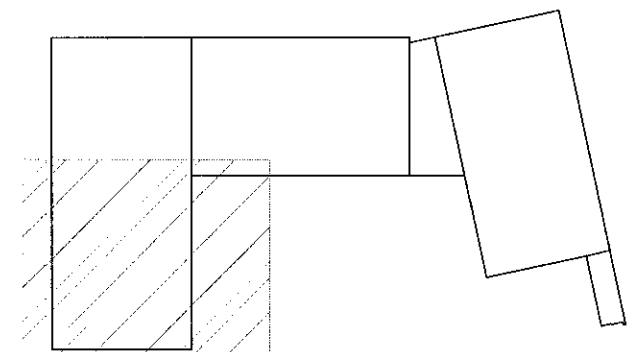

ÁRREIÐADALHÖNNUNAR: 0140A KT. 04251-3a9

A 29.04.15 HÖNNUN FYRIR STEYPA BYGGINGU			
BR.	DAGS.	BREYTING	SAMP.



**FLUGVELLIR 1** HAFNARFIRÐI  
NÝBYGGING  
LOFTRÆSING  
3. HÆÐ  
GRUNNMYND

SAMPYKKT <i>[Signature]</i> KT. 121260-4689			
HÖNNUNUR	YFIRFARID	DAGS. ÚTG.	DAGS. BREYTT
ERV einar@ferill.is	ÞAG	21.07.14	29.04.15
MÁV.	VERNR.	TEIKN. NR.	BREYTT.
1:50	14014	5 - 1302	A