
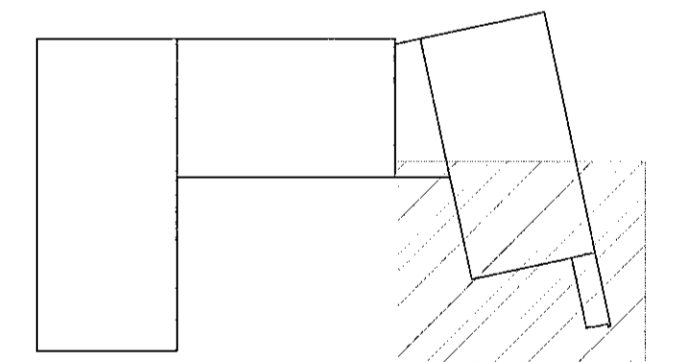


Samþykkt þann
29. júlí 2015
Byggingafulltrúinn í Hafnarfirði
Eh. Póllur S. Gunnlaugsson

ÁRITUNADALHÖNUNGUR KT. 29.7.2015

| BR. | DAGS. | BREYTING | SAMP. |
|-----|-------|----------|-------|
| | | | |
| | | | |
| | | | |
| | | | |

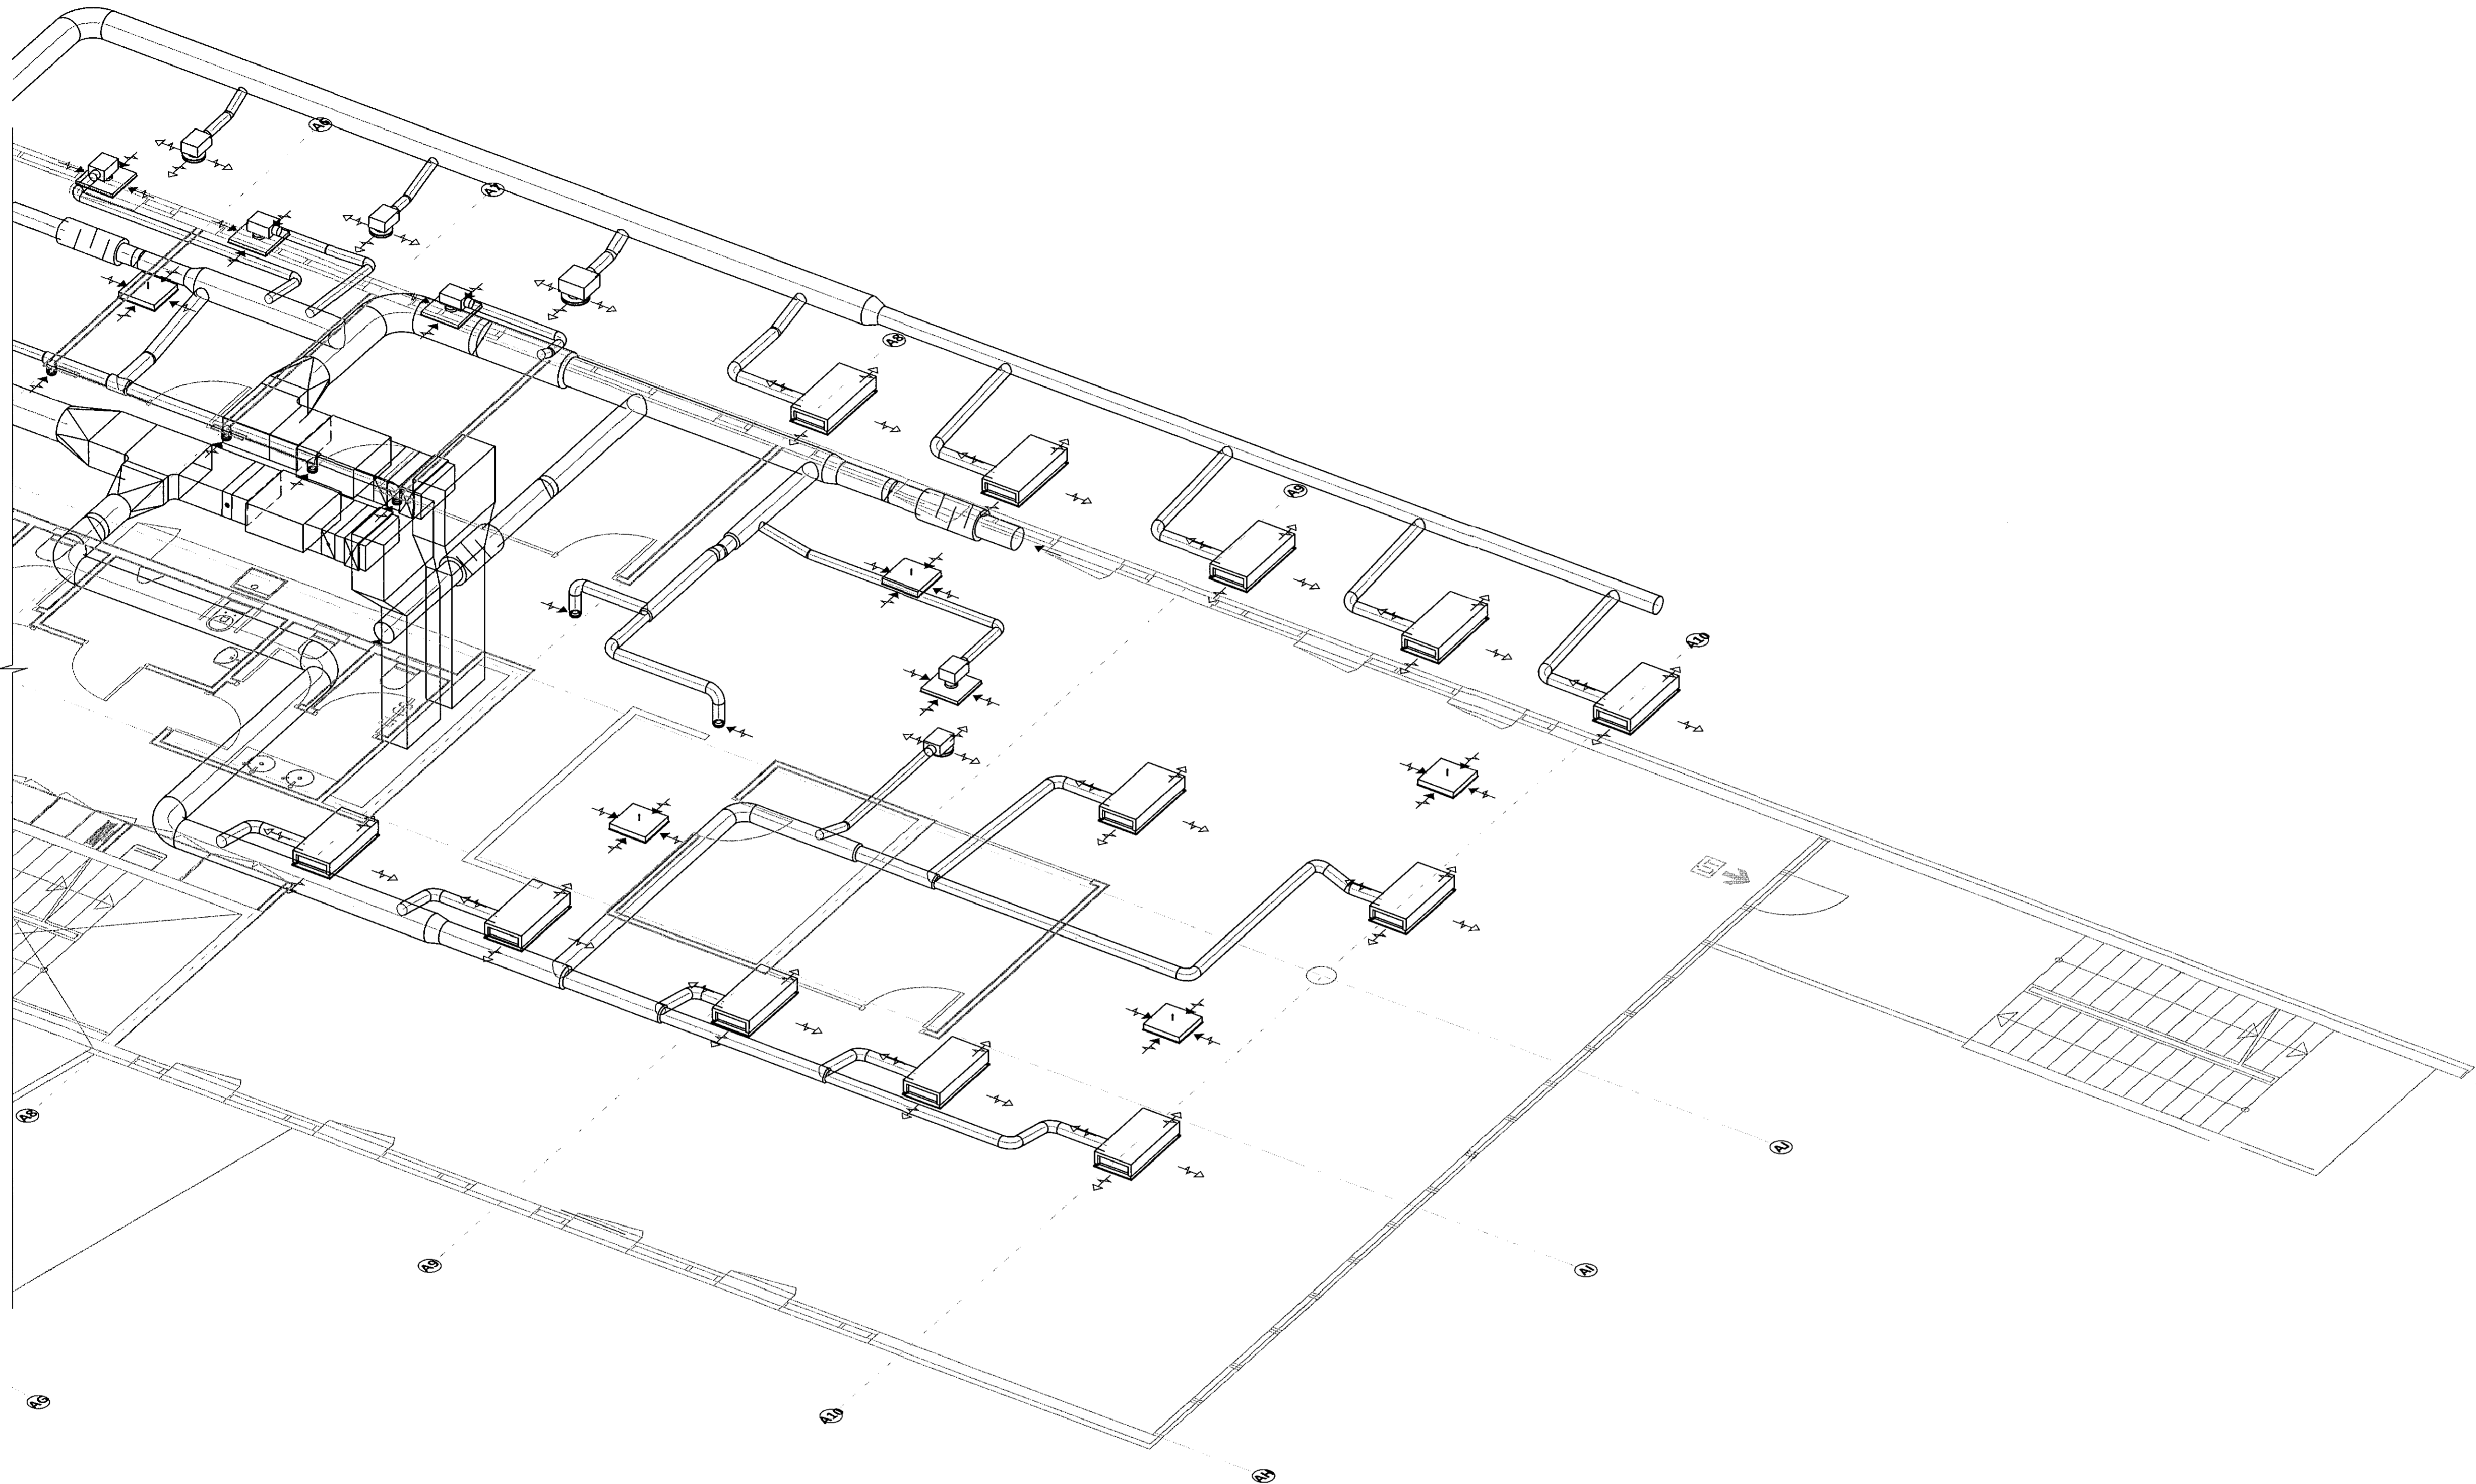

FLUGVELLIR 1 HAFNARFIRÐI
NÝBYGGING
LOFTRÆSING
2. HÆÐ
RÚMMYND

SAMÞYKKT

| | | | |
|---------------------|---------------|---------------------|--------------|
| HÖNNUÐUR | YFIRFARIÐ | DAGS. UTG. | DAGS. BREYT. |
| ERV einar@ferill.is | ÞAG | 29.04.15 | |
| MKV. 1:50 | VERKNR. 14014 | TEKNI. NR. 5 - 1215 | BREYT. |

Ferill ehf. Mörkin 1 108 Reykjavík Sími: 575 1600 Fax: 575 1601 www.ferill.is