



Samþykkt þann

29. júlí 2015

Byggingarfulltrúi / Háfarfirdi  
E.A. Höfður S. Gunnlaugsson

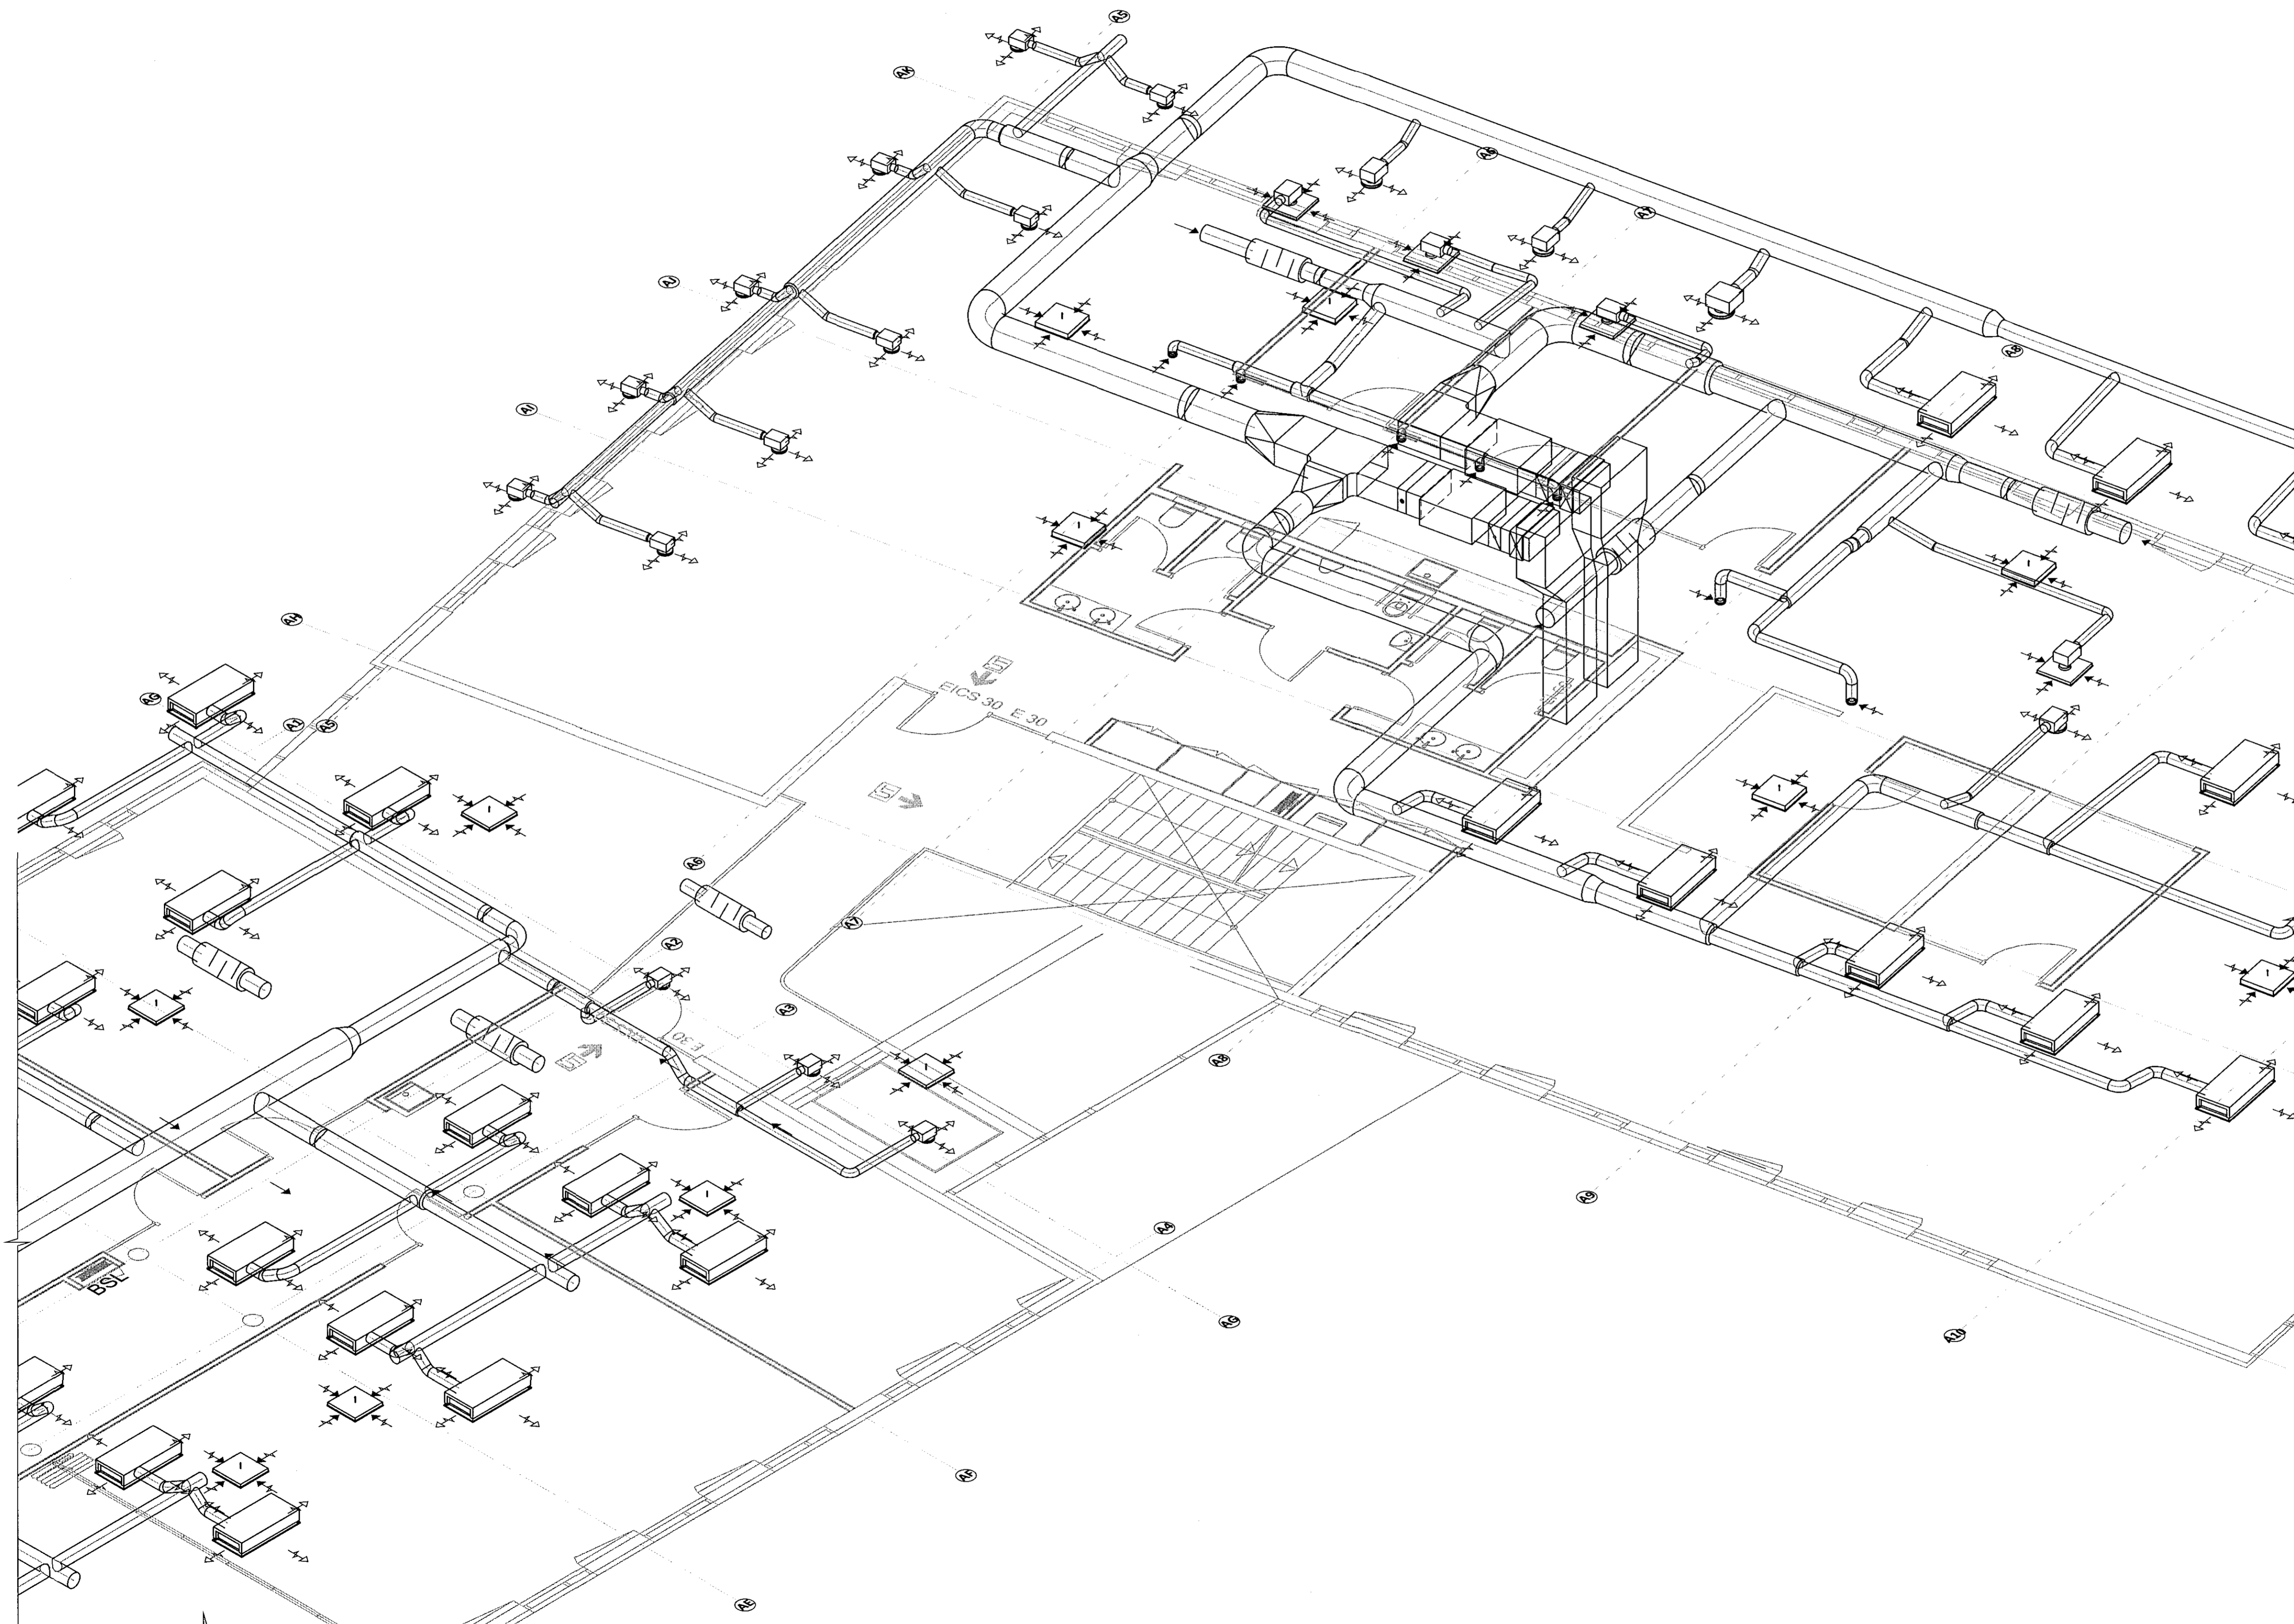

LYKILMYND

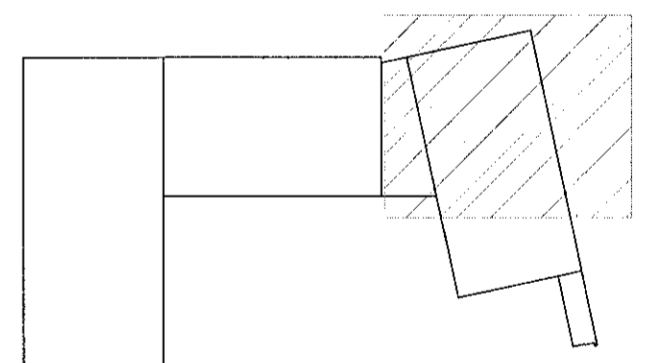

ÁRNTUN ADALHÖNNUNAR: *Outon* KT. 01231-7010

BR.	DAGS.	BREYTING	SAMP.



**FLUGVELLIR 1** HAFNARFIRÐI  
NÝBYGGING  
LOFTRÆSING  
2. HÆÐ  
RÚMMYND

SAMÞYKKT: <i>E.A. Höfður S. Gunnlaugsson</i> KT. 121260-4689		DAGS. ÚTG. 29.04.15		DAGS. BRETT. <i>[Signature]</i>	
HÖNNUNUR ERV einar@ferill.is	YFIRFARIÐ PAG	DAGS. ÚTG. 29.04.15	DAGS. BRETT. 		
MKV. 1:50	VERKNR. 14014	TEIKN. NR. 5 - 1214	BREYTT. 		