



Sampykkt bann

30. júlí 2015

Byggingarfulltrúinn í Hafnarfirði,  
F.h. Höfður S. Gumlaugsson

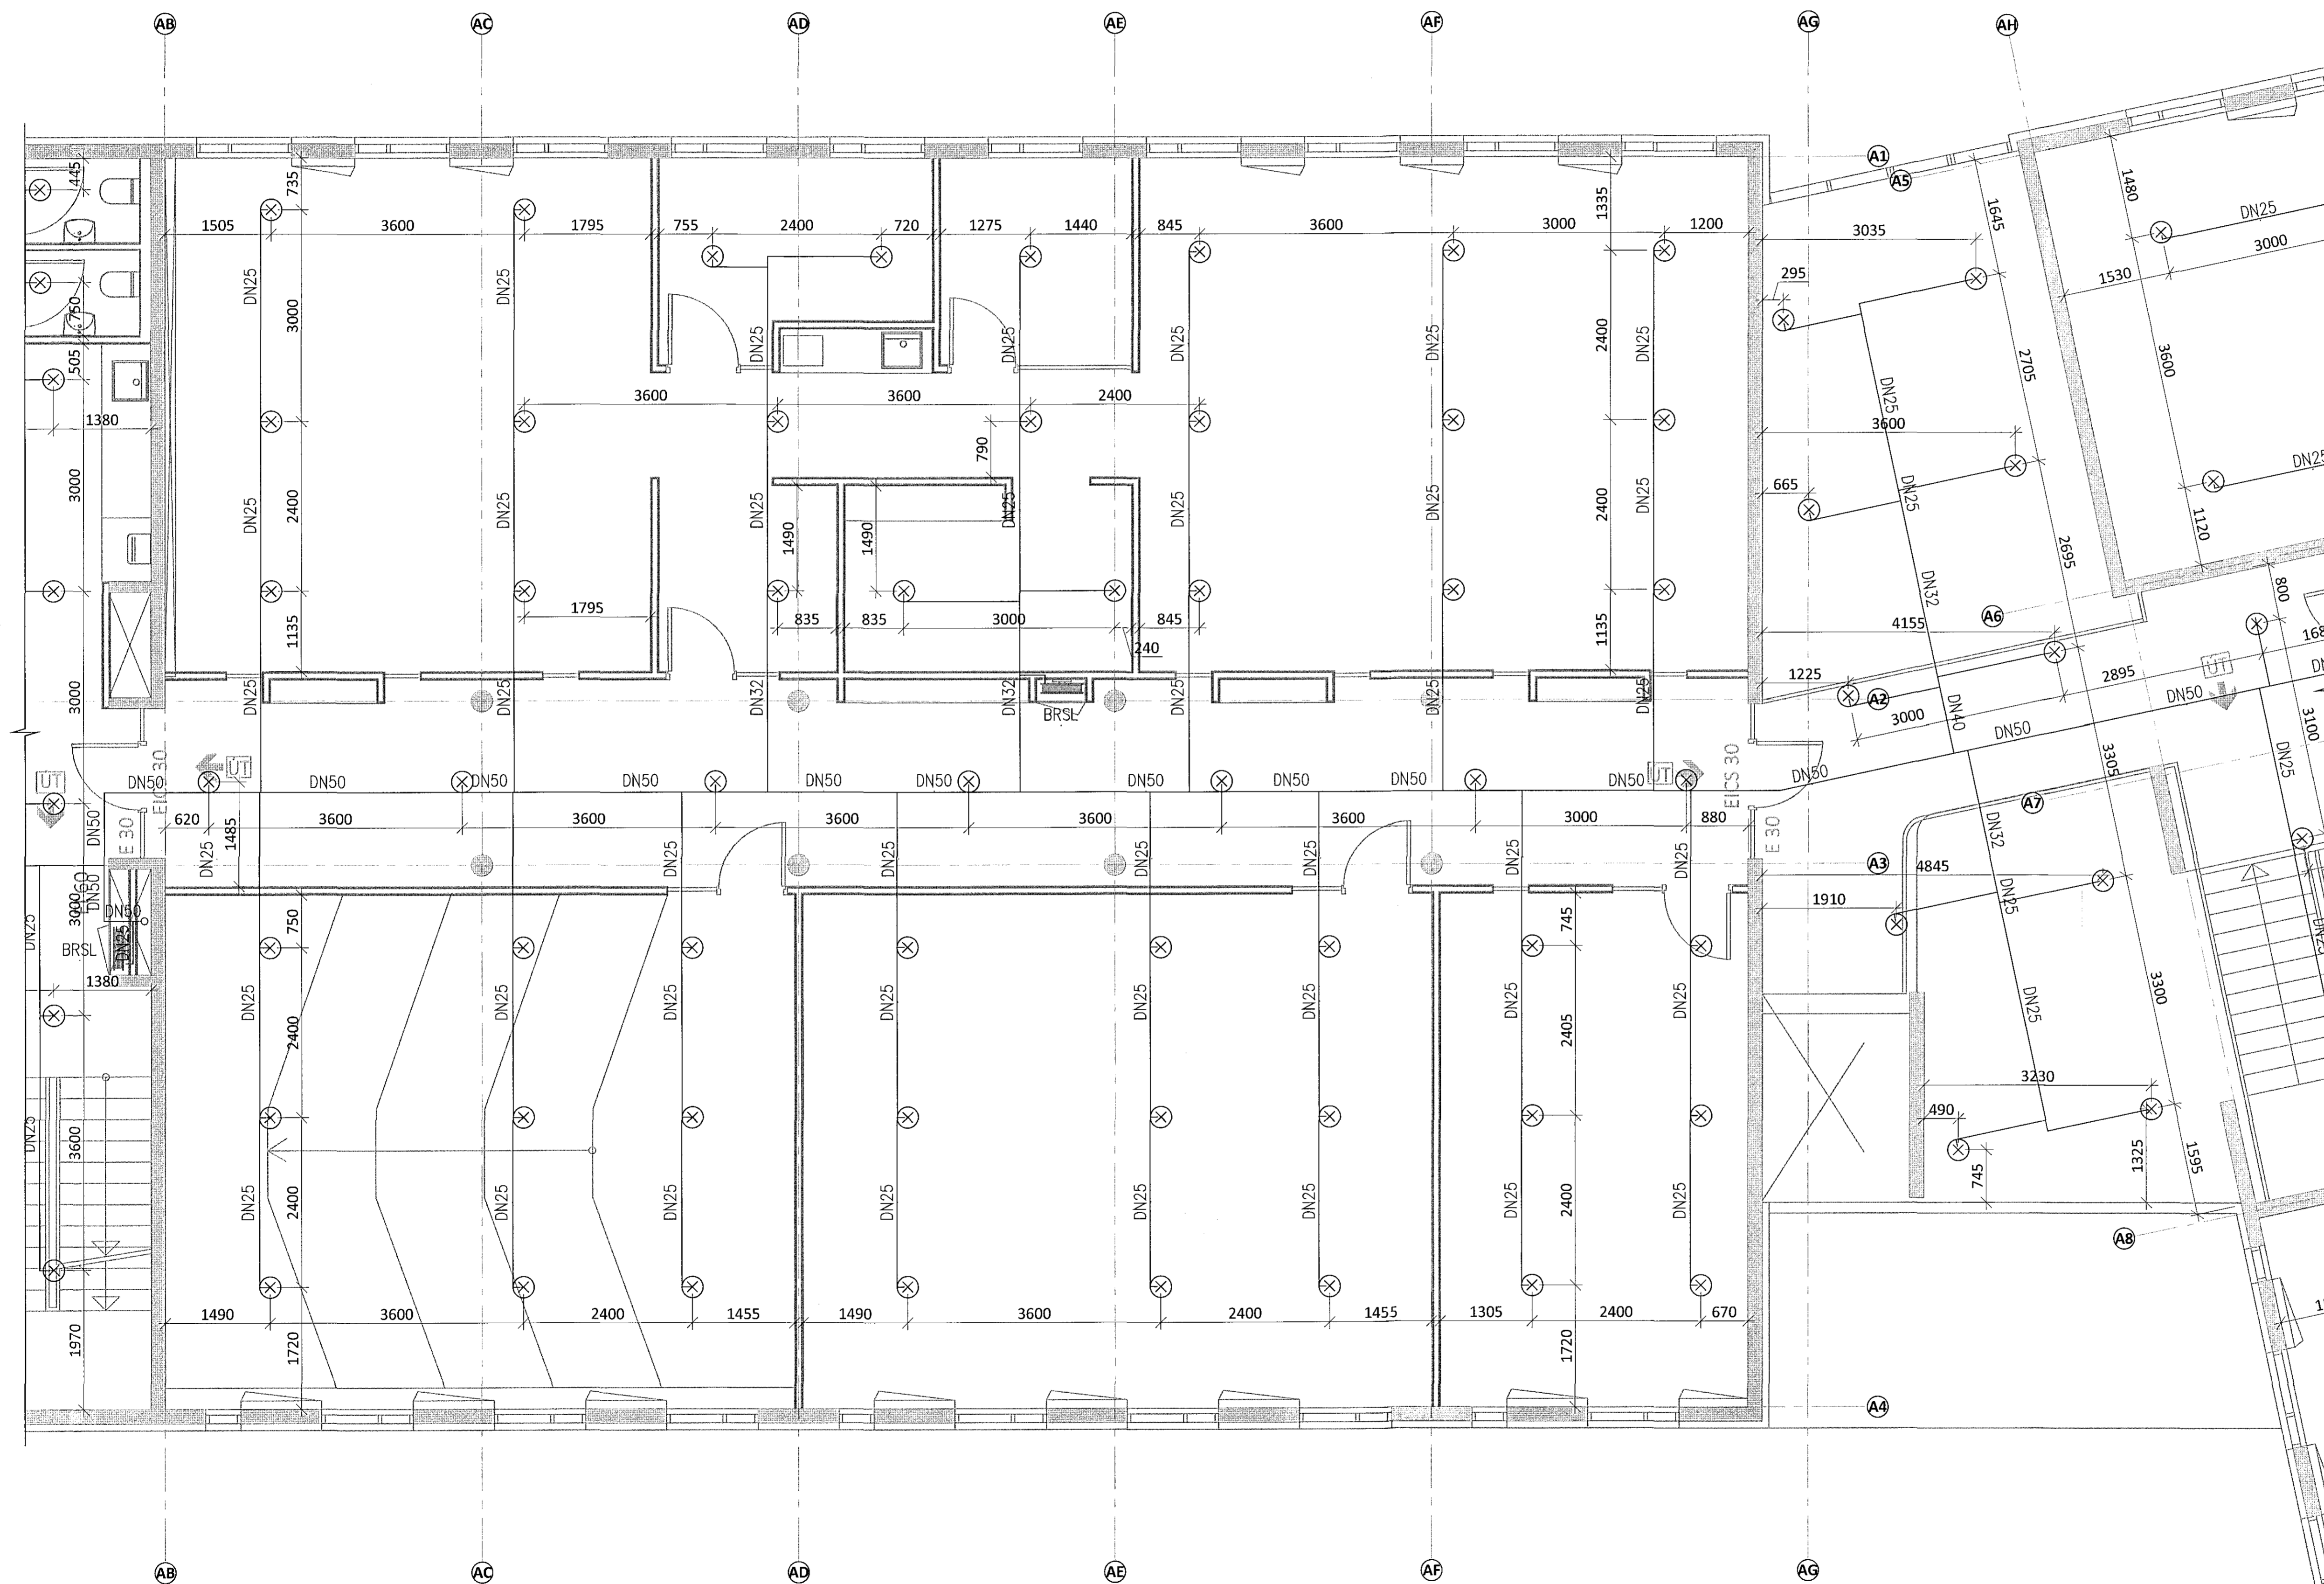

LYKILMYND

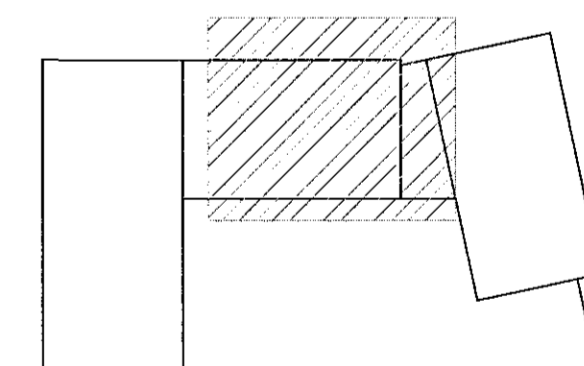

ÁRITUN BYGGINGARFULLTRÚA  
 Höfður S. Gumlaugsson KT. 091281-5595

BR.	DAGS.	BREYTING	SAMP.



**FLUGVELLIR 1** HAFNARFIRÐI  
 NÝBYGGING  
 VATNSÚÐAKERFI  
 3. HÆÐ  
 GRUNNMYND

SAMPYKKT Höfður S. Gumlaugsson KT. 121260-4689			
HÖNNUÐUR HPV hjatti@ferill.is	YFIRFARID PAG	DAGS. ÚTG. 27.04.15	DAGS. BREYT.
MKV. 1:50	VERKNR. 14014	TEIKN. NR. 7 - 1303	BREYT.

Ferill ehf. Mörkin 1 108 Reykjavík Sími: 575 1600 Fax: 575 1601 www.ferill.is