

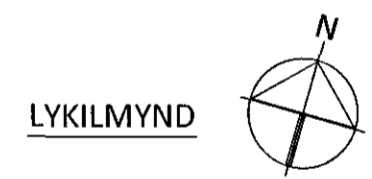


600x150 brunaeinangraður

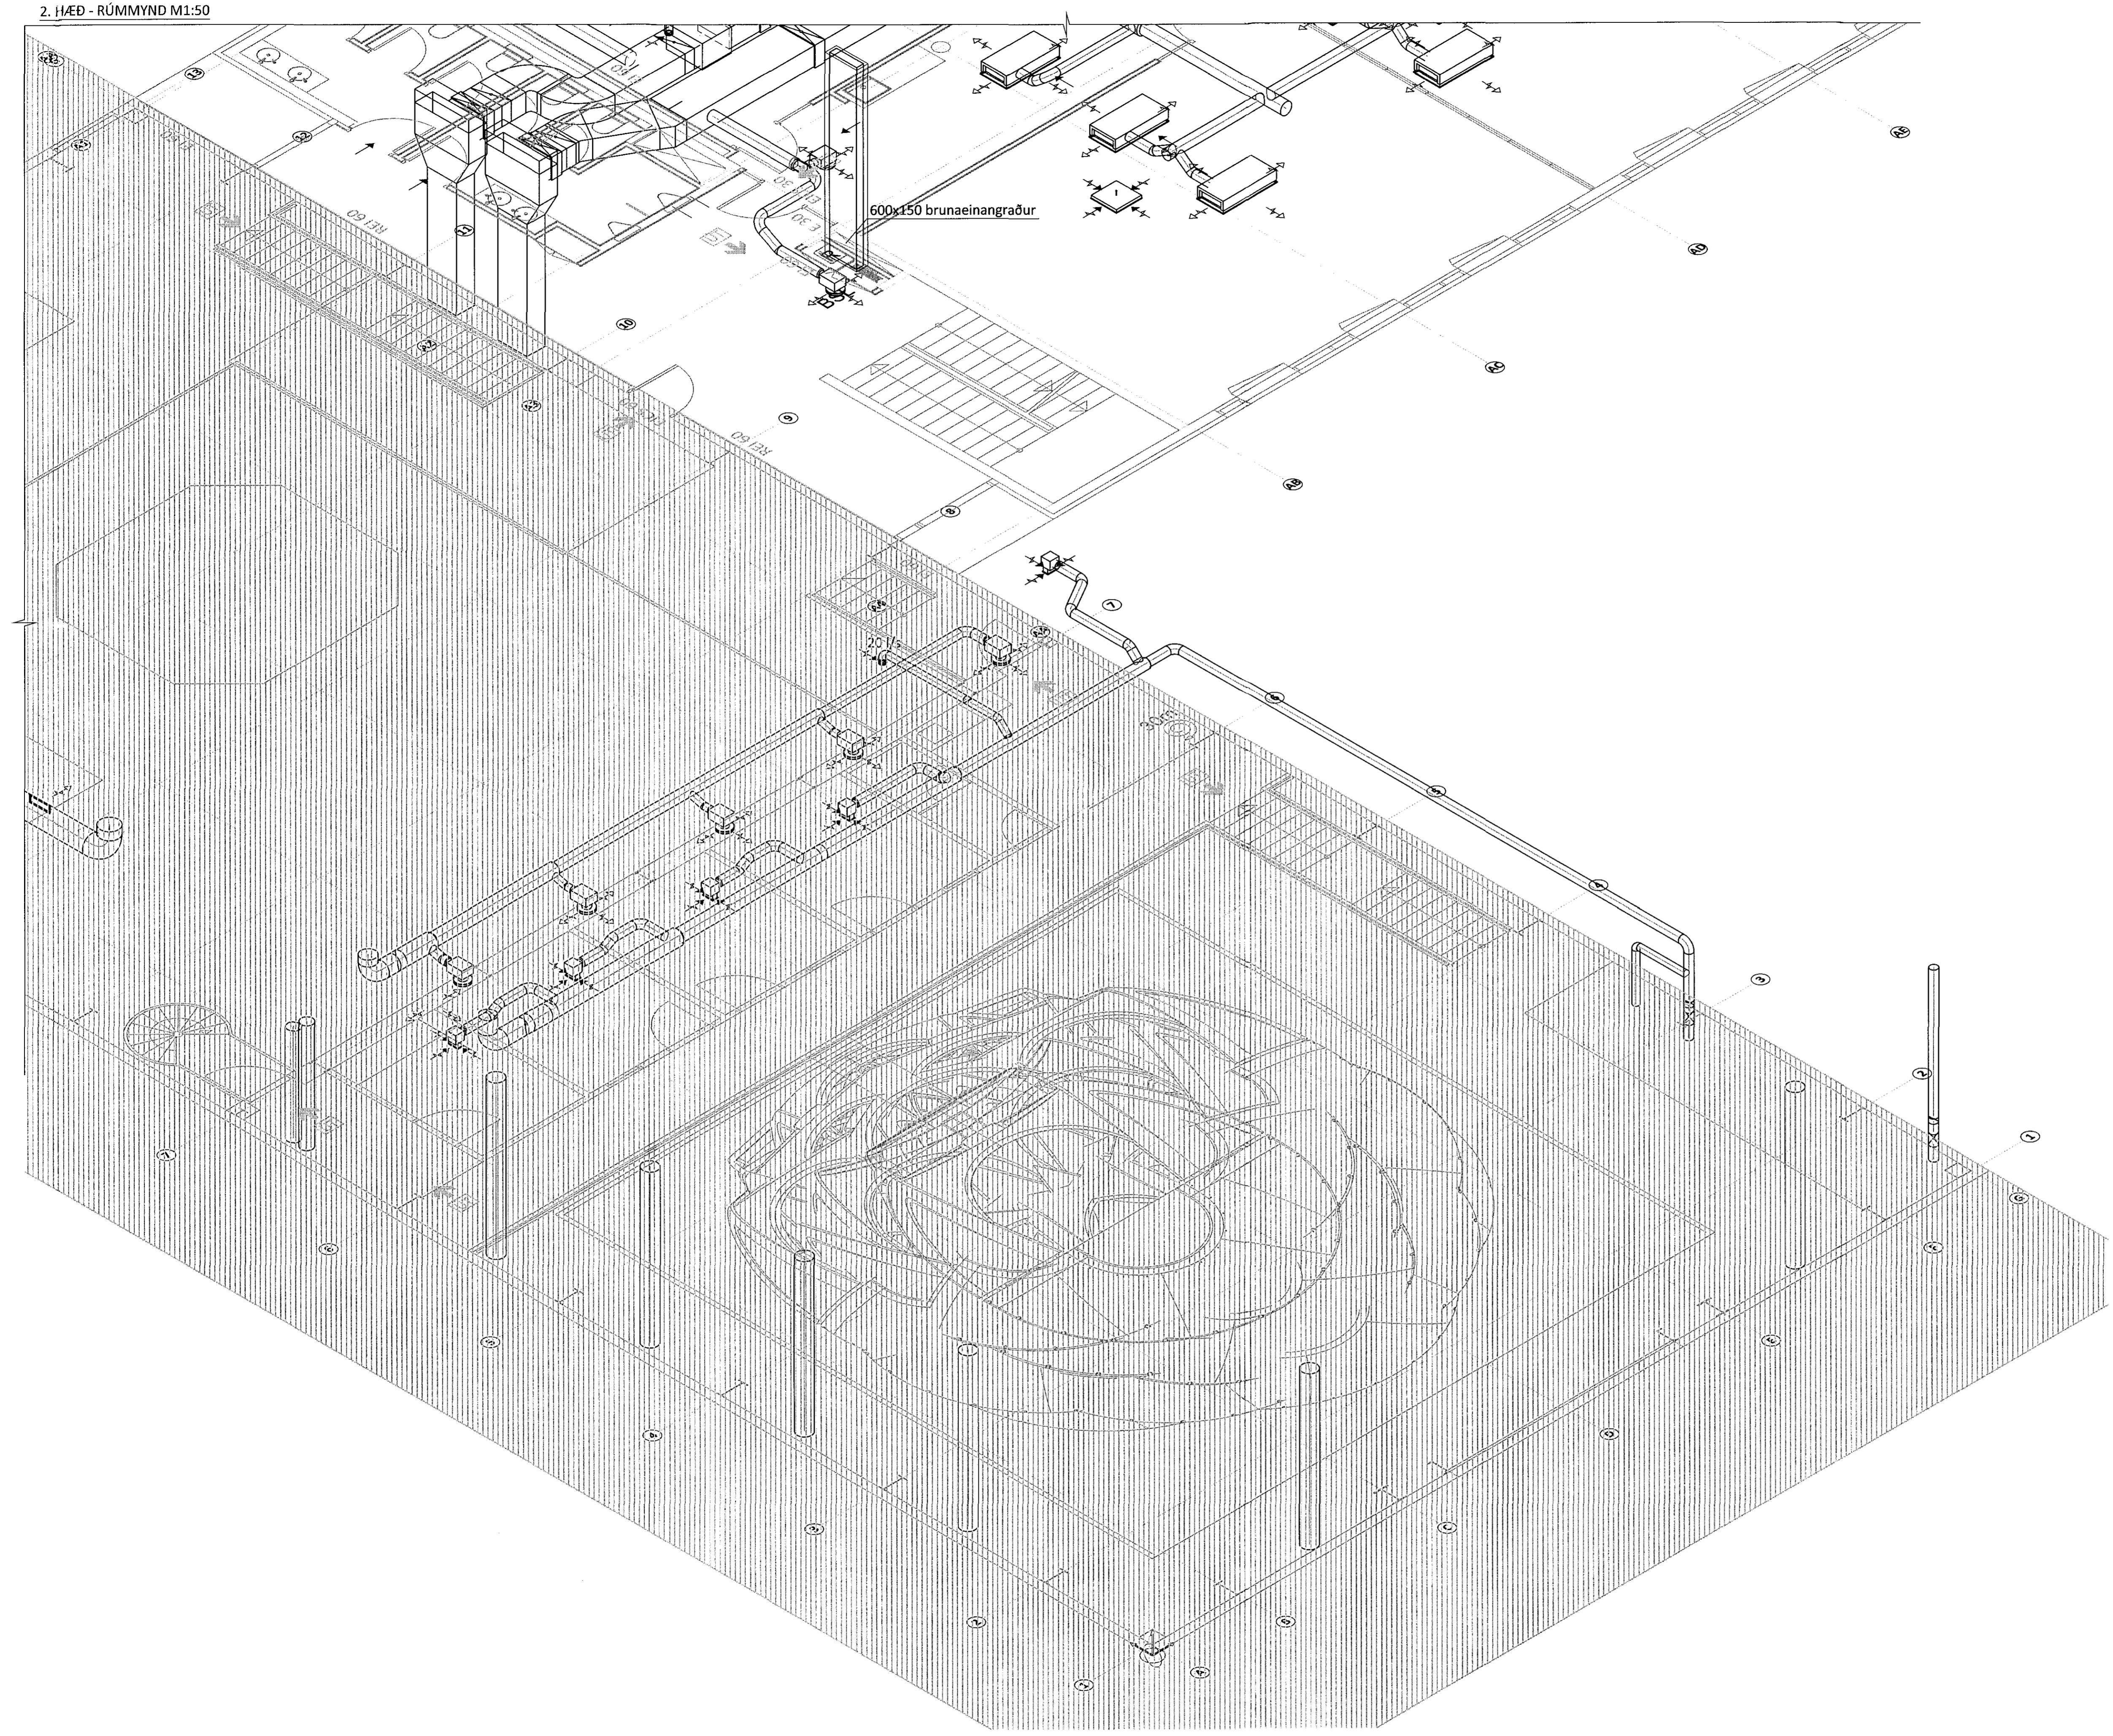

LYKILMYND

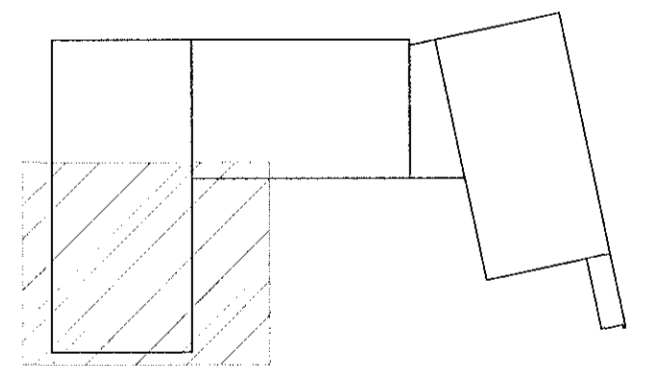

ÁRITUNARSTAFUR
Eh. Fróttur S. Gunnlaugsson

A 29.04.15 HÖNNUN FYRIR STEYPA BYGGINGU
BR. DAGS. BREYTING SAMP.



FLUGVELLIR 1 HAFNARFIRÐI
NÝBYGGING
LOFTRÆSING
2. HÆÐ
RÚMMYND

HÖNNUÐUR	YFIRFARIÐ	DAGS. ÚTG.	DAGS. BREYT.
ERV einar@ferill.is	DAG	21.07.14	29.04.15
MKV.	VERKNR.	TEKNI. NR.	BREYT.
1:50	14014	5 - 1212	A

Ferill ehf. Mörkin 1 108 Reykjavík Sími: 575 1600 Fax: 575 1601 www.ferill.is