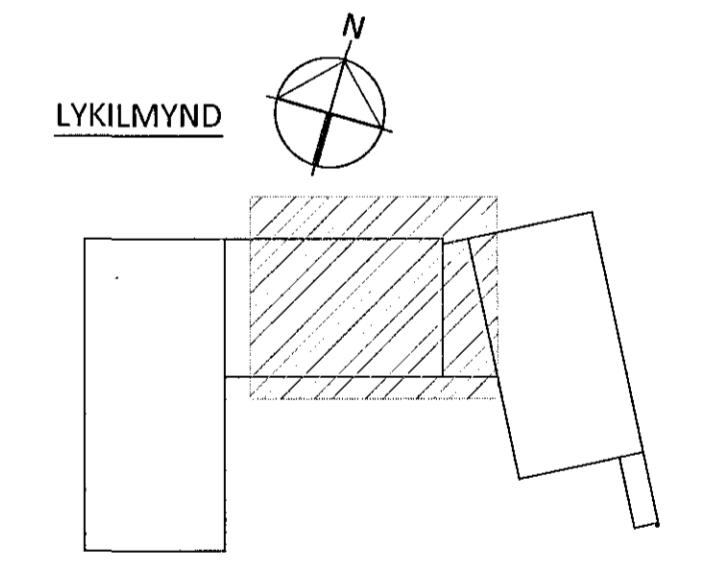
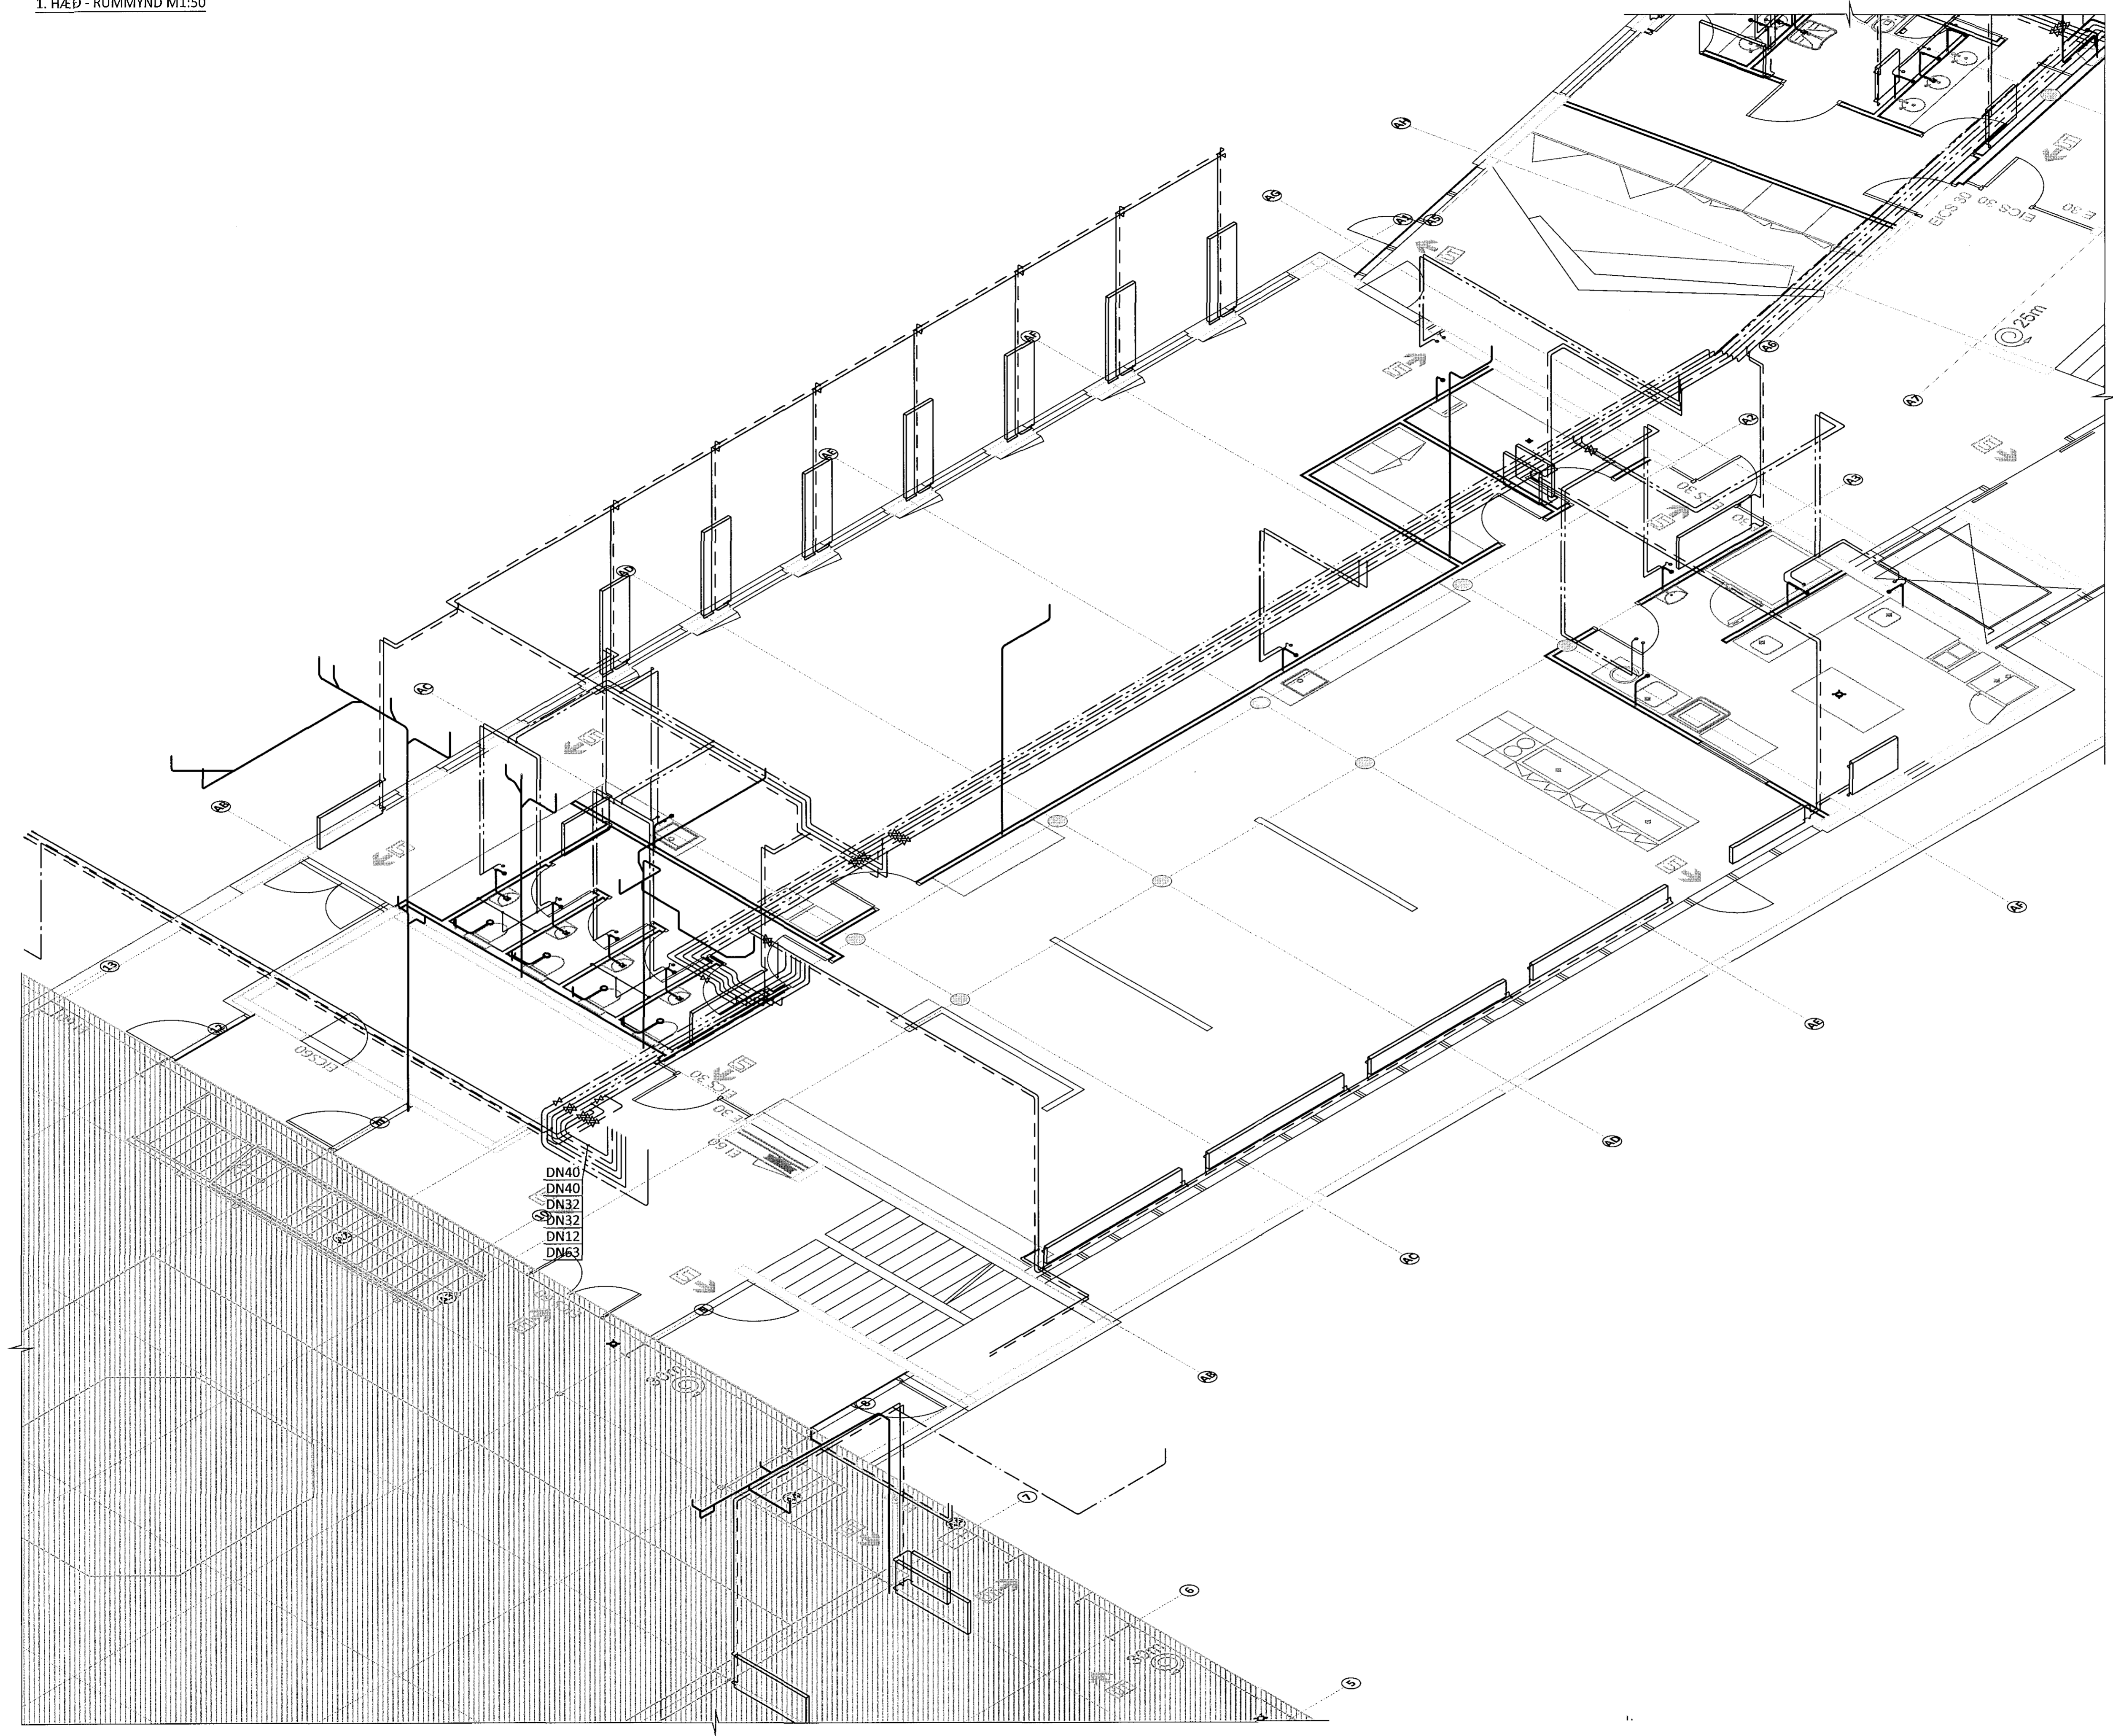


Samþykkt þann

30. júlí 2015

Byggingarfulltrúinn í Hafnarfirði
Eh. Fróður S. Gunnlaugsson

ÁRITUN ARÁLHÖNNUNDA KT. 04.12.15 Sol 9

BR.	DAGS.	BREYTING	SAMP.



FLUGVELLIR 1 HAFNARFIRÐI
NÝBYGGING
HITA- OG PRIFAKERFI
1. HÆÐ
RÚMMYND

SAMPYKKT: <i>deyloppur</i> KT. 121260-4689	
HÖNNUÐUR HPV hjalti@ferill.is	YFIRFARID PAG 27.04.15
MKV. 1:50	VERKNR. 14014
DAGS. ÚTG. 27.04.15	TEKN. NR. 3-1113
DAGS. BREYT.	BREYT.

Ferill ehf. Mörkin 1 108 Reykjavík Sími: 575 1600 Fax: 575 1601 www.ferill.is