


BÚÐ ER AÐ LEGGJA GÓLFHITALAGNIR

GÓLFHITASKRÁ

Kista 1

SLAUFA	c/c	AFKÖST	l	STÆRD	AFKÖST	q
NR.	[mm]	[W/m ²]	m	[m ²]	[W]	l/min
1-1	150	70.0	91.0	13.65	956	1.98
1-2	150	70.0	88.0	13.2	924	1.91
1-3	150	70.0	110.0	16.5	1155	2.39

SAMTALS 289m 3.0kW 6.28l/min

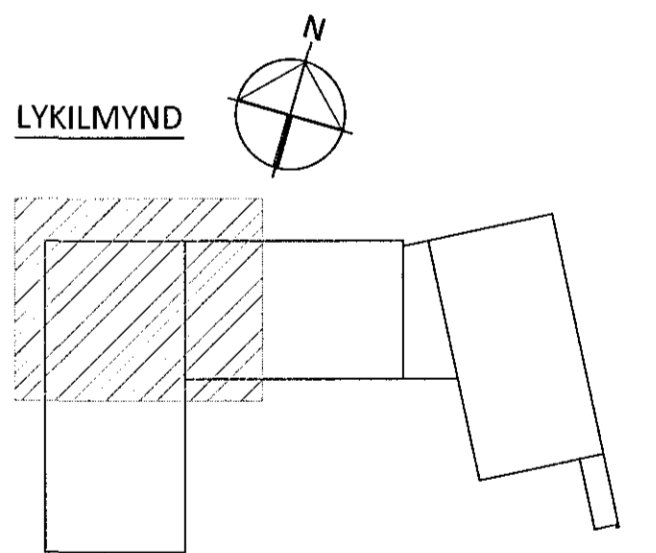

ÁRITUNARALHÖNNUÐUR KT. 09125-3-19

ALMENNAR SKÝRINGAR SJÁ TEIKNINGAR -3-A001

A 27.04.15 HÖNNUN FYRIR STEYPA BYGGINGU

BR. DAGS. BREYTING SAMP.



FLUGVELLIR 1 HAFNARFIRÐI
NÝBYGGING
HITA- OG ÞRIFAKERFI
1. HÆÐ, GRUNNMYND
GÓLFHITALAGNIR

SAMPYKKT. KT. 121260-4688			
HÖNNUÐUR HPV hjatti@ferill.is	YFIRFARID DAG 10.11.14	DAGS. UTG. 10.11.14	DAGS. BREYT. 27.04.15
MKV. 1:50	VERKNR. 14014	TEIKN. NR. 3-1106	BREYT. A

Ferill ehf. Mörkin 1 108 Reykjavík Sími: 575 1600 Fax: 575 1601 www.ferill.is