
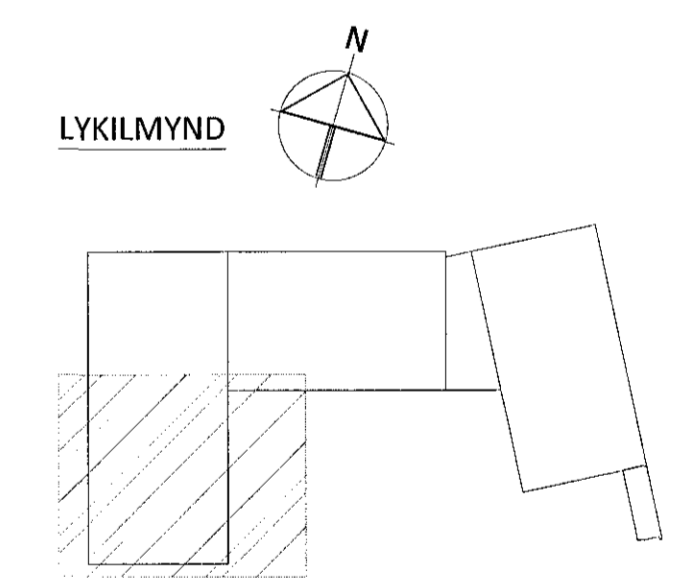
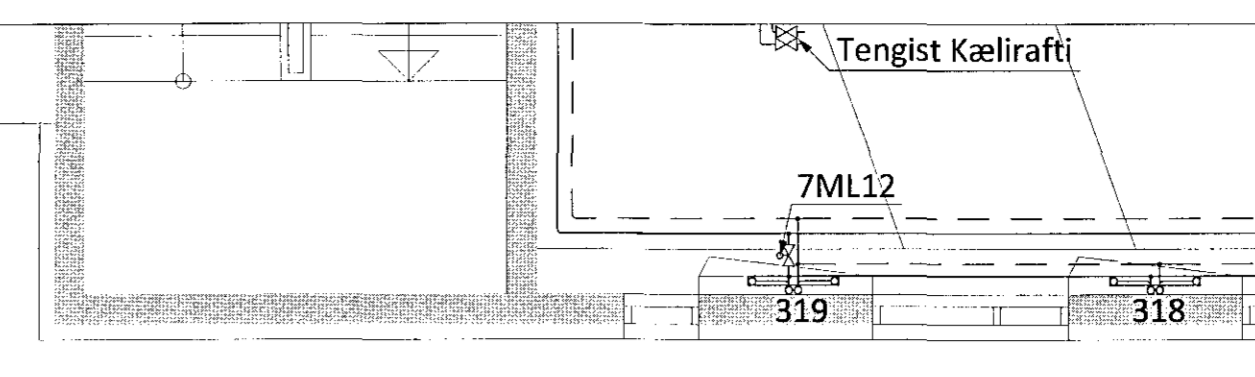


Samþykkt þann

29. júlí 2015

Byggingarfulltrúinn í Hafnarfirði
Eh. Höfður S. Gunnlaugsson

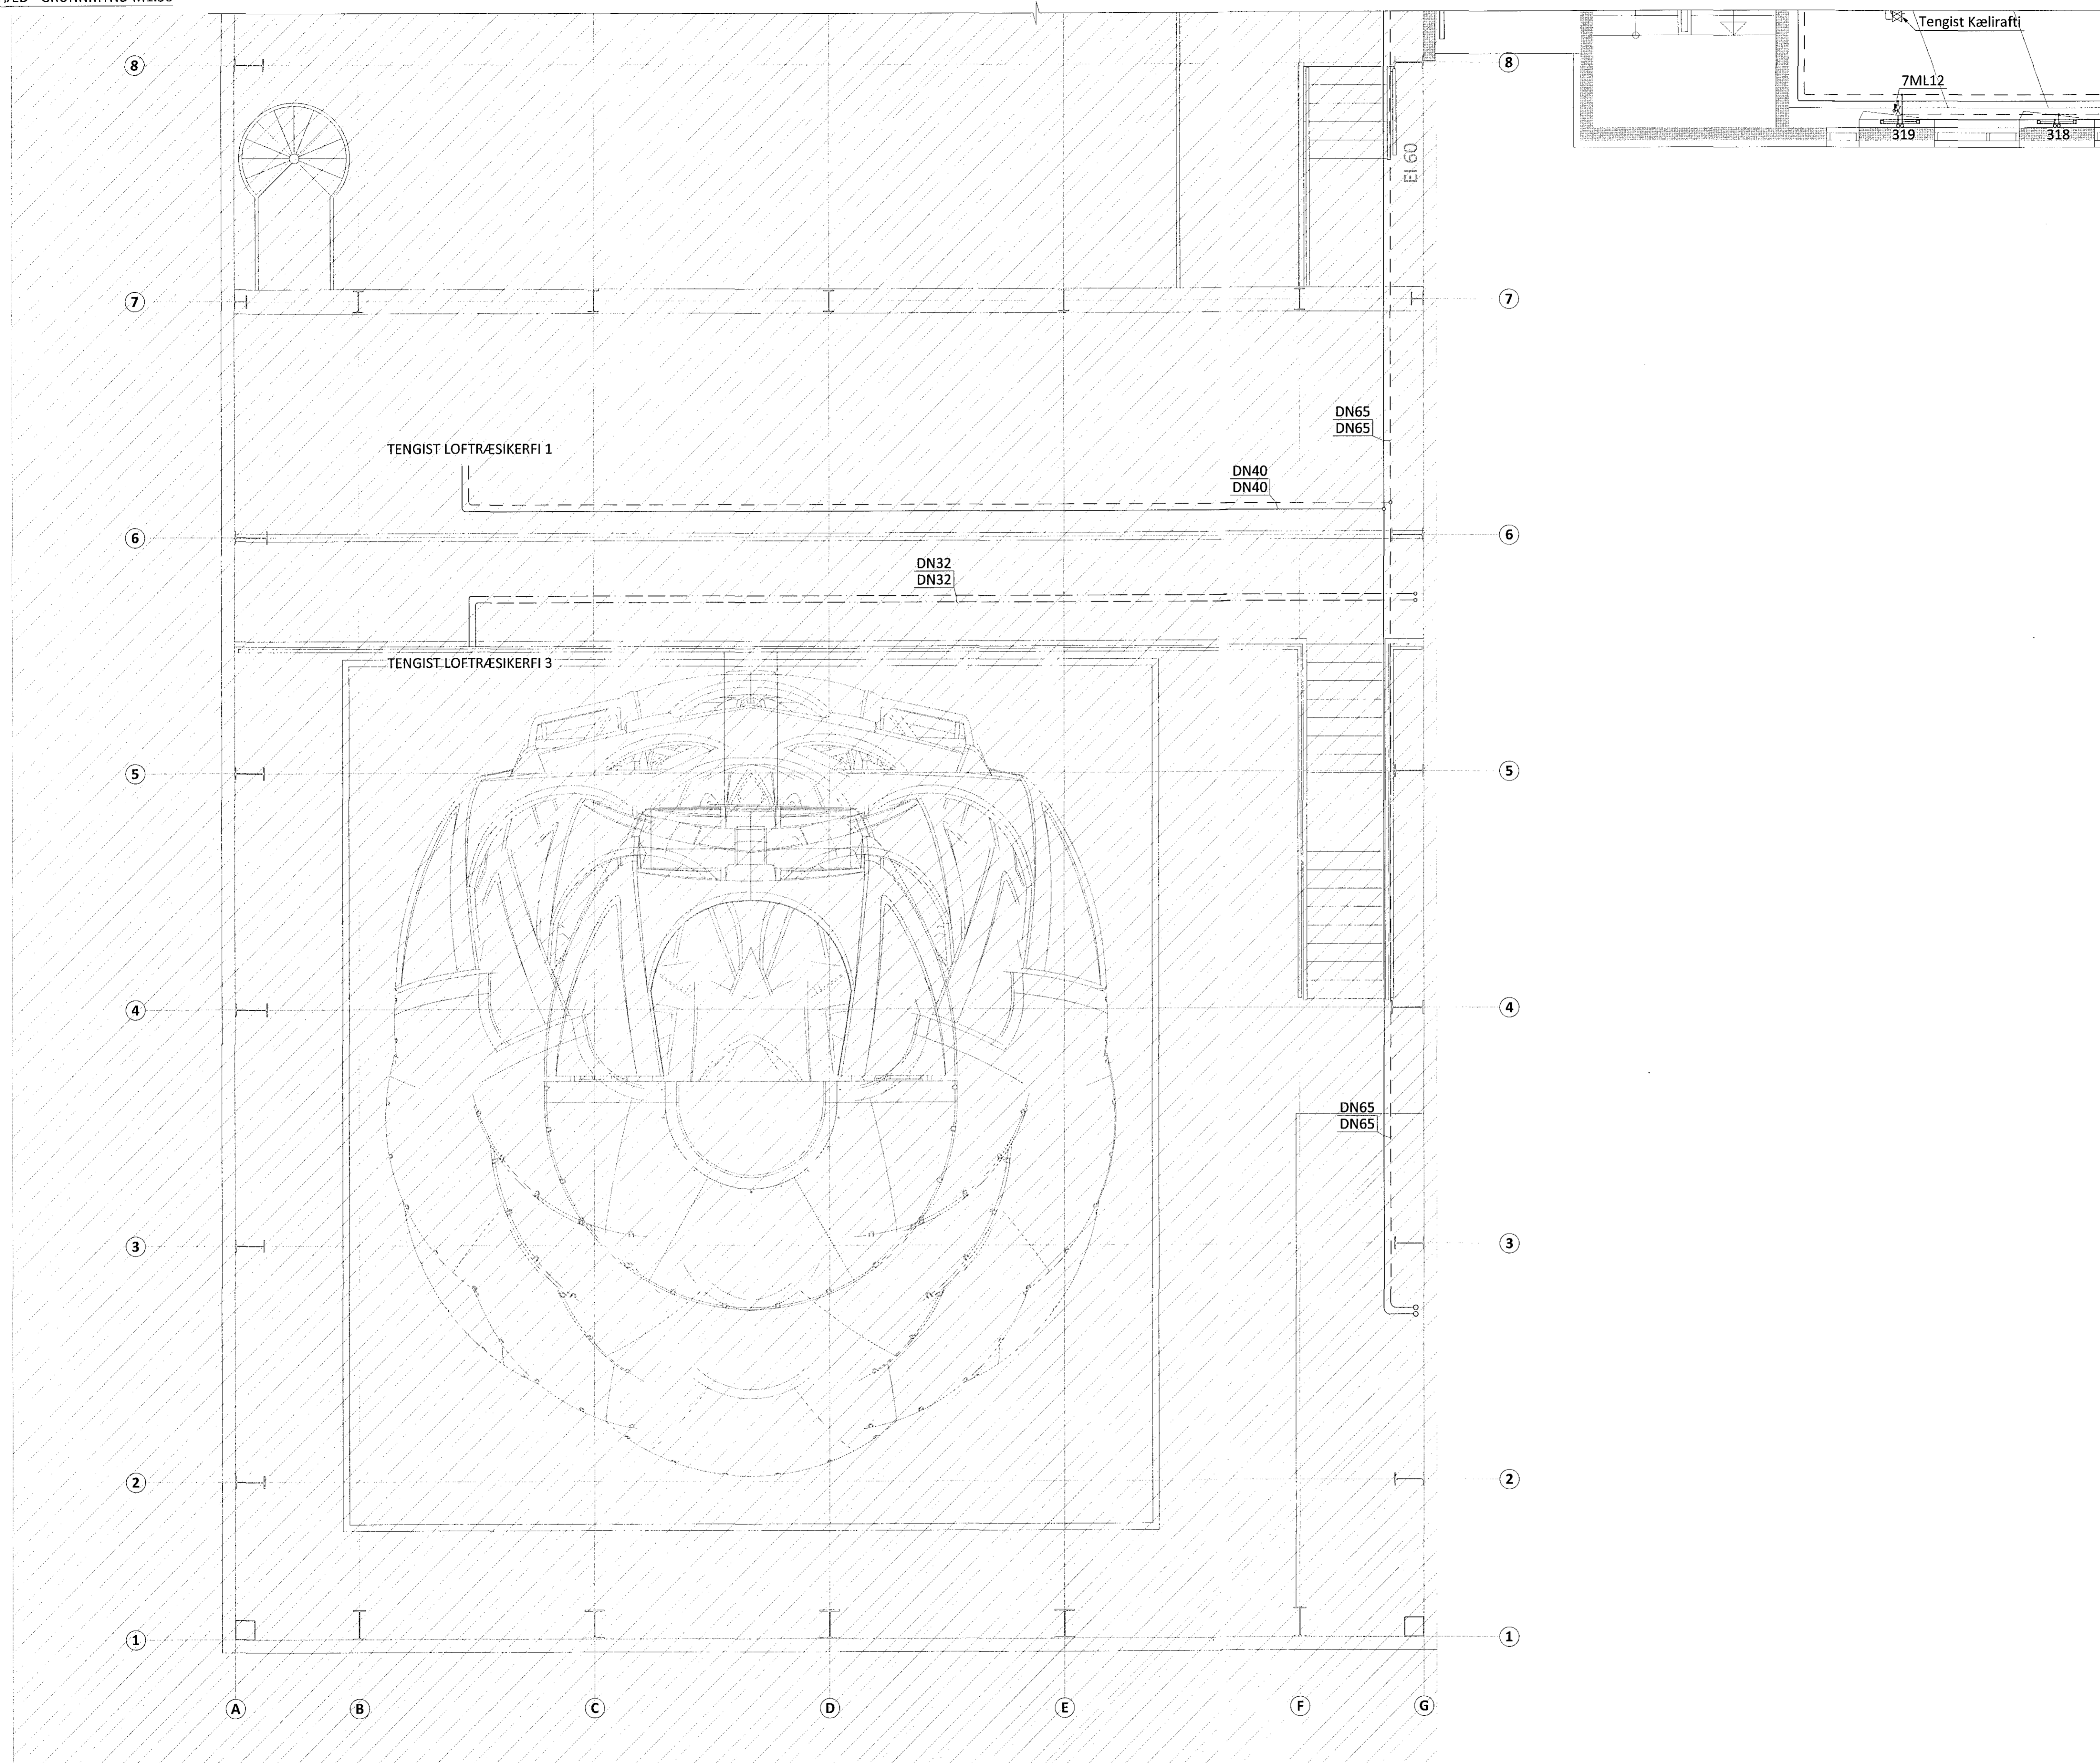

ÁBYGGINGARFULLTRÚA: KT. 091251-3.15

A 29.04.15 HÖNNUN FÜR STEYPA BYGGINGU
BR. DAGS. BREYTING SAMP.



FLUGVELLIR 1 HAFNARFIRÐI
NÝBYGGING
HITA- OG ÞRIFAKERFI
3. HÆÐ
GRUNNMYND

SAMPYKKT KT. 121260-4689			
HÖNNUÐUR	YFIRFARIÐ	DAGS. ÚTG.	DAGS. BREYT.
HPV hjalti@ferill.is	PAG	08.08.14	29.04.15
MKV. 1:50	VERKNR. 14014	TEKNI. NR. 3 - 1302	BREYTI. A

Ferill ehf. Mörkin 1 108 Reykjavík Sími: 575 1600 Fax: 575 1601 www.ferill.is