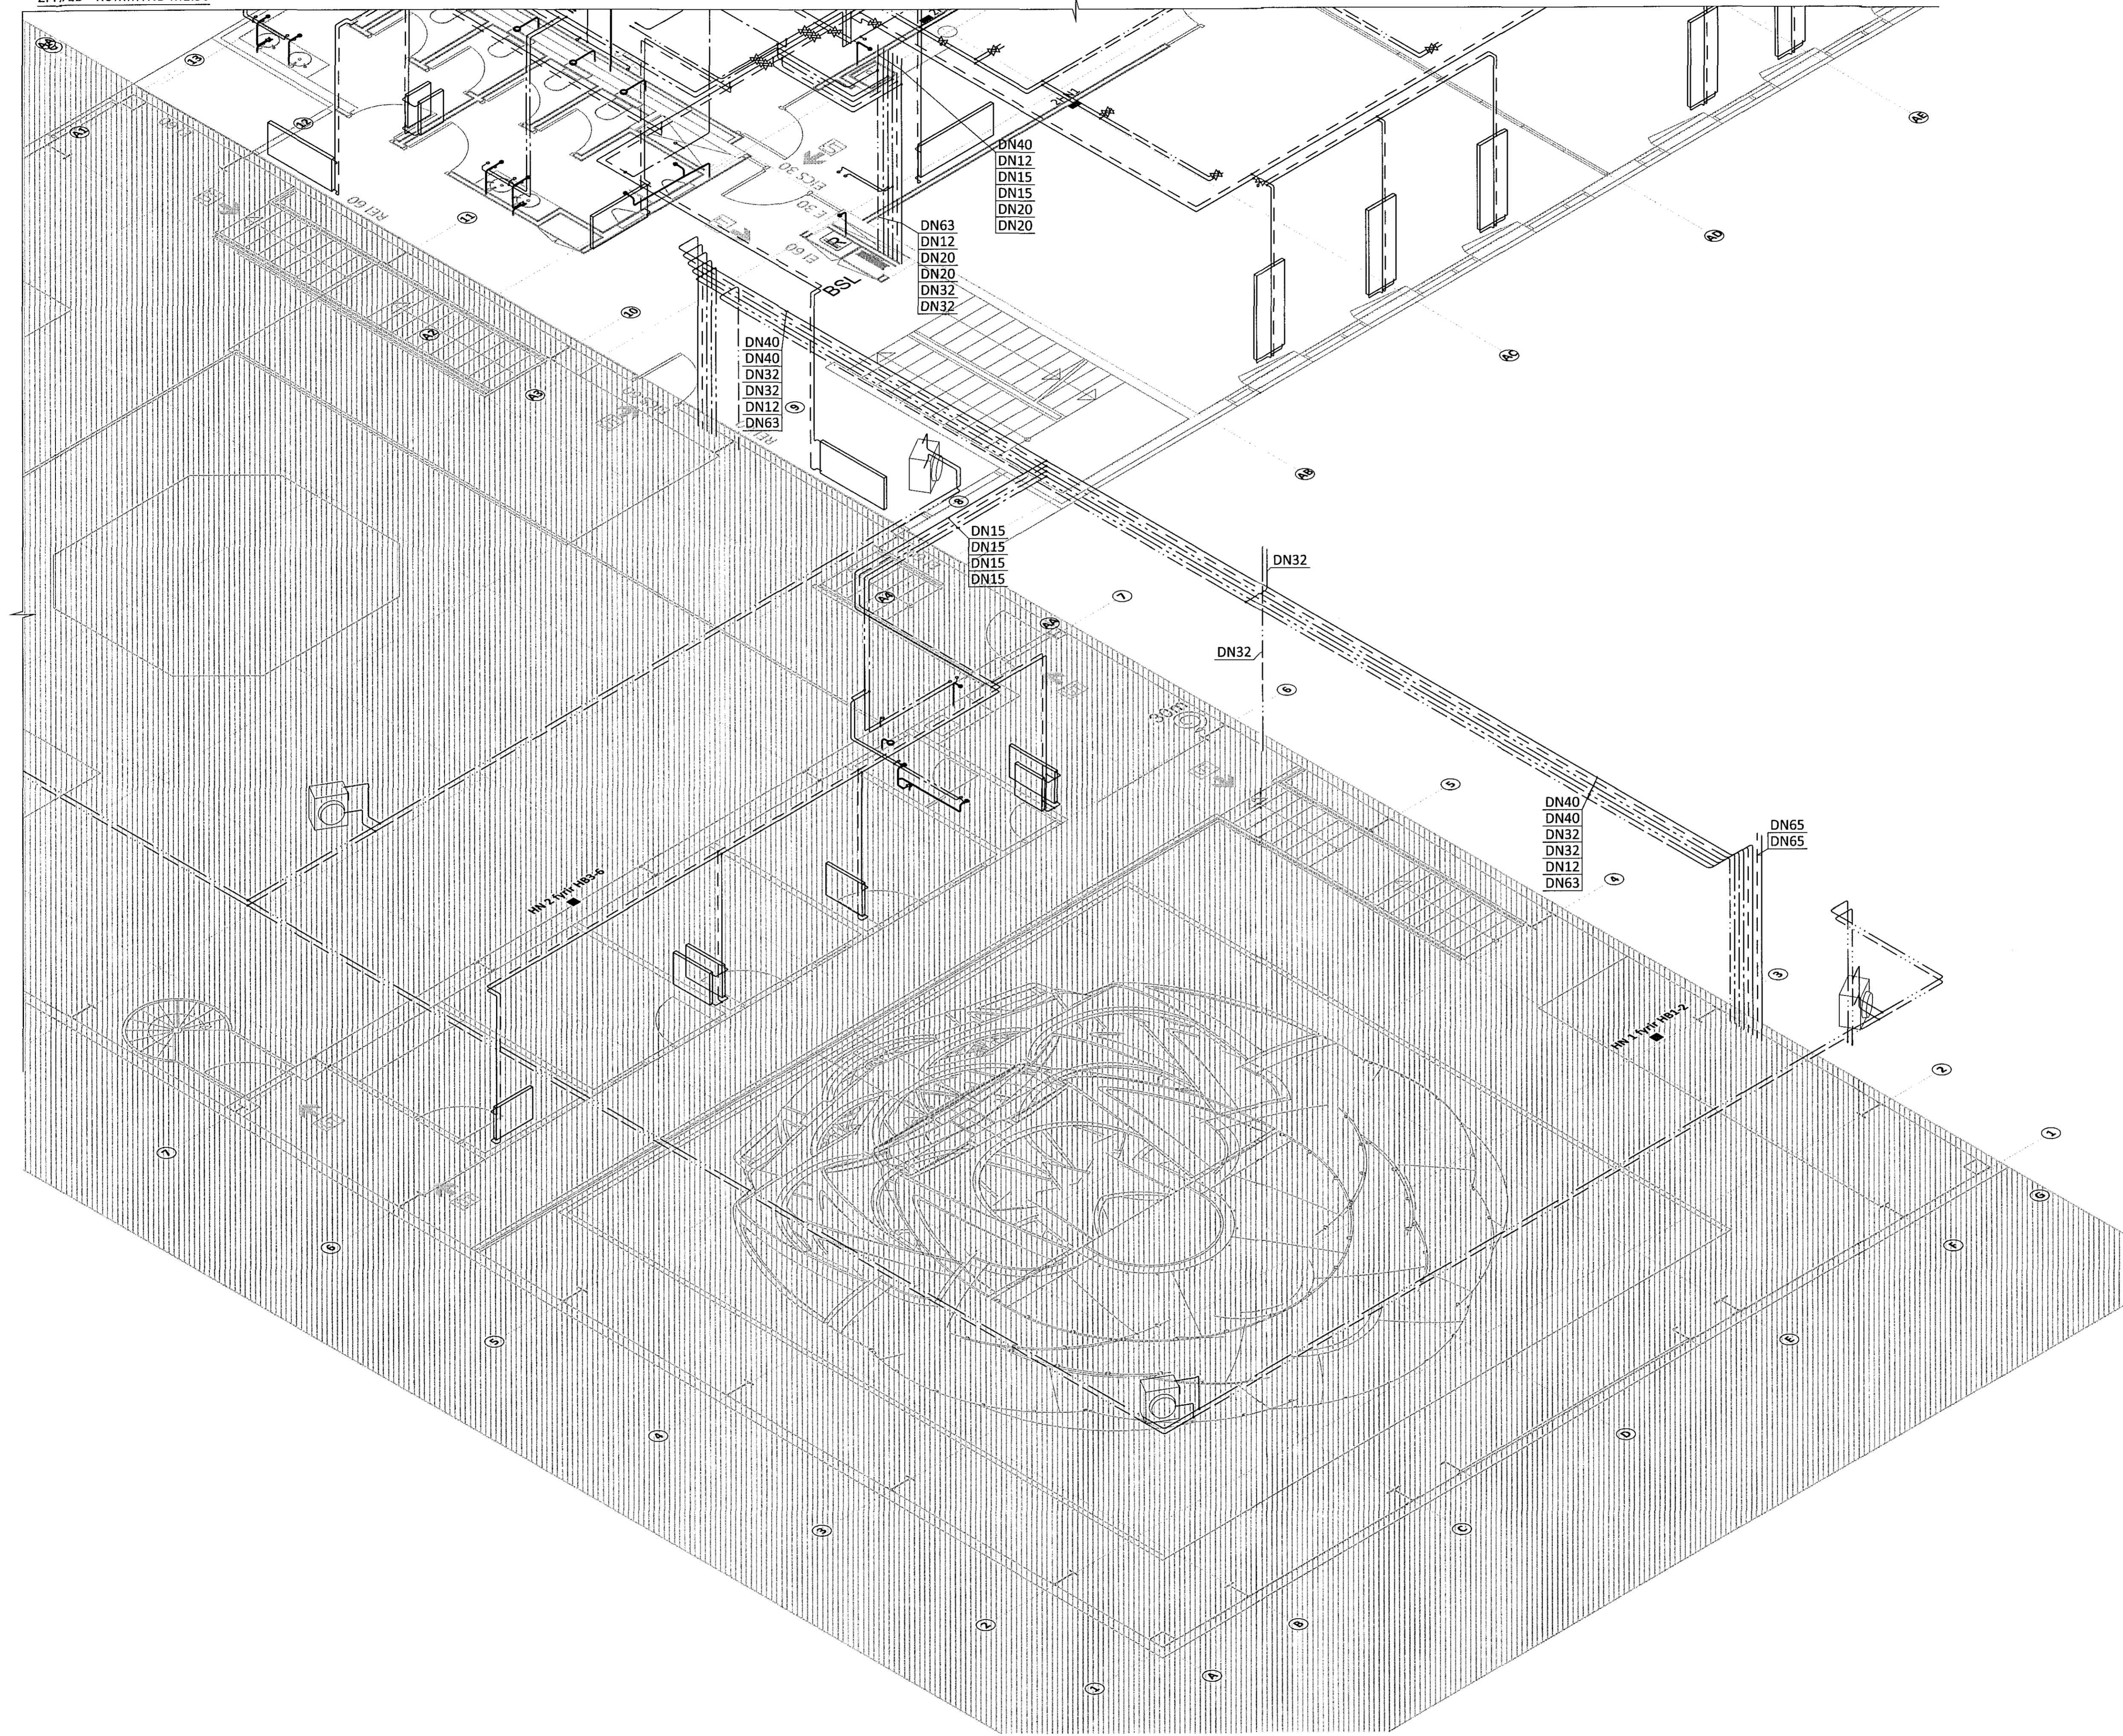


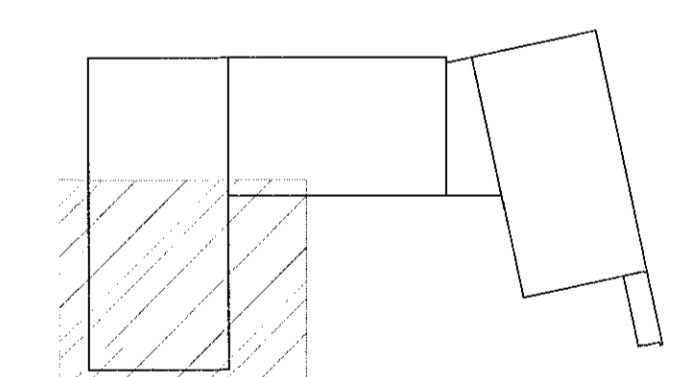
Samþykkt þann

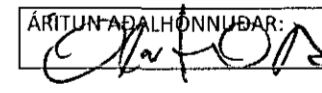
29. júlí 2015

Byggingafróðgætt (Hafnarfirdi)  
Fl. Frólfur S. Gunnlaugsson

LYKILMYND



ÁRITUNARLÖG:  KT. 091251-3015

BR.	DAGS.	BREYTING	SAMB.

A 29.04.15 HÖNNUN FYRIR STEYPA BYGGINGU



**FLUGVELLIR 1** HAFNARFIRDI  
NÝBYGGING  
HITA- OG ÞRIFAKERFI  
2. HÆÐ  
RÚMMYND

HÖNNUÐUR	YFIRFARID	DAGS. ÚTG.	DAGS. BREYT.
HPV hjalti@ferill.is	ÞAG	08.08.14	29.04.15
MKV.	VERKNR.	TEKN. NR.	BREYT.
1:50	14014	3 - 1212	A

Ferill ehf. Mörkin 1 108 Reykjavík Sími: 575 1600 Fax: 575 1601 www.ferill.is