
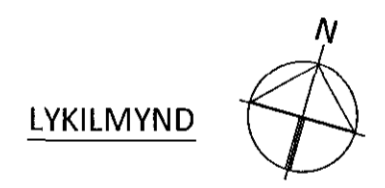



Samþykkt þann

29. júlí 2015

Byggingafulltrúinn í Hafnarfirði
Fh. Hrólfur S. Gunnarsson

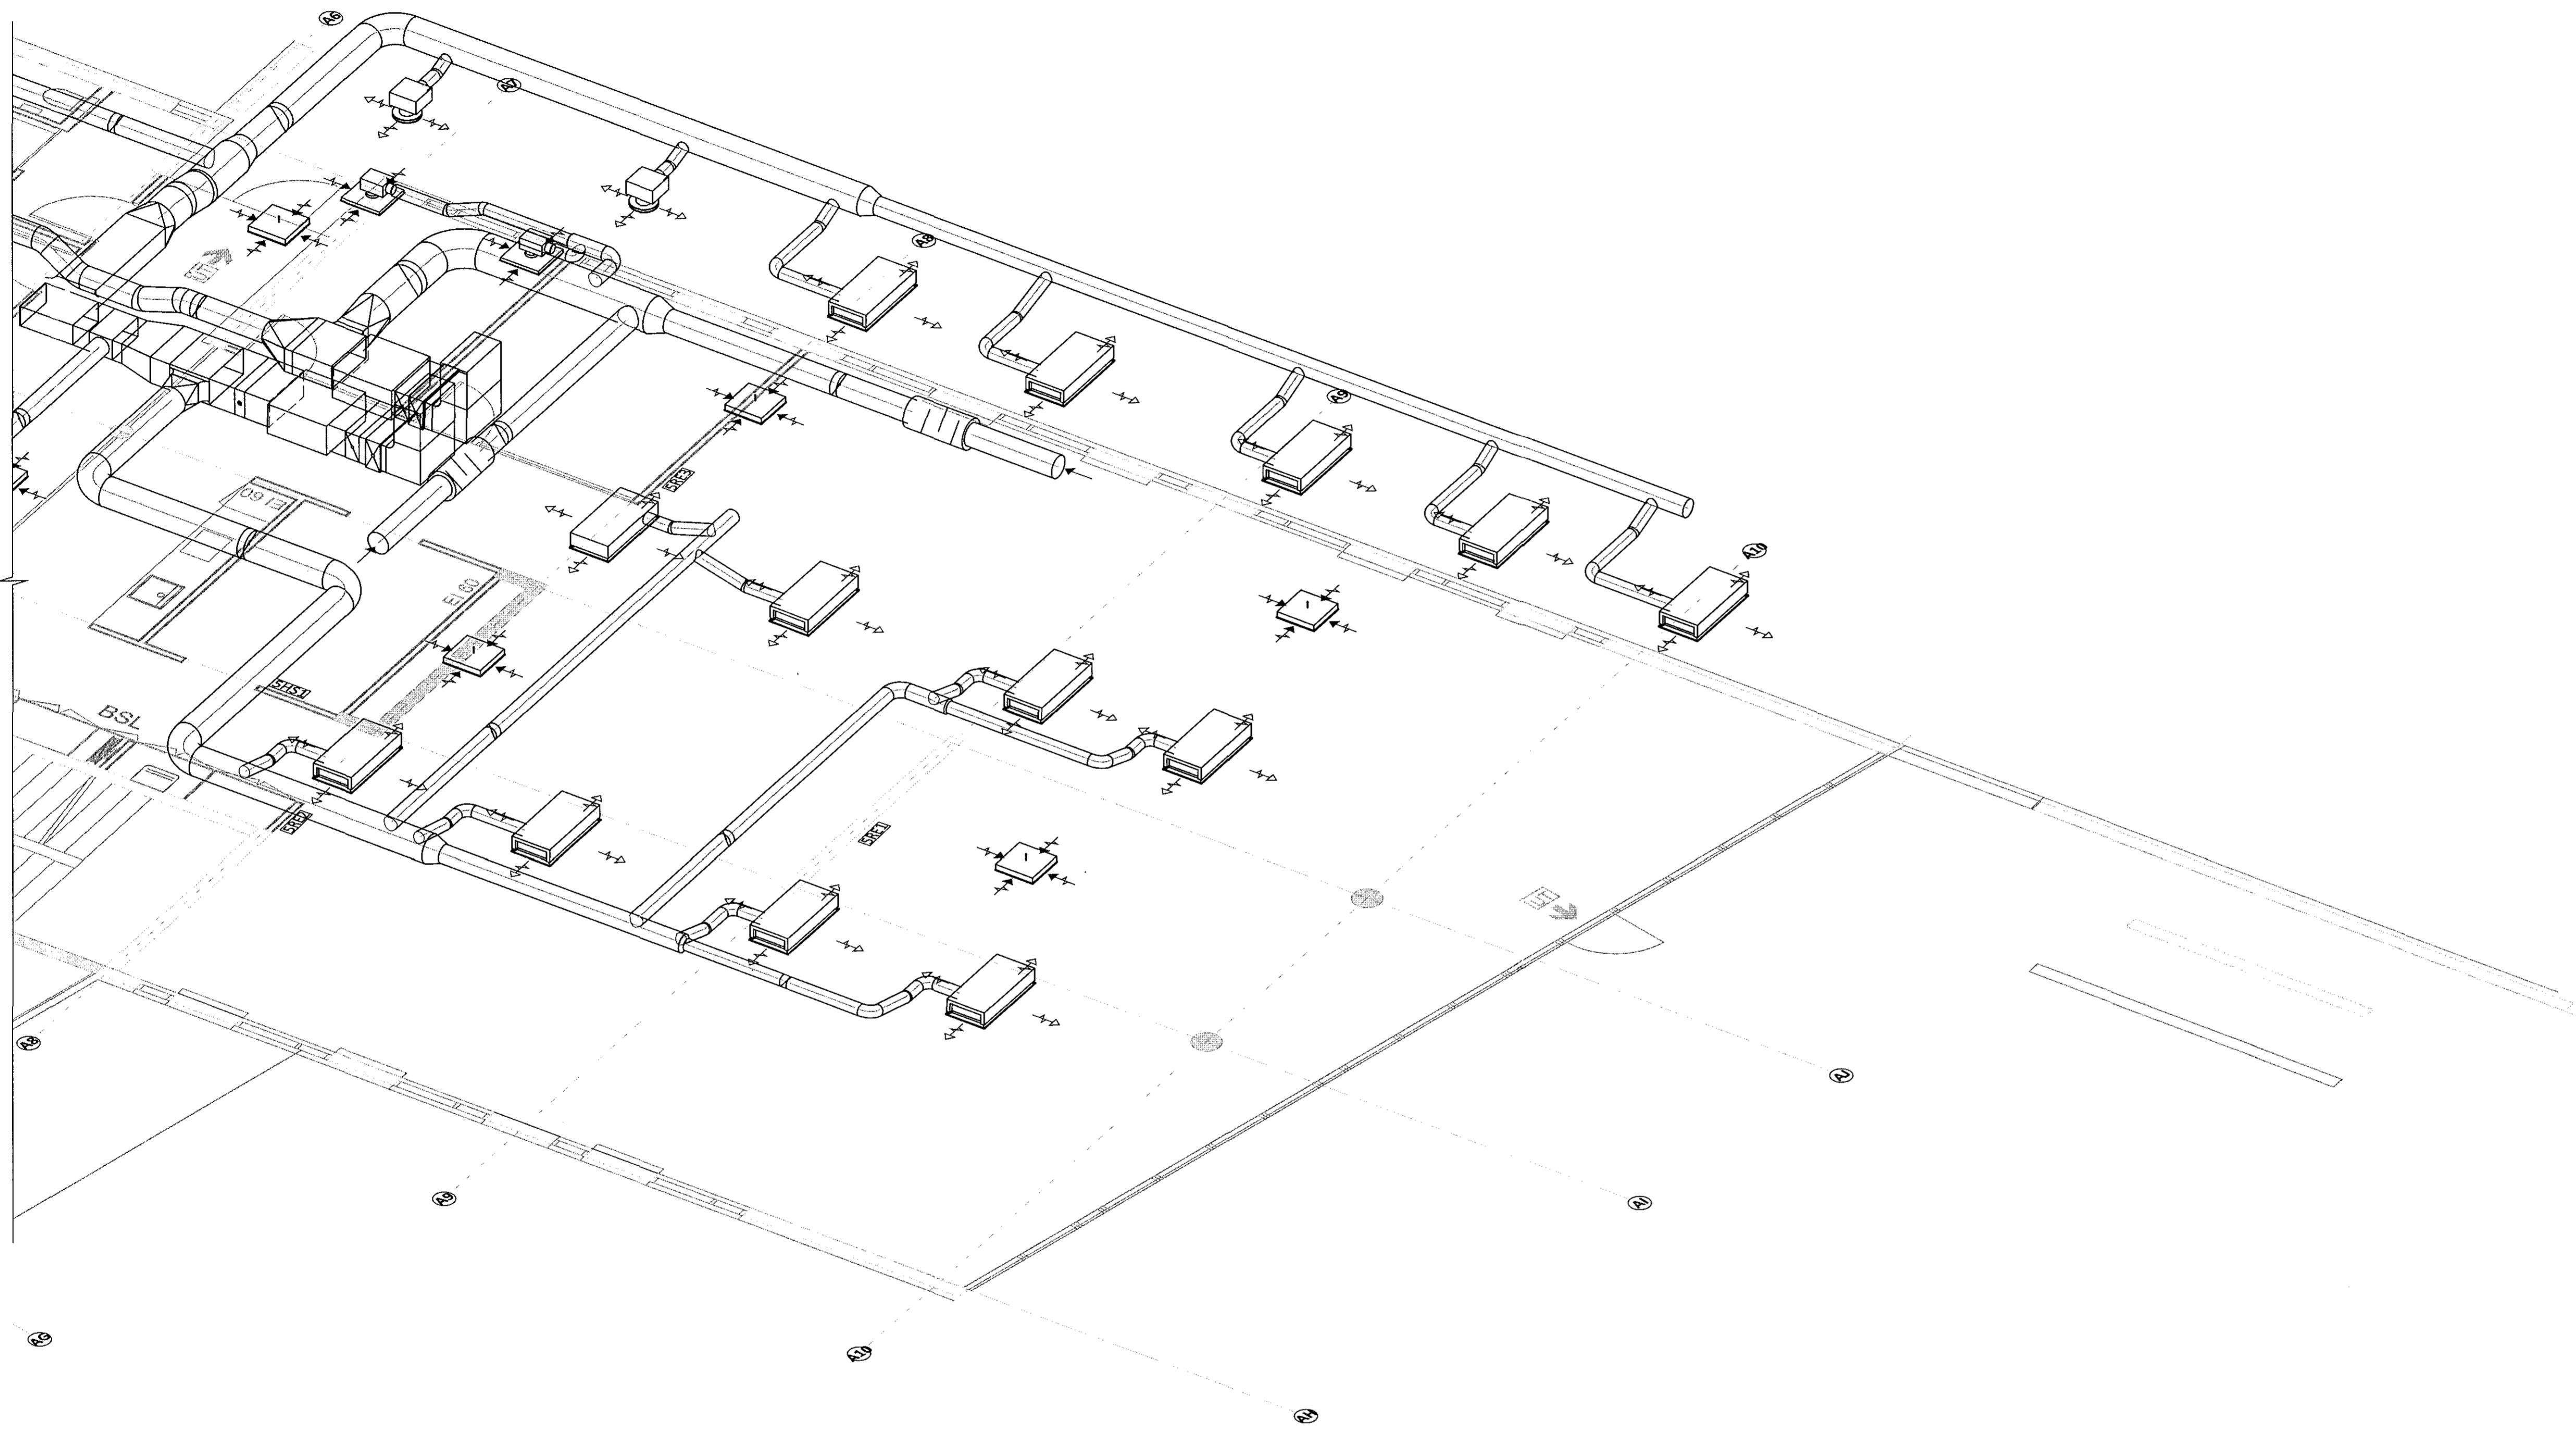

LYKILMYND

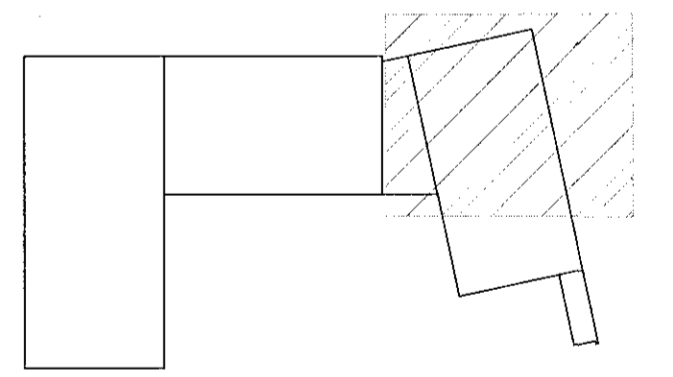

ÖFTEN ADALFÖNNUDAR: KT.

BR.	DAGS.	BREYTING	SAMB.



FLUGVELLIR 1 HAFNARFIRÐI
NÝBYGGING
LOFTRÆSING
1. HÆÐ
RÚMMYND

SAMPYKKT:		KT. 121260-4689	
HÖNNUÐUR	YFIRFARIÐ	DAGS. ÚTG.	DAGS. BREYT.
ERV	einar@ferill.is	DAG	29.04.15
MKV.	1:50	VERKNR.	TEKN. NR.
		14014	5 - 1115