
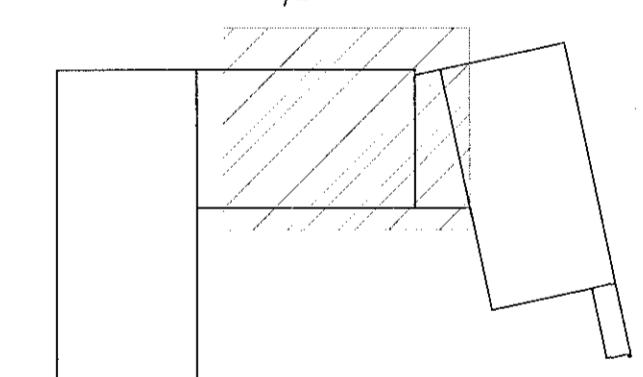
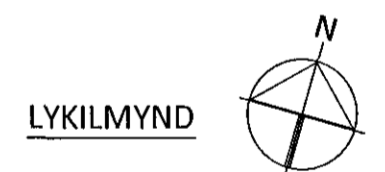


Samþykkt þann

29. júlí 2015

Byggingafulltrúinn í Hafnarfirði
Fh. Höllur 5, Gamlaúggssort

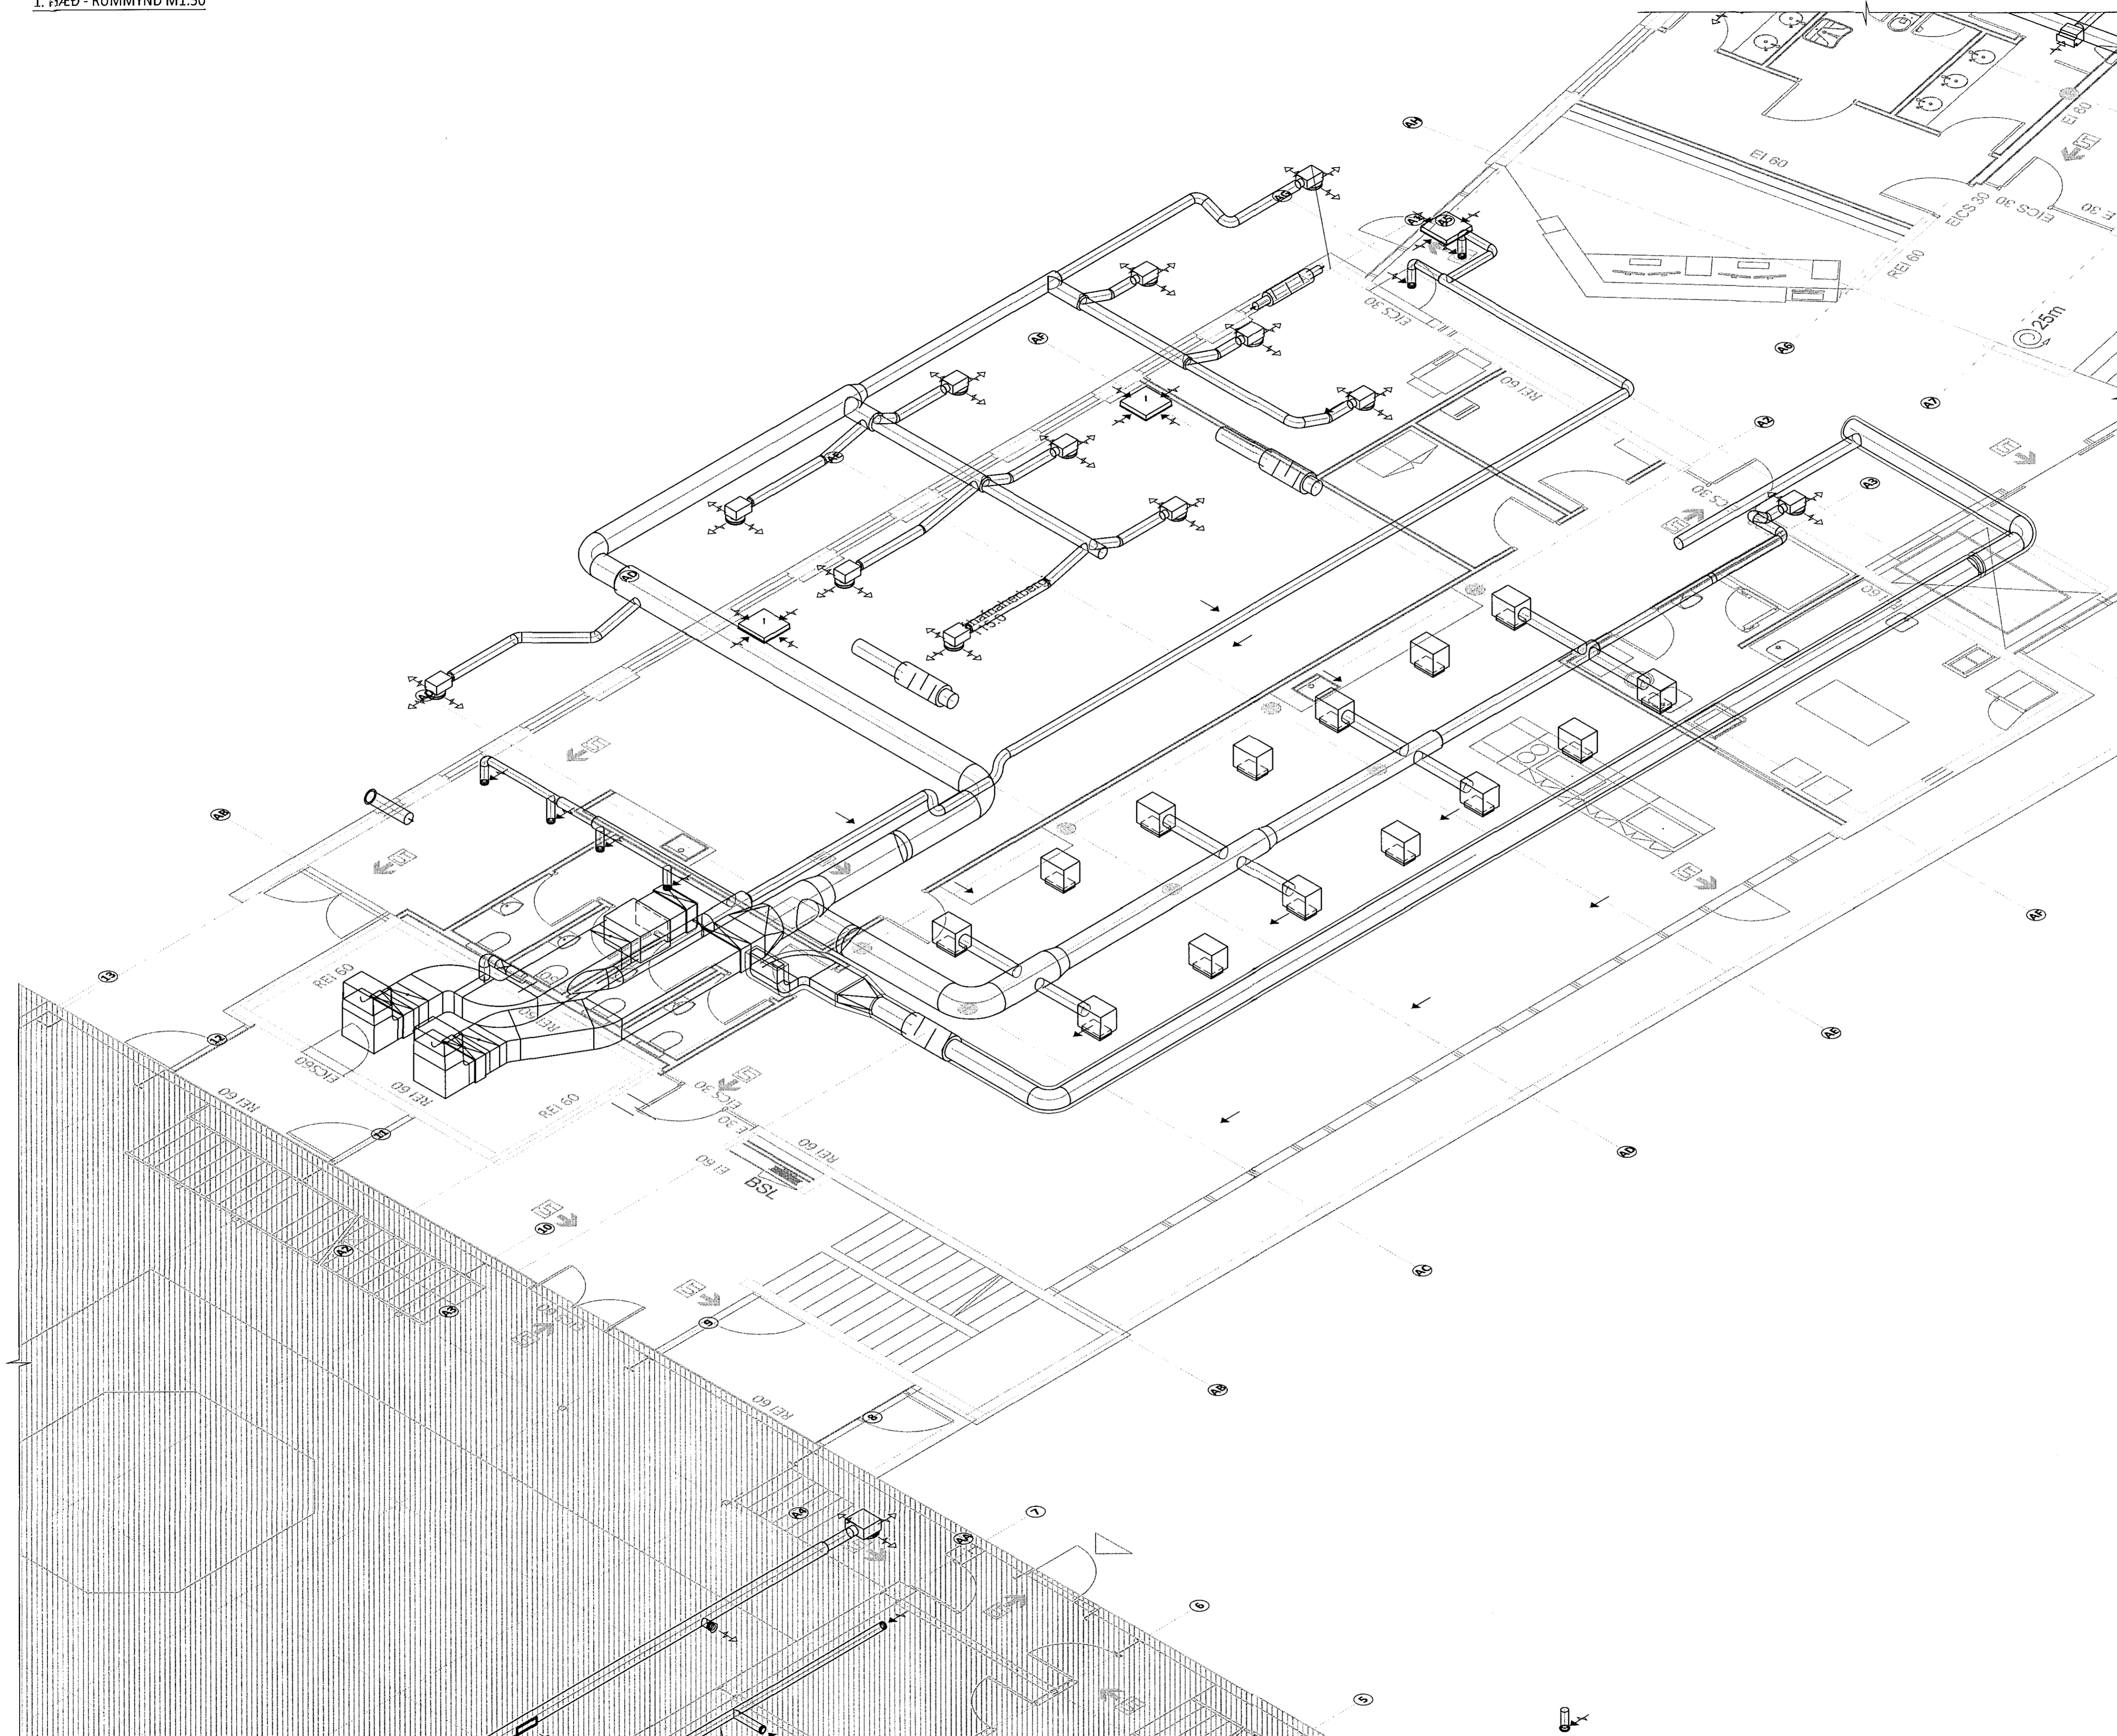

ÁRITUN-ADALHÖNDUÐAR KT. 091251-7e19

BR.	DAGS.	BREYTING	SAMP.



FLUGVELLIR 1 HAFNARFIRÐI
NÝBYGGING
LOFTRÆSING
1. HÆÐ
RÚMMYND

SAMÞYKKT: <i>Einar</i> KT. 121260-4689		DAGS. ÚTG. 29.04.15		DAGS. BREYT.	
HÖNNUÐUR	YFIRFARIÐ	DAG	VERKNR.	TEKNI. NR.	BREYT.
ERV	einar@ferill.is	14014	5 - 1113		
MKV.	1:50				