
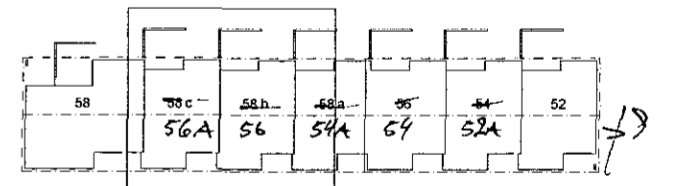


Samþykkt þann

05. ágú. 2015


Byggingafulltrúinn í Hafnarfirði  
F.h. Hrólfur S. Gunnlaugsson

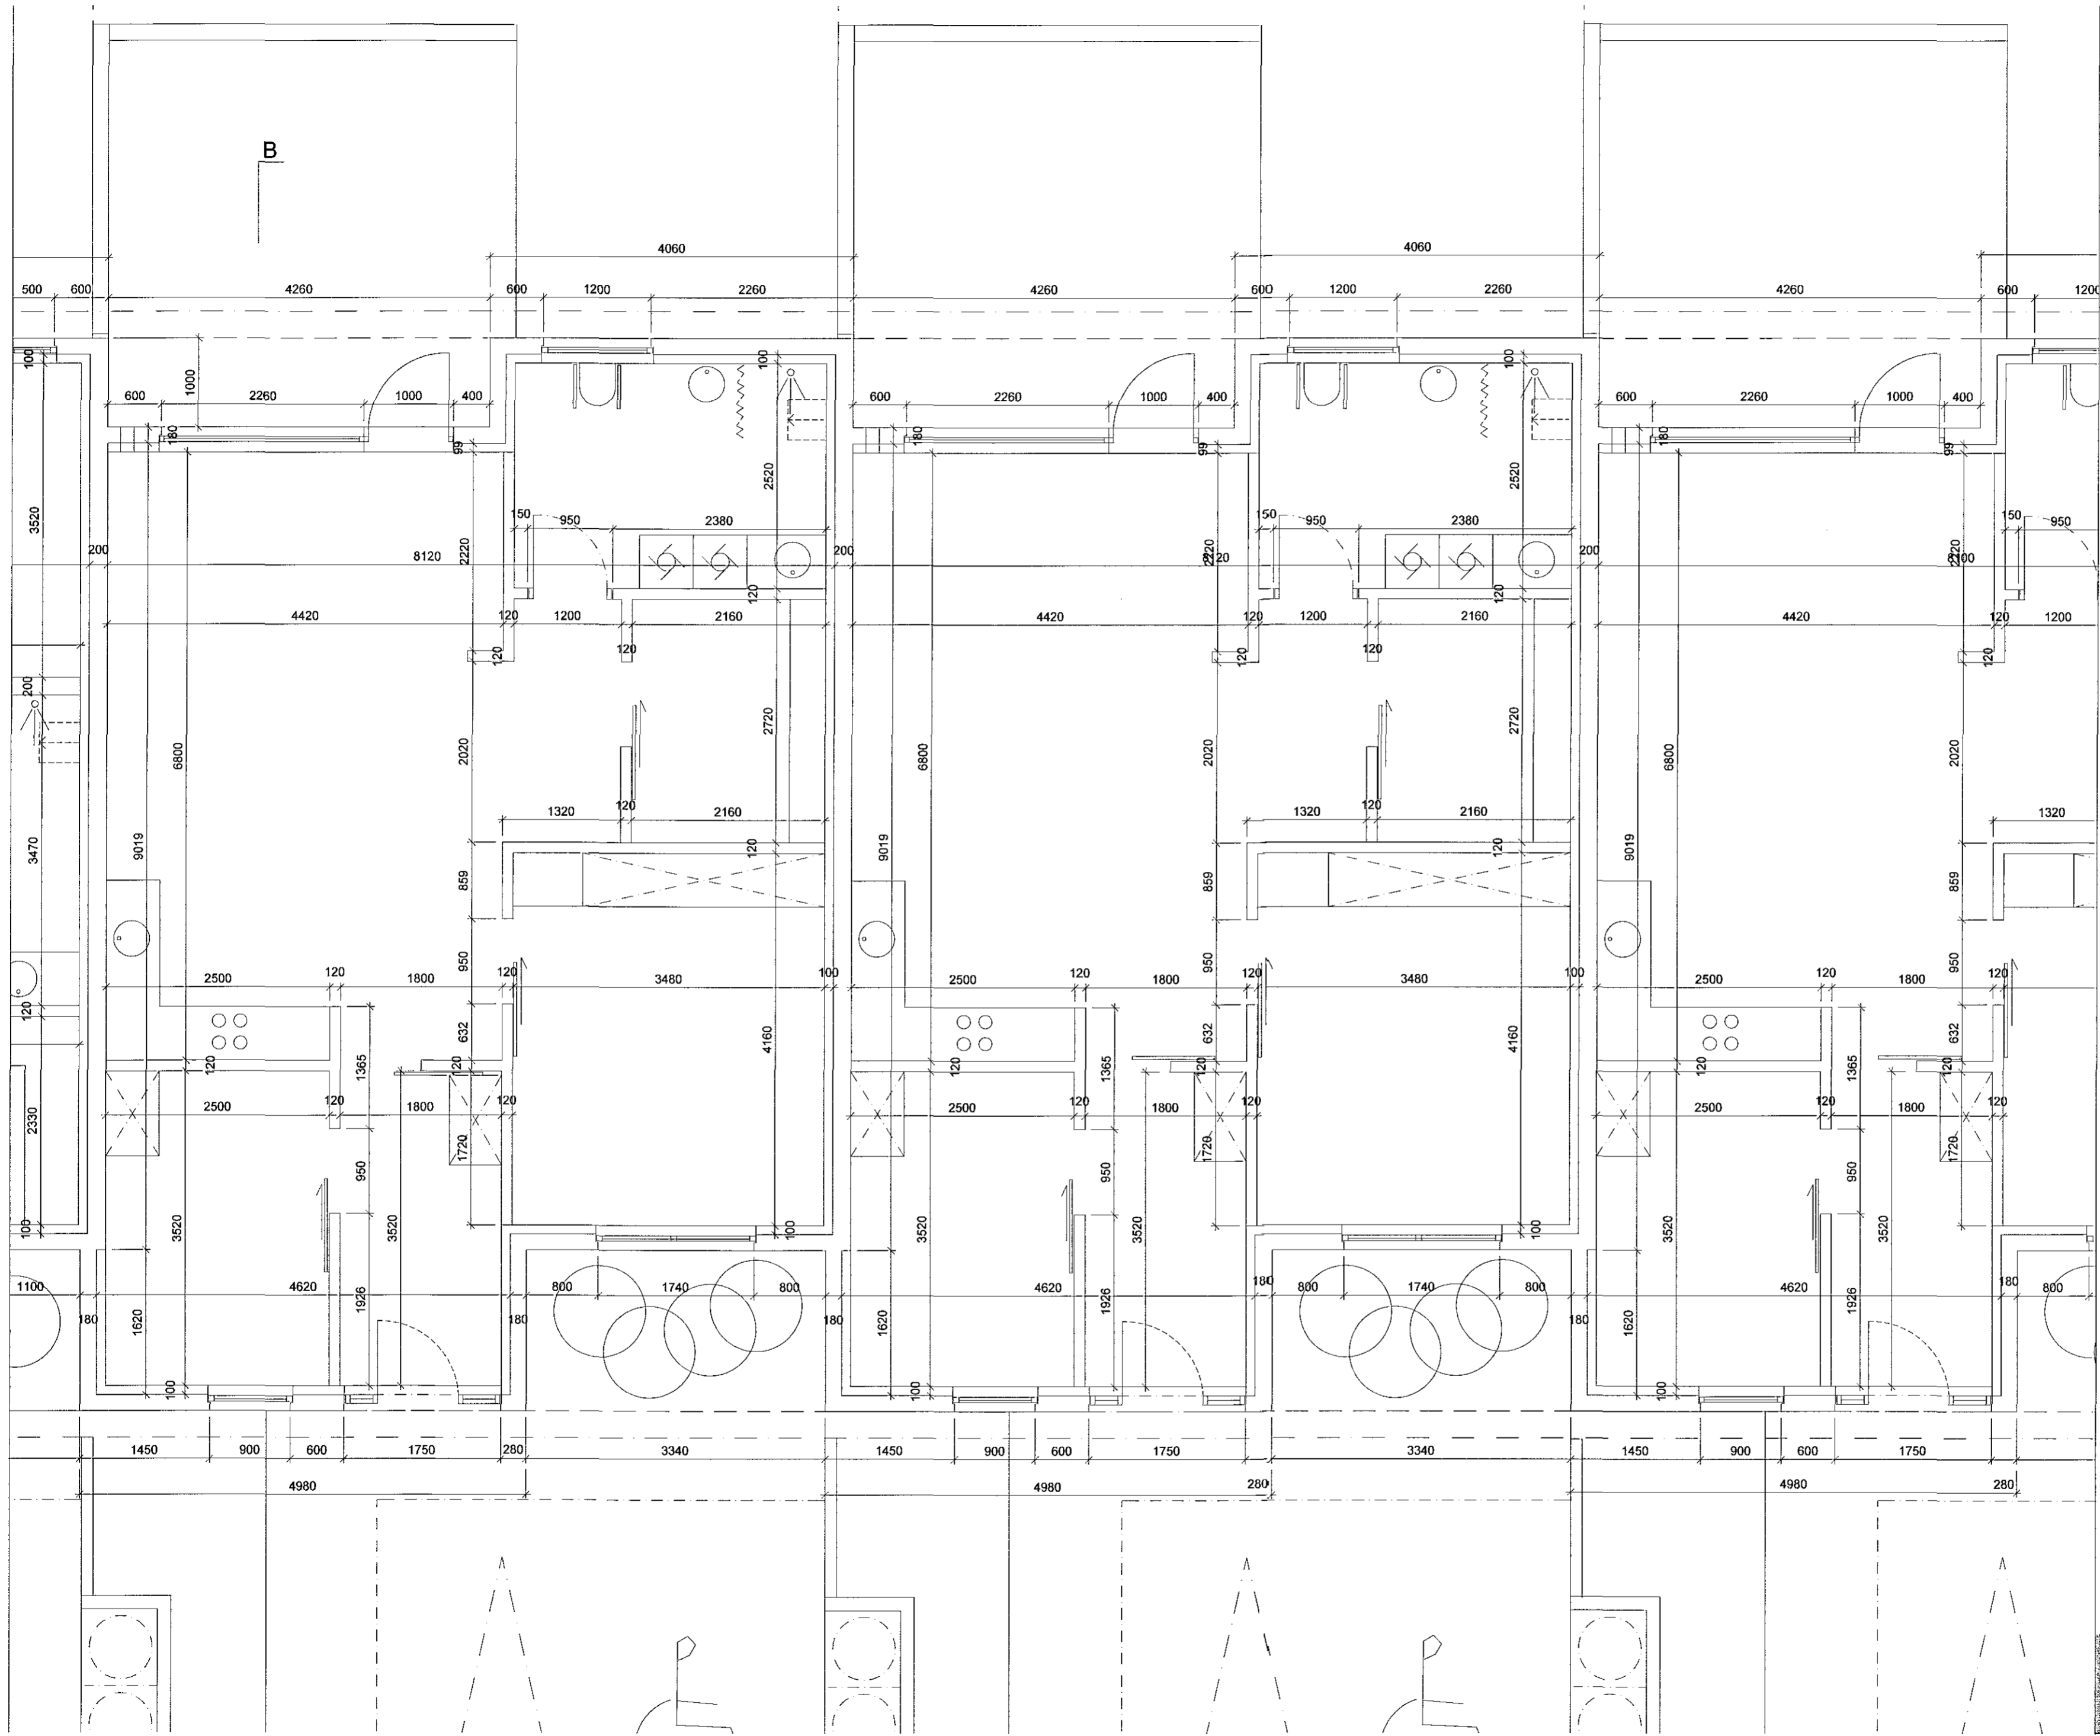

LYKILMYND

C:  
B:  
A:  
BREYTINGAR: \_\_\_\_\_ DAGS:  
HNOÐRAVELLIR 52-58, HAFNARFIRÐI  
VERKTEIKNINGAR \_\_\_\_\_ VERK:  
GRUNNMYND \_\_\_\_\_ KVARÐ: 1:50  
DAGS: 06.05.14  
TEIKN: IFG, LME  
SKRÁ: 1 AF 4

Logi Már Einarsson arkitekt faí kt. 210864 - 2969

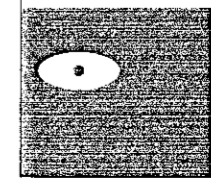

**KOLLGÁTA**

Kaupvangsstræti 29 600 Akureyri  
Sími/Fax: 464 7880 - 464 7889  
Netfang: kollgata@kollgata.is