
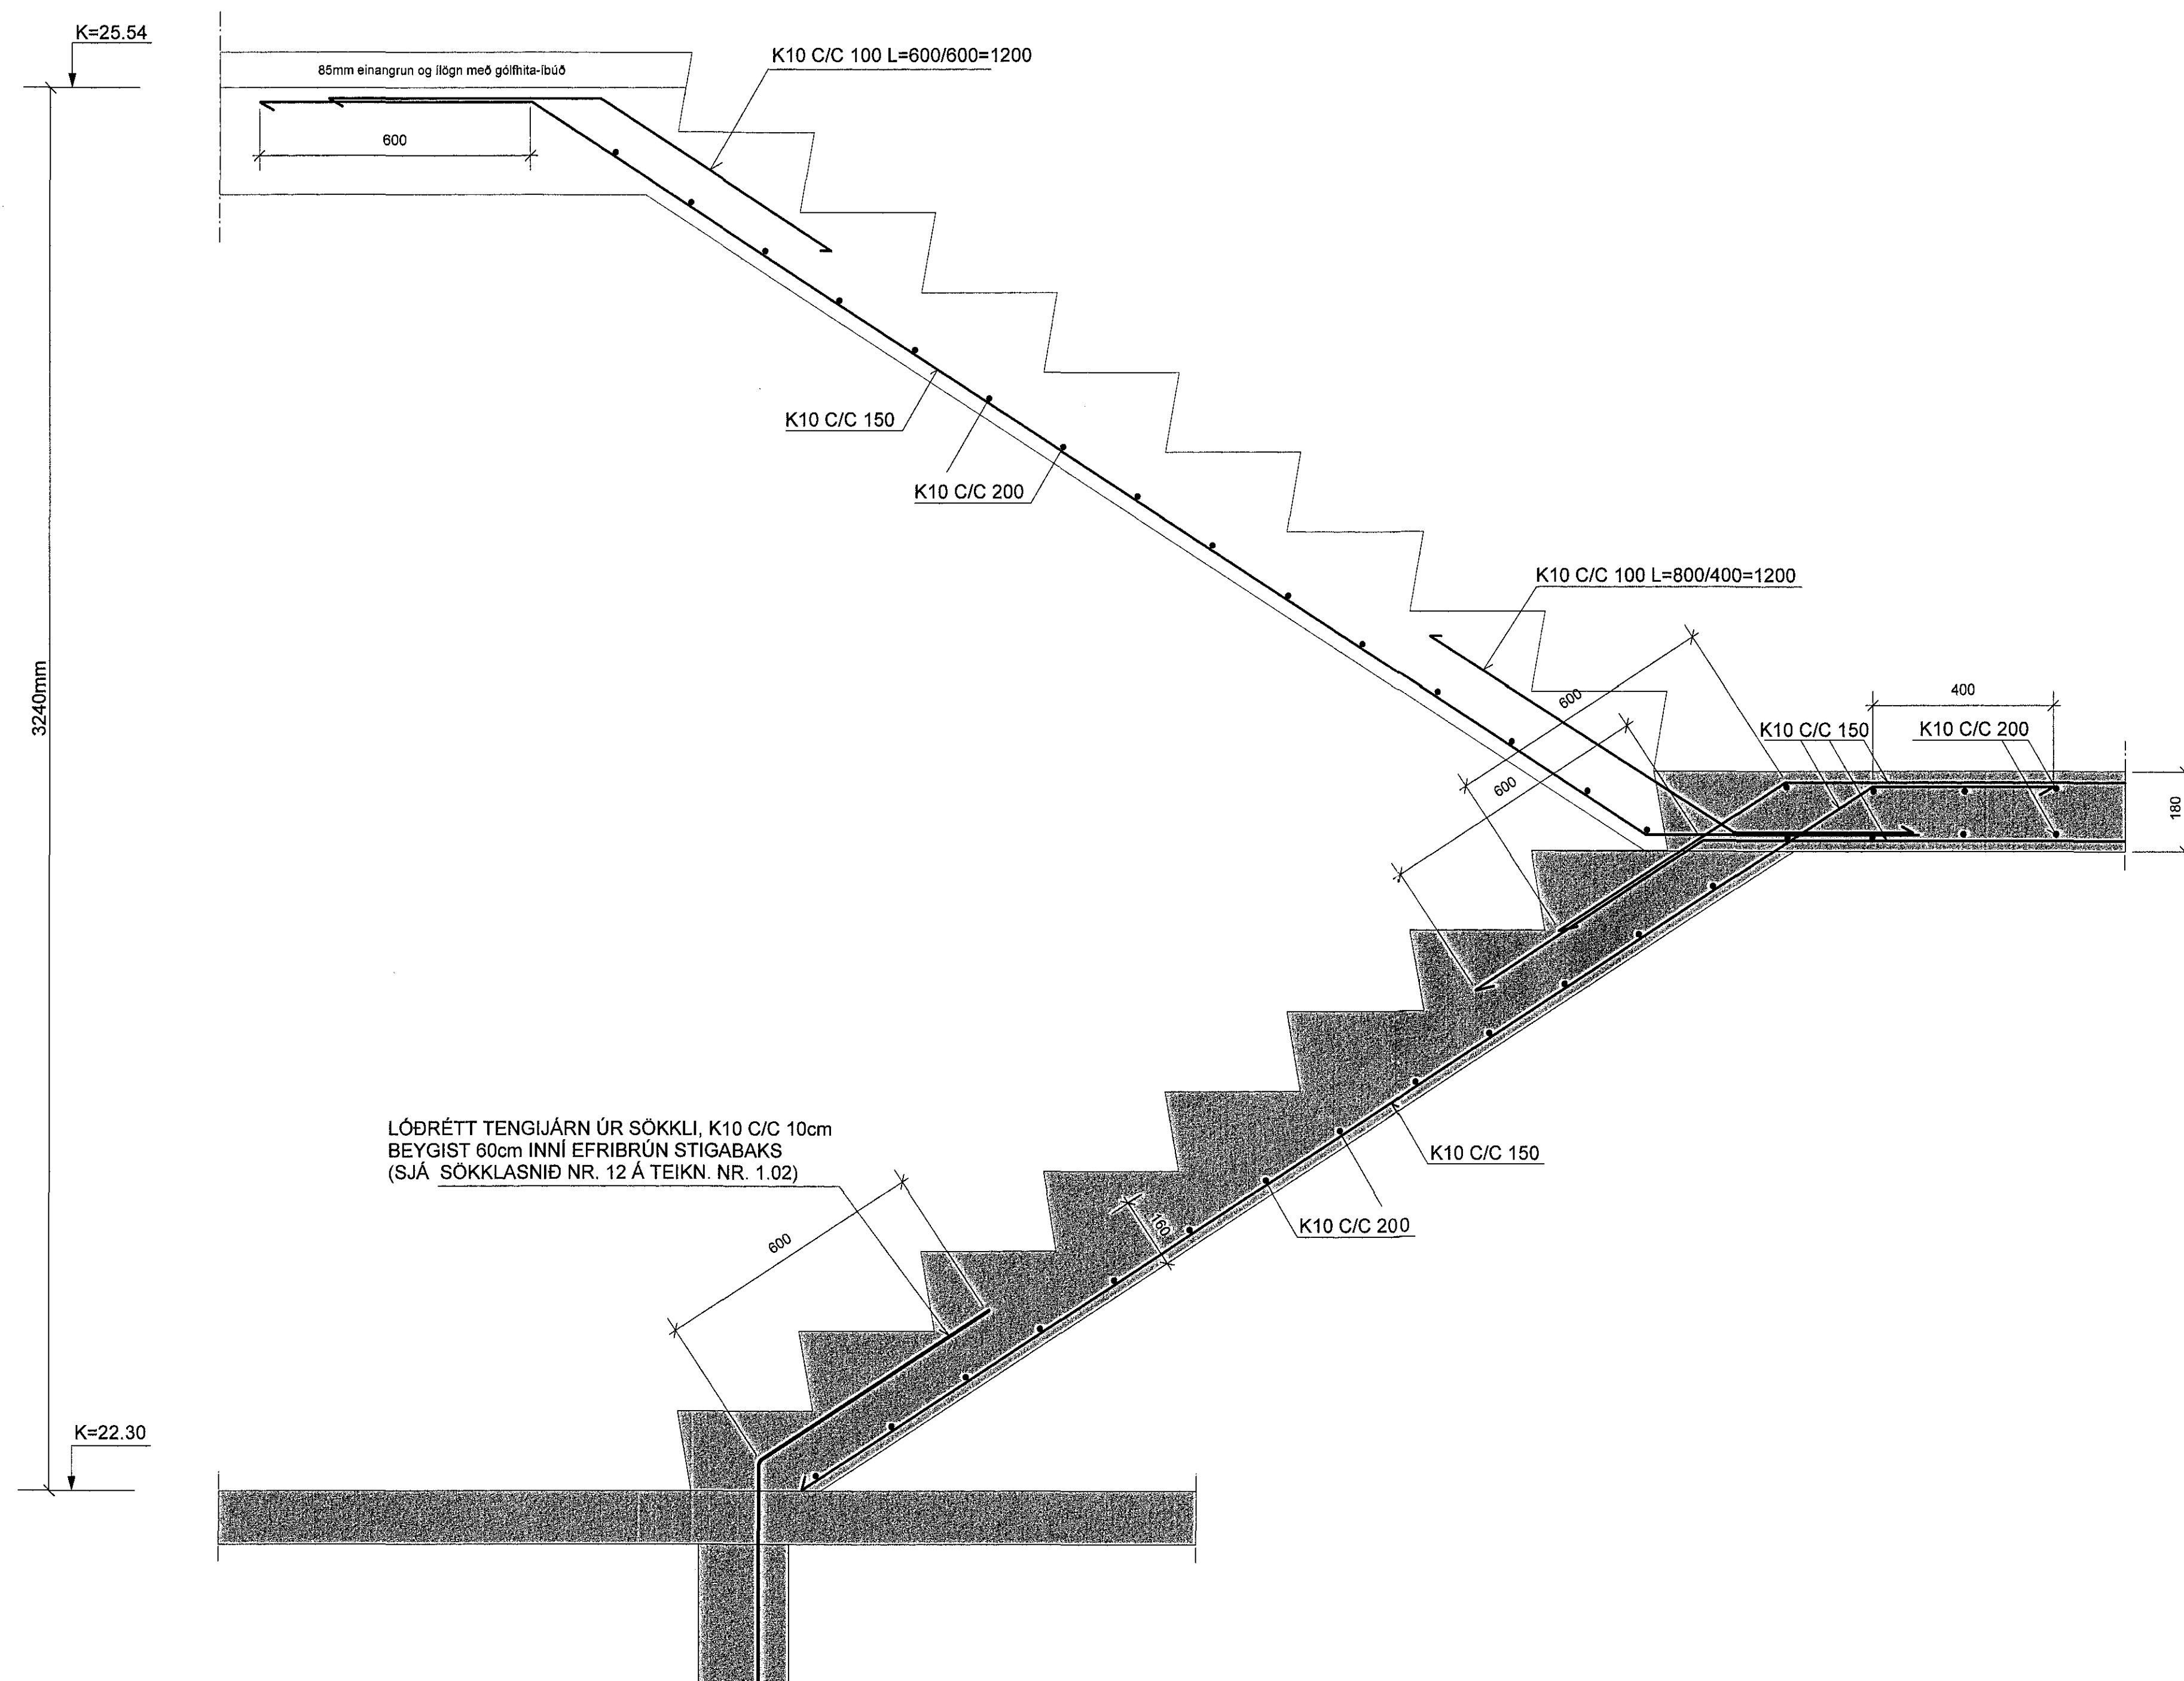
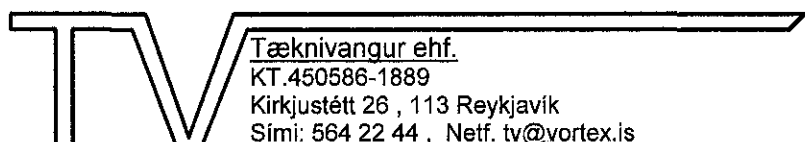


SNID 29-29 MKV. 1:10

MÁLSETNINGAR STIGA (uppstig/framstig) : SJÁ SÉRTEIKN. ARKITEKTS

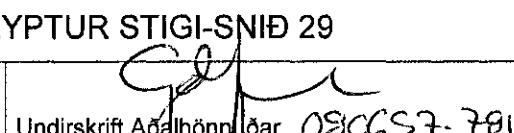

SJÁ SKÝRINGAR Á TEIKNINGU B103

TEIKN.NR. B111	 <p>Tæknivangur ehf. KT 450586-1889 Kirkjustétt 25, 113 Reykjavík Sími: 564 22 44, Netf. tv@vortex.is</p>
KVARDI: 1:10	
DAGS Ágúst 2015	
HANNAÐ: MG	VERKEFNI: FÍFUVELLIR 4 - HAFNARFIRÐI
TEIKNAD: MG	BURÐARVIRKI: STEYPTUR STIGI-SNID 29
YFIRFARID: Magnús Gylfason KT.201251-4199	Undirskrift:  OS/CS-7-7819