


Samykklt þann
 09 SEP 2015
 Byggingafulltrúinn / Hafnarfirdi
 Fh. Sigurður Steinar Jónsson

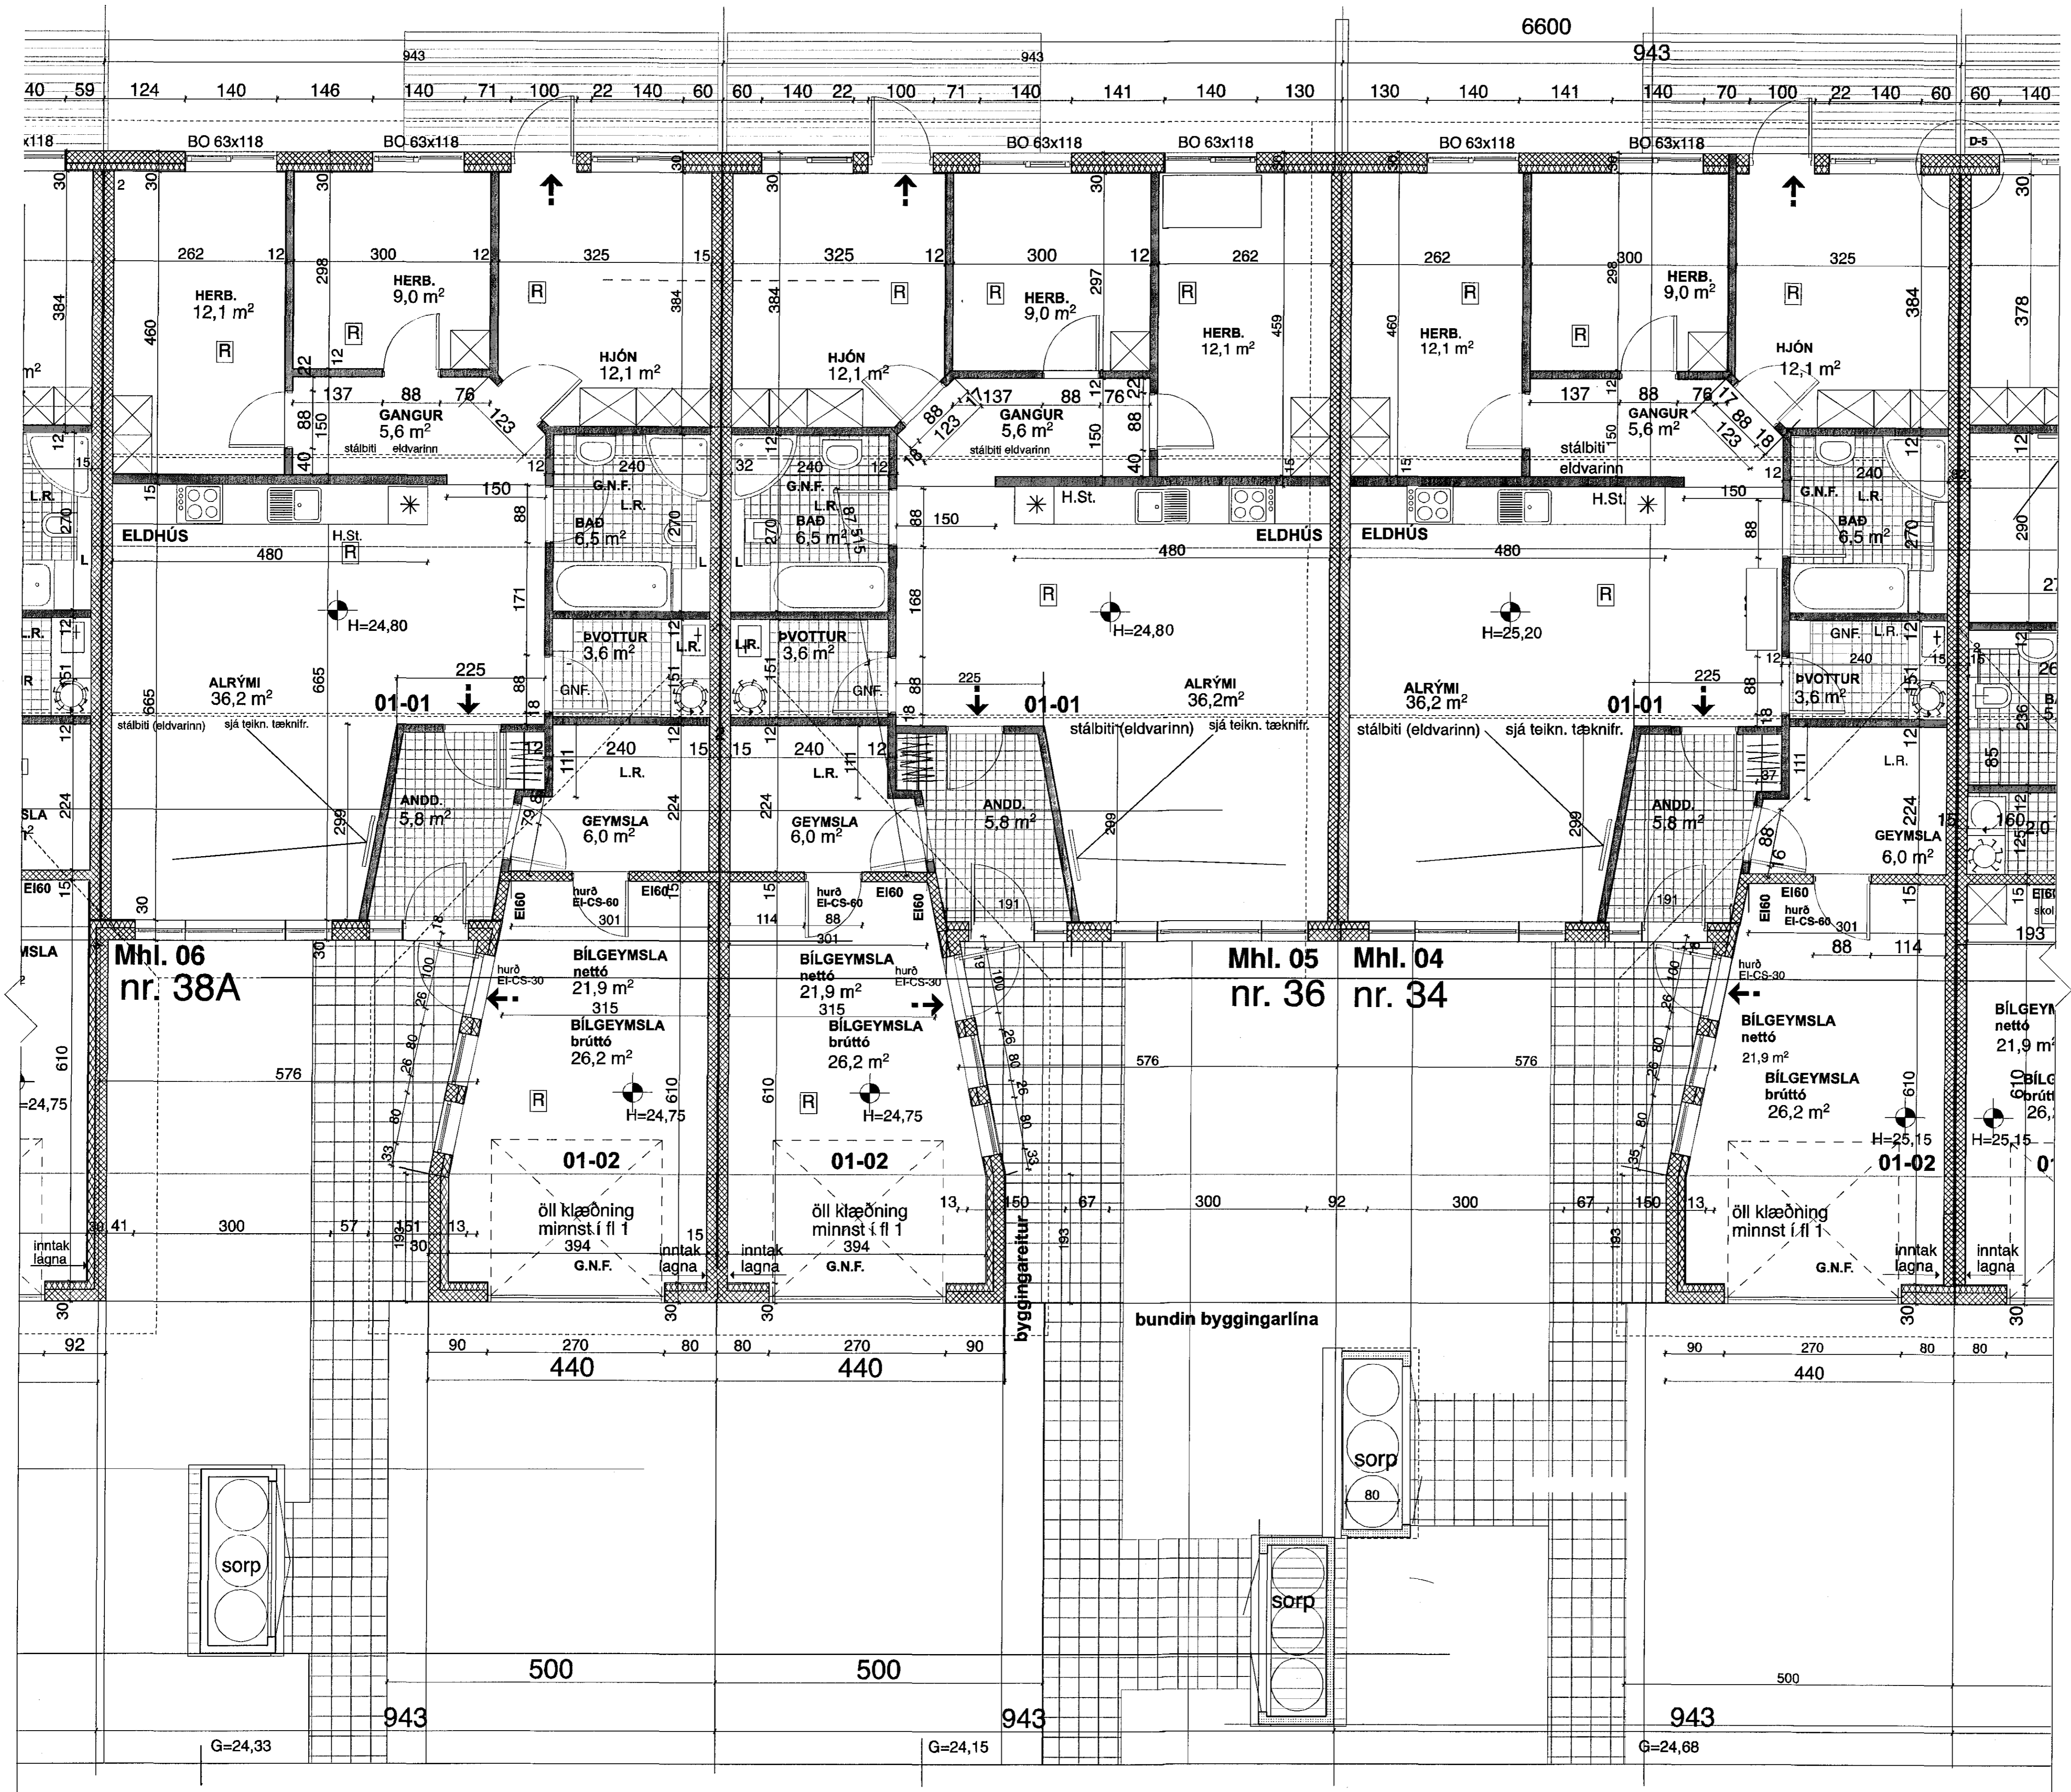

	Verkefni KLUKKUVELLIR 28-38B HAFNARFIRDI
	Heiti GRUNNMYND 1:50 34/36/ 38A
kvardi 1:100, 1:50	verk nr 2015-01
dags. 12 MARS., 2015	dags br. 17 JÚLÍ 2015
hönnun G. G.	teikn. nr V-2
teikn G. G.	
Hringbraut 17 220 Hafnarfirdi s. 555-2020 FAX 555-2021 Gísli G. Gunnarsson BF/Kl. 020649-2408 kvardi@kvardi.is	

G. Gunnarsson