



GENERAL NOTES FOR STEEL STRUCTURE:

- SEE DRAWING 1-1100 FOR GENERAL NOTES
  - SEE DRAWING 1-3301+ FOR CONNECTIONS
- (001) (002) .....

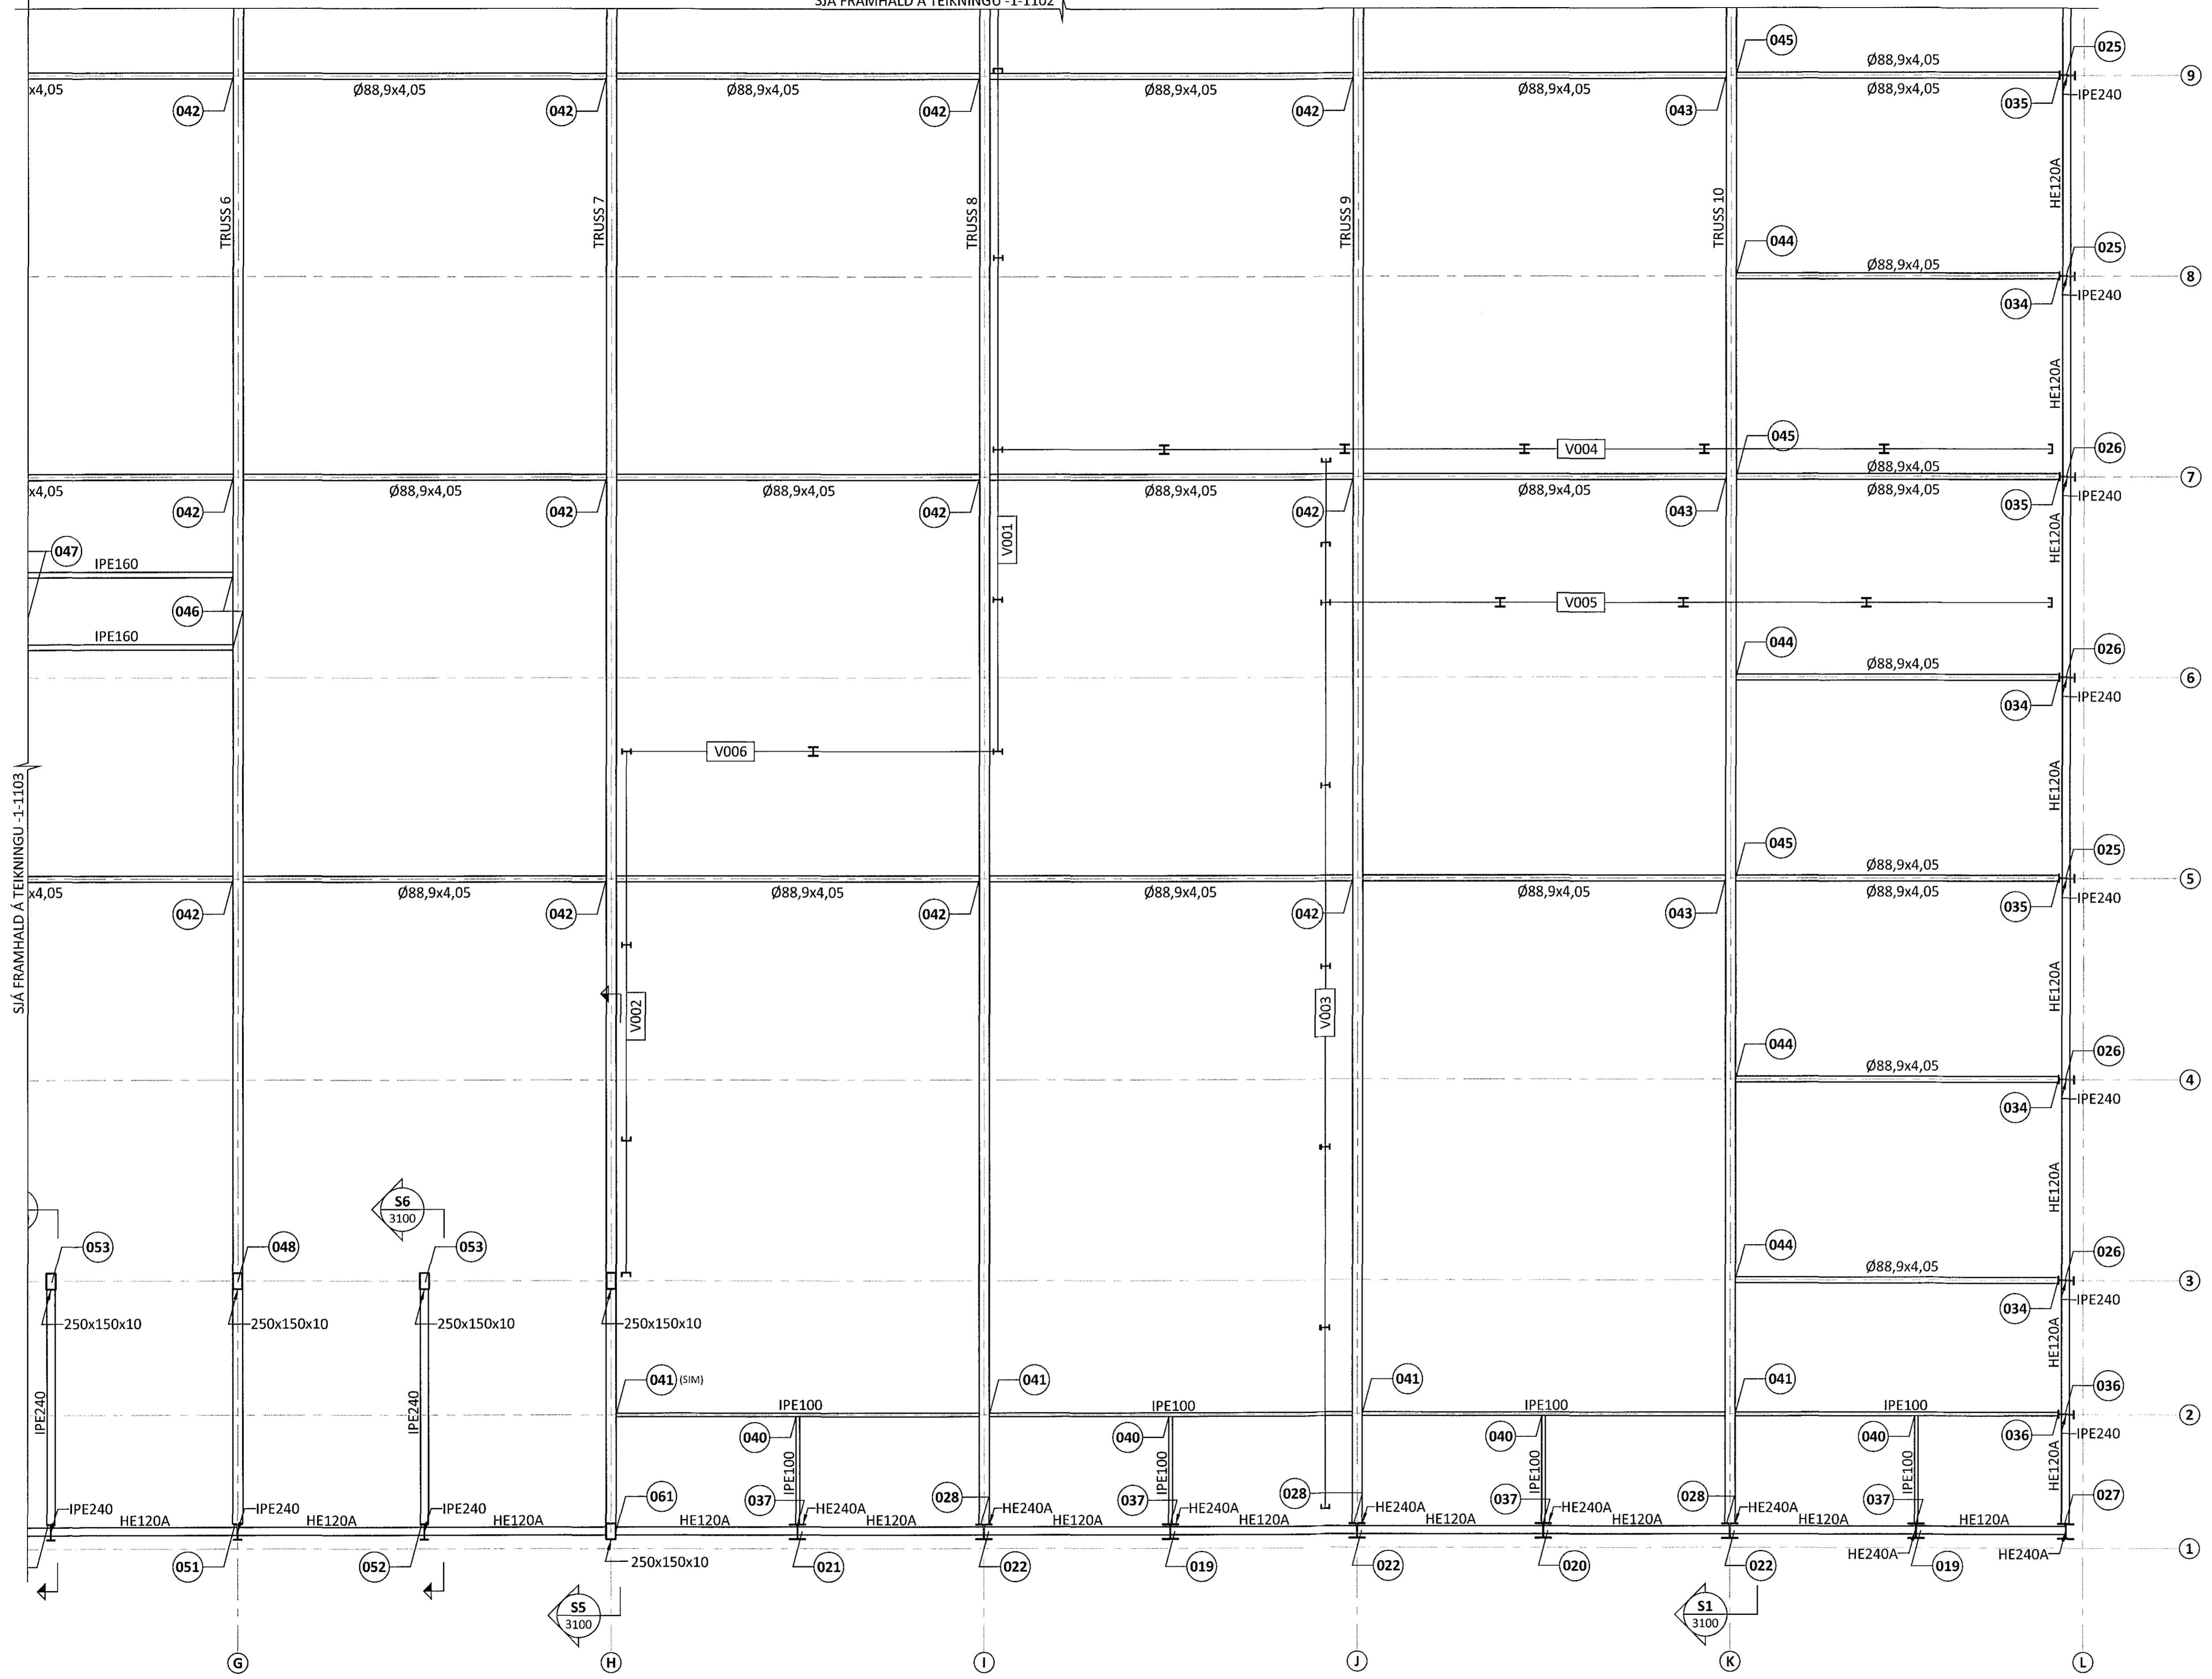

LYKILMYND:

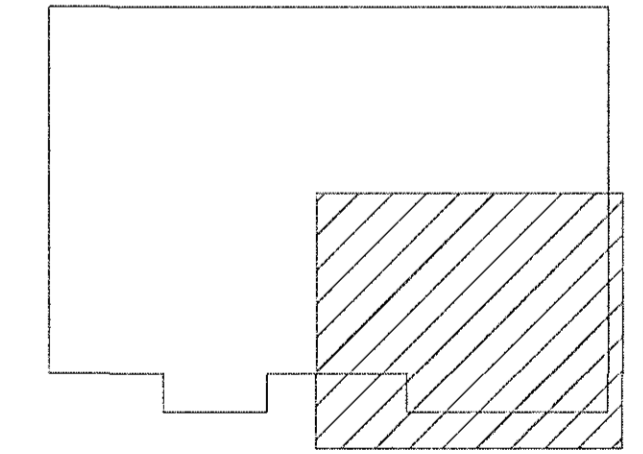

ÁRITUNARÁÐALYNNIÐ: 2205640368

BR.	DAGS.	BREYTING



**FLATAHRAUN 13** HAFNARFJÖRÐUR  
NÝBYGGING KRÓNUVERSLUN  
STEEL STRUCTURE  
ROOF  
PLAN VIEW

SAMBÝKKTUR: <i>Andri Dinsdóttir</i> KT. 070970-4149			
HÖNNUÐUR: AK	YFIRFARIÐ: HE	DAGS. ÚTG.: 09.09.15	DAGS. BREYTT.
MKV. (A1): 1:50	VERKNR.: 14048	TEIKN. NR.: 1 - 1104	BREYTT.
Ferill ehf. Mörkin 1 108 Reykjavík Sími: 575 1600 Fax: 575 1601 www.ferill.is			