



Samykkkt bann  
 28 SEP 2015  
 Byggingar. Ferill / Hafnarfjörður  
 P. Steingr. Steinar Jónsson

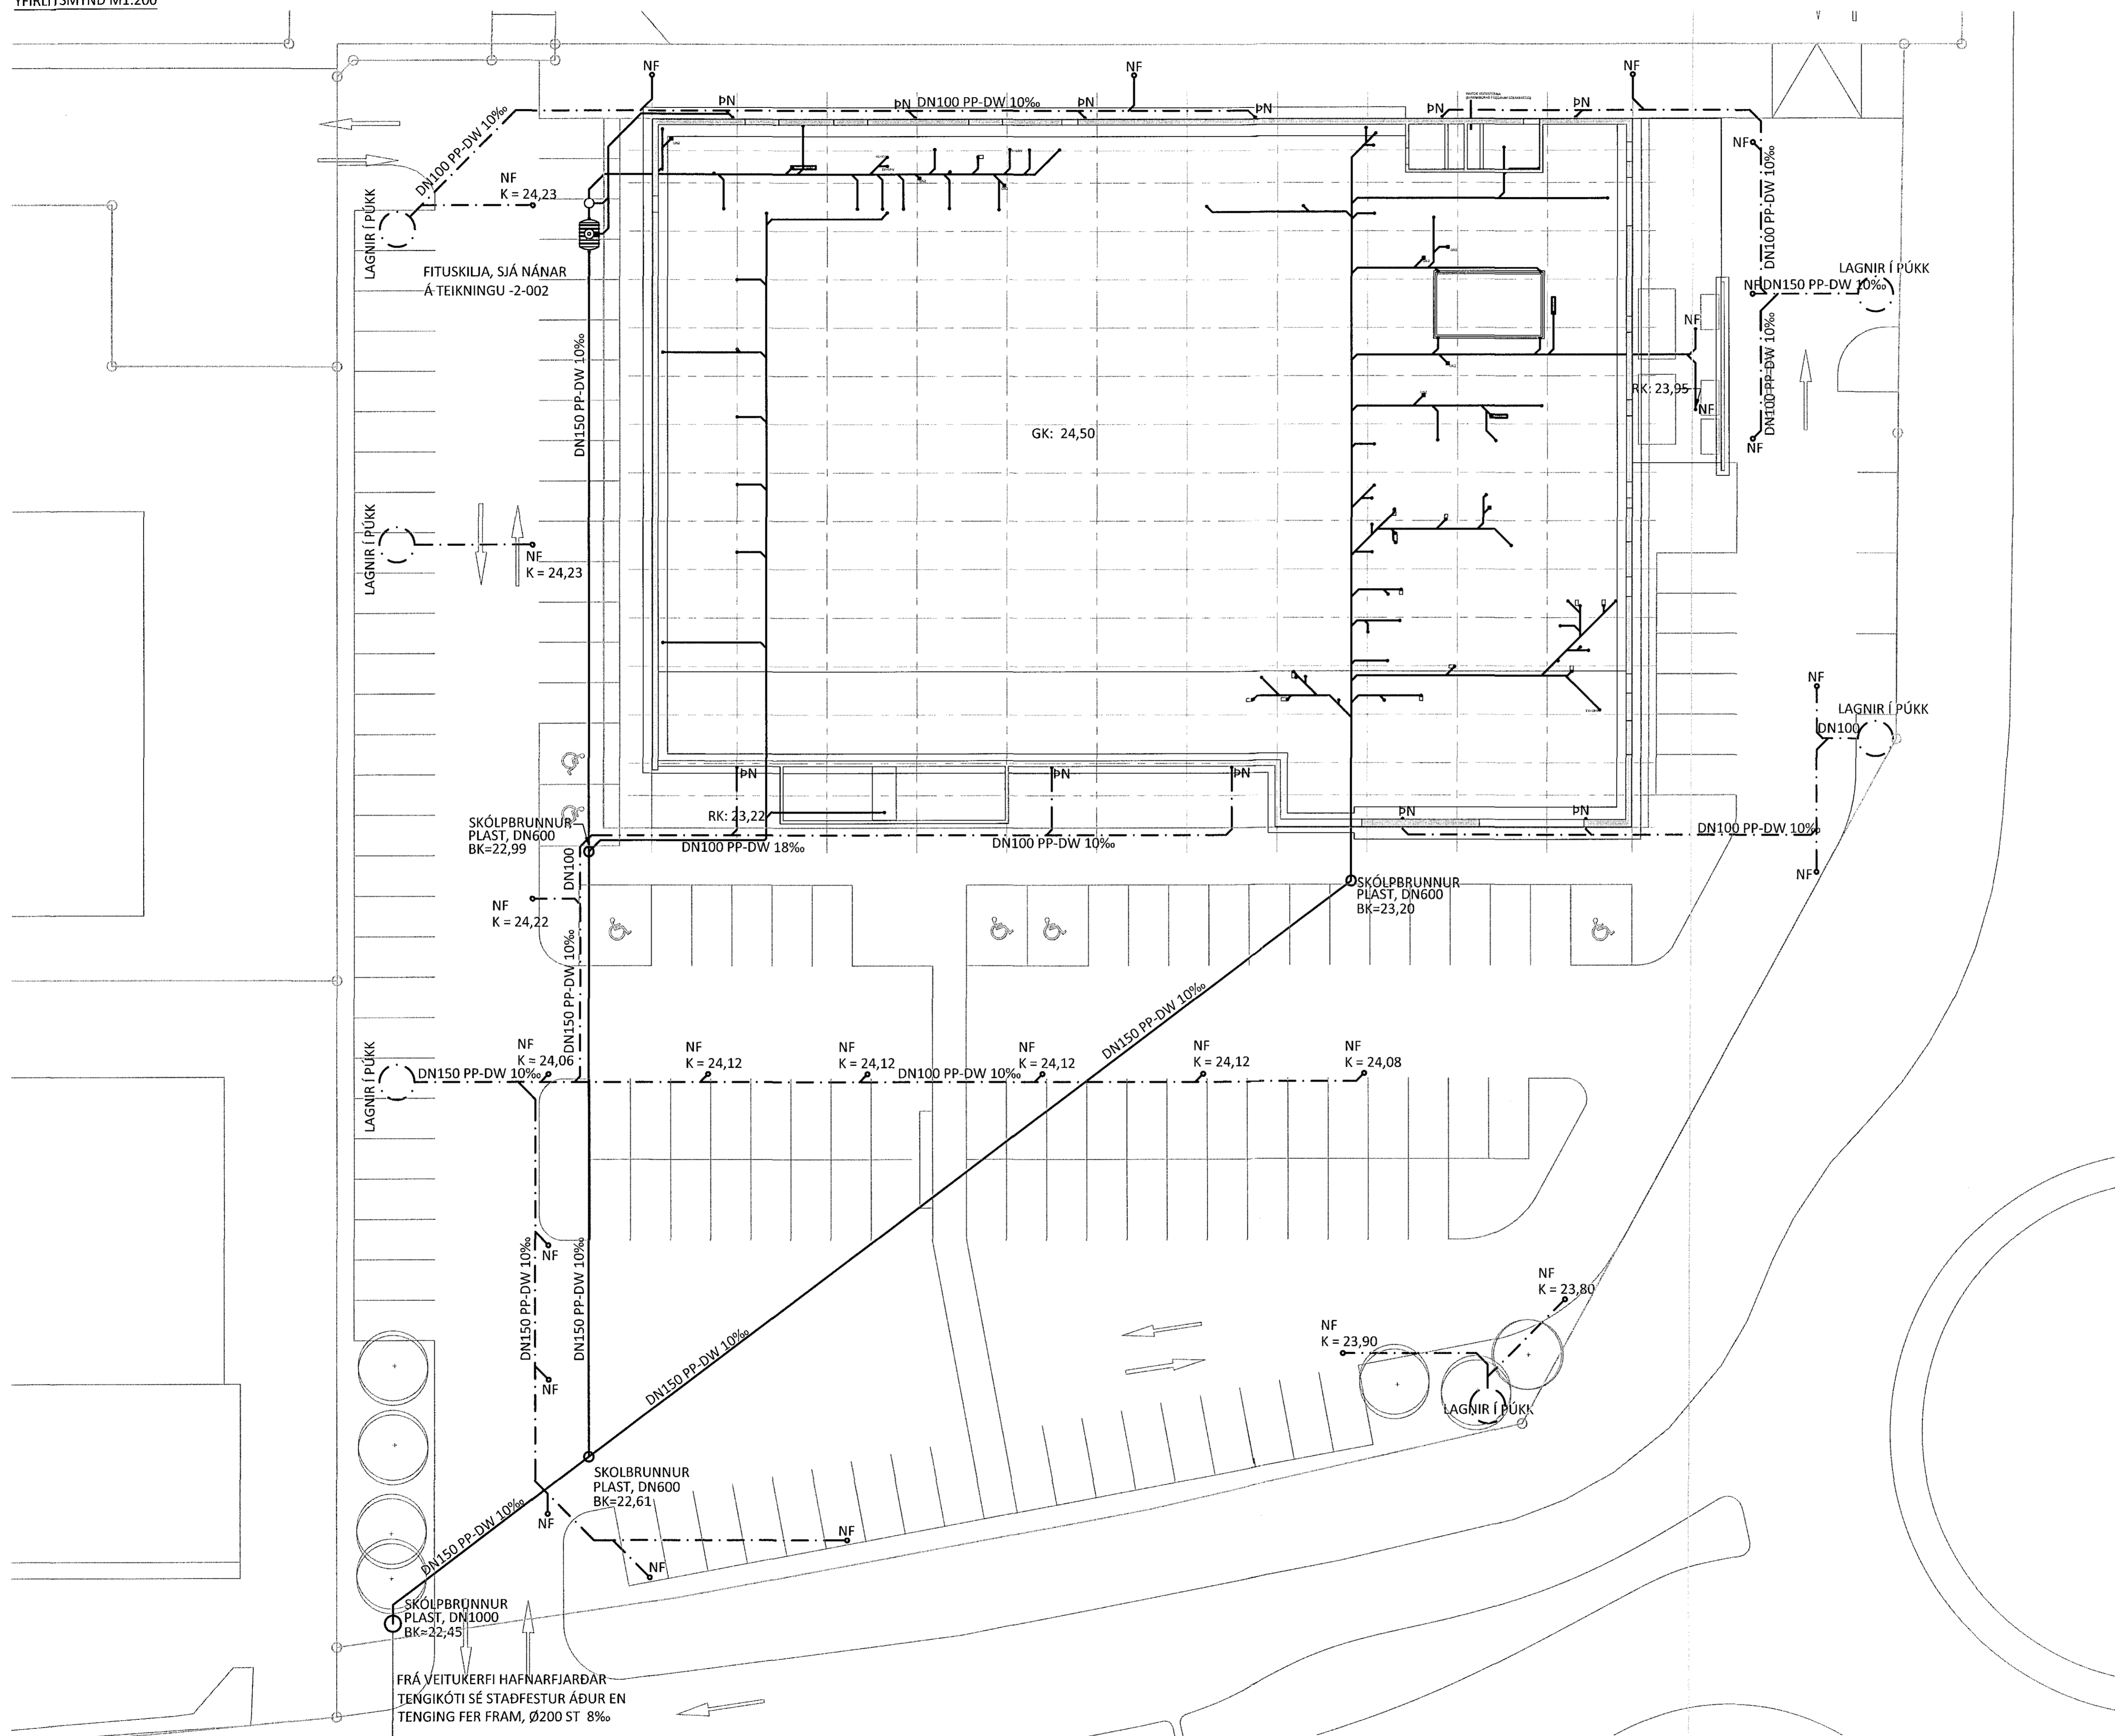

LYKILMYND:

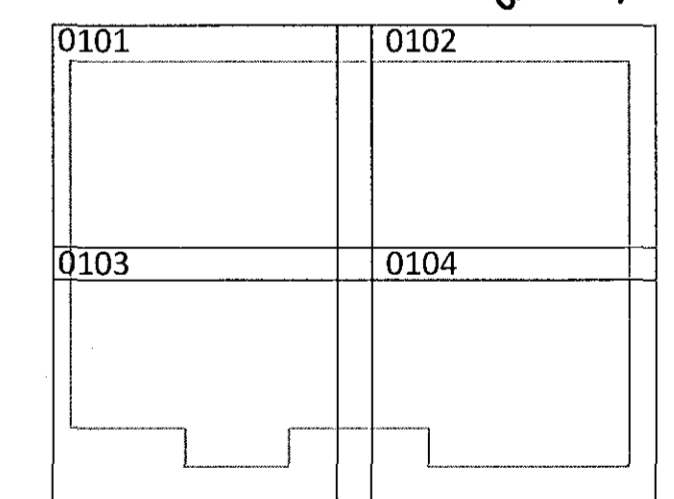

ÁRTUN AÐKILHÖNDUÐAR: *[Signature]* 2205644365

A 09.09.15 FÆRSLUR Á GN OG PN  
 BR. DAGS. BREYTING



**FLATAHRAUN 13** HAFNARFJÖRÐUR  
 NÝBYGGING KRÖNUNVERSLUN  
 GRUNNLAGNIR  
 YFIRLITSMYND - GRUNNMÝND

SAMYKKT		KT	
HÖNNUÐUR	YFIRFARID	DAGS. ÚTG.	DAGS. BREYT.
GP	gummi@ferill.is	DAG 13.07.15	09.09.15
MKV. (A1)	VERKNR.	TEIKN. NR.	BREYTT.
1:200	14048	2 - 0100	A
Ferill ehf. Mörkin 1 108 Reykjavík Sími: 575 1600 Fax: 575 1601 www.ferill.is			