

8

7

6

5

4

3

2

1

13

Byggingelaustíð Hafnarfjörður  
 06 OCT 2015

F

E

D

C

B

A

F


E

D

C

B

A

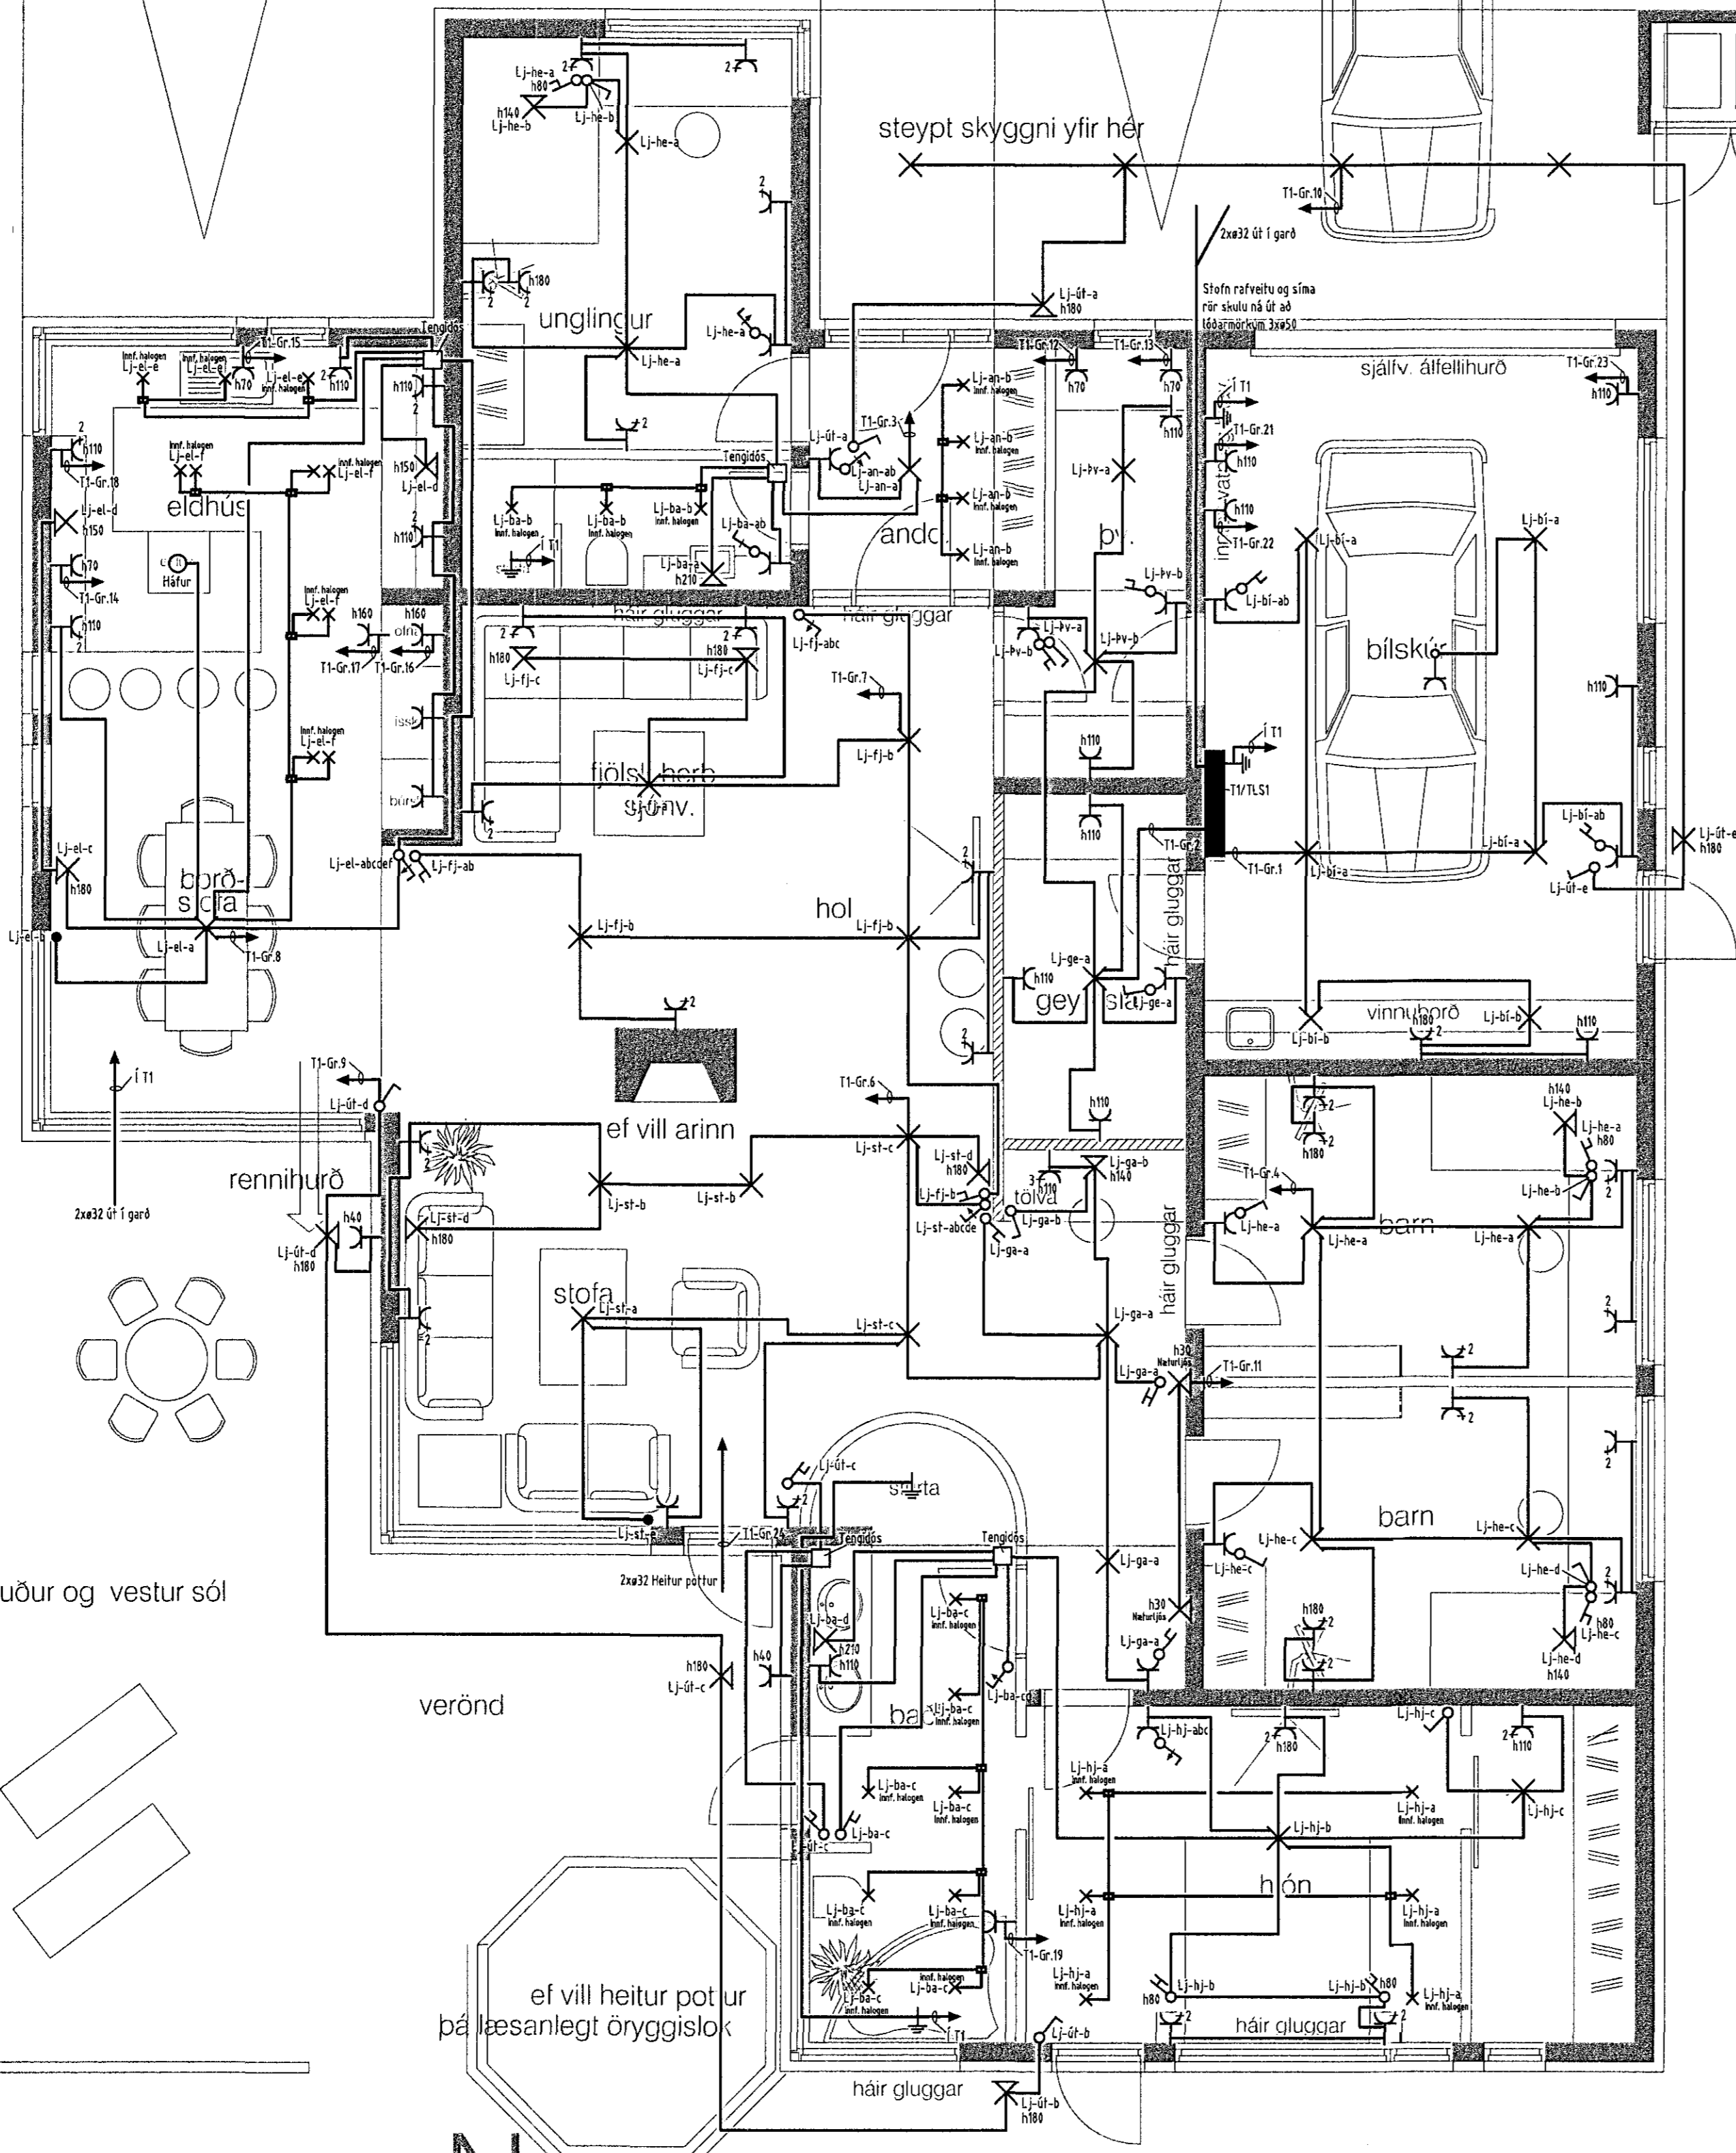

Verkefni Glitvellir 13, Hafnarfjörður		
Verkhúsi/Verknúmer Rafllagnir		
Blað nr. 2/4	Dags. 17. júlí 2008	Kvartí 1:50
Yfirlit		
Höfundur SH/HMK		
Samráðgjafi Hönnuður		
Breyting 14. ágúst 2008		
Reykjavíkurvegi 60 220 Hafnarfjörði Sími 70042-5690 Sími 565 1846, Fax 565 6940 gsm 898 0970 <a href="http://www.munus.is">http://www.munus.is</a> , e-mail munus@munus.is Hönnuður Sigurjón Hardarson, kt. 662367-2749		