


13

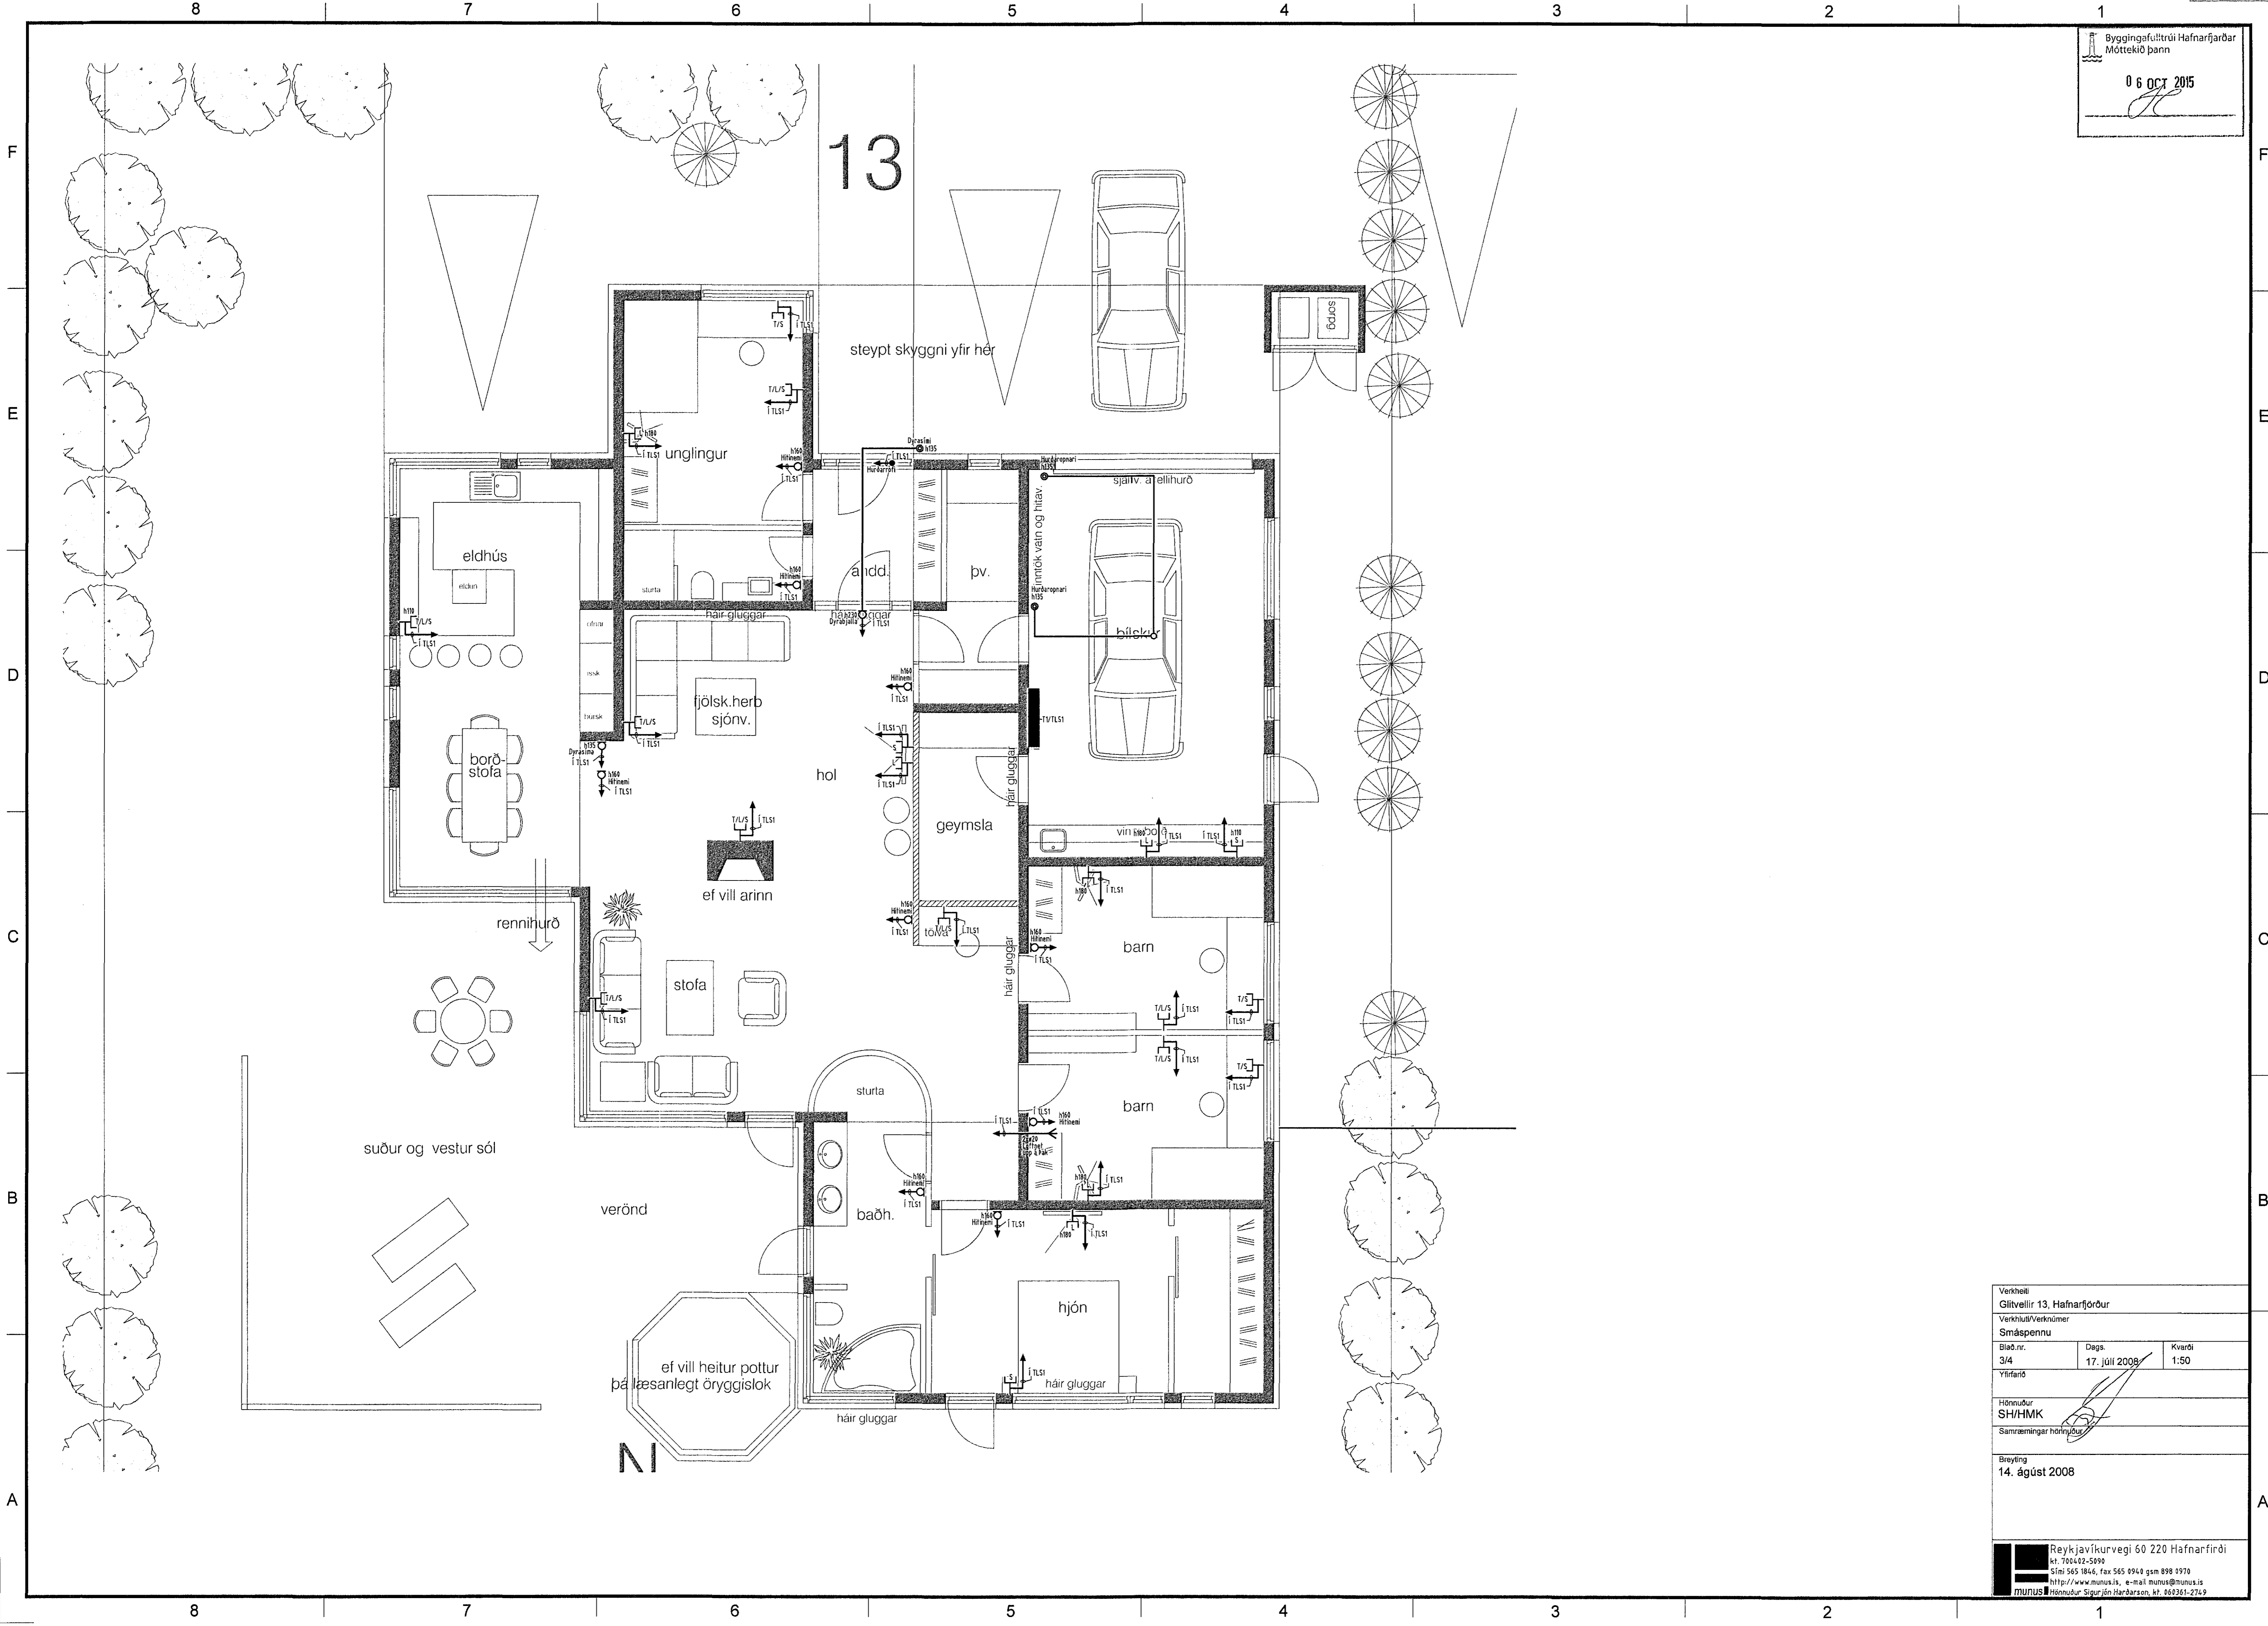

Verkefni Glitvellir 13, Hafnarfjörður		
Verkhúsi/Verknumér		
Smáspennu		
Blað.nr. 3/4	Dagp. 17. júlí 2008	Kvarði 1:50
Yfirfand		
Hönnuður SH/HMK		
Samræmingar höfnuður		
Brayting 14. ágúst 2008		
Reykjavíkurvegi 60 220 Hafnarfjörður kt. 7004492-5690 Sími 565 1846, Fax 565 4949 gsm 898 0970 http://www.munus.is, e-mail munus@munus.is munus Hönnuður Sigurjón Harðarson, kt. 663361-2749		