


SNID C-C MKV.1:50

① ② ③ ④ ⑤ ⑥ ⑦

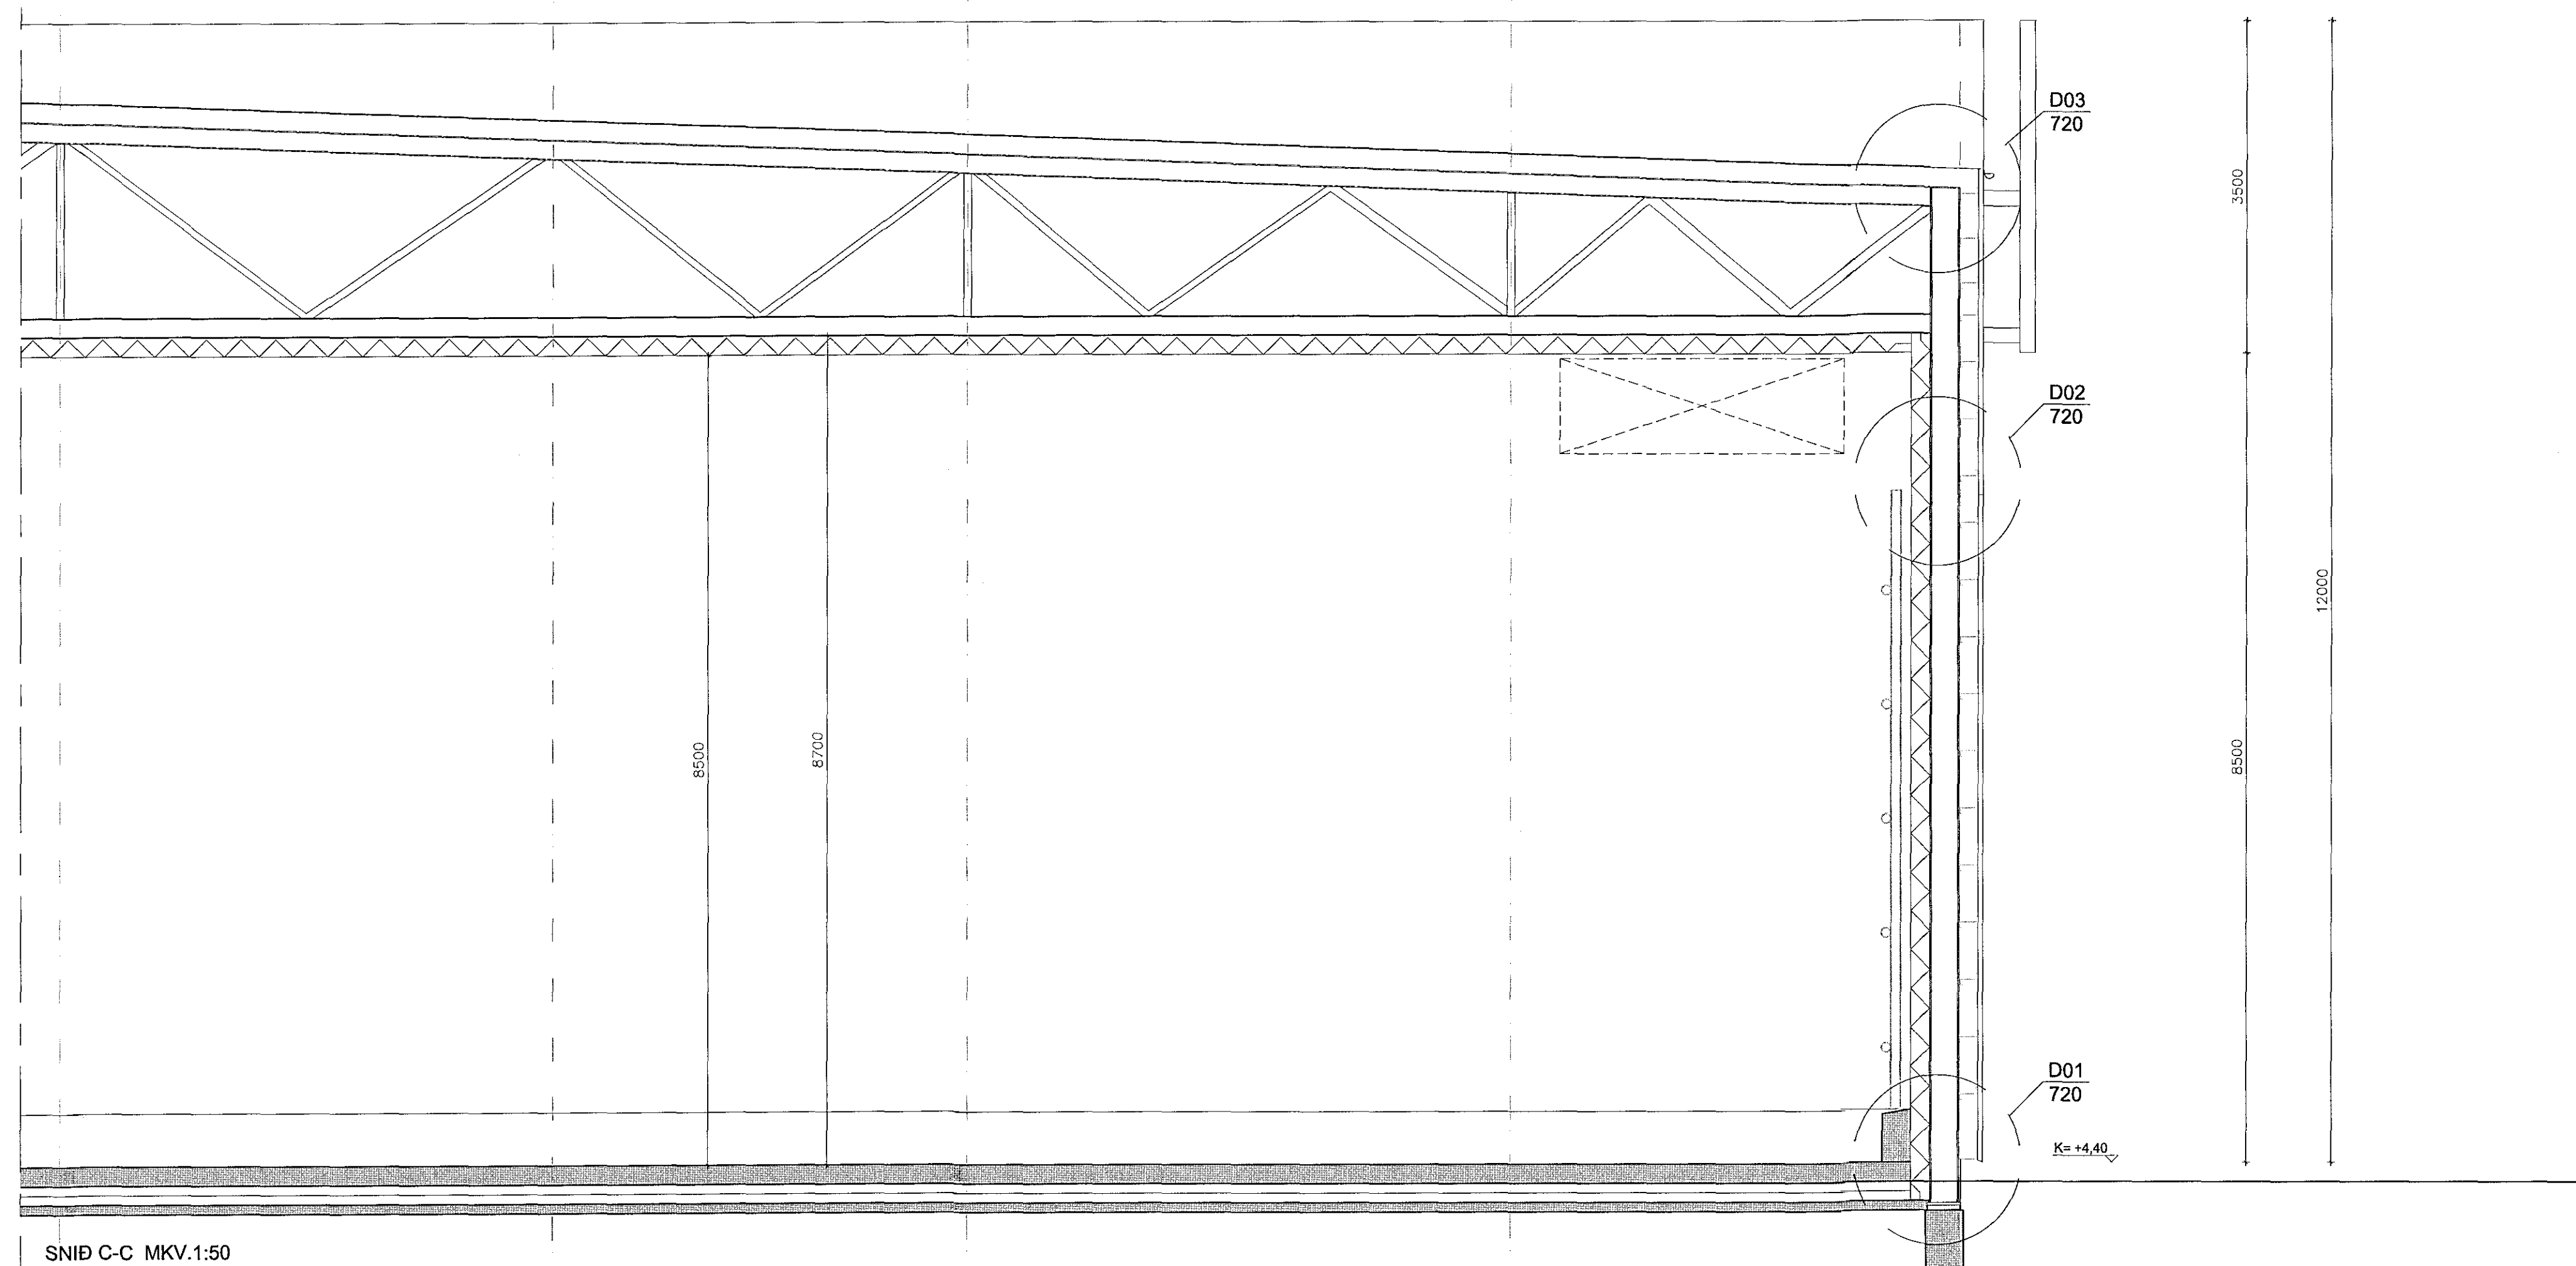

SNID C-C MKV.1:50

BREYTINGAR:

A: Númer á deilum sett inn á teikningu.

21.08.2015 - AMH

ÓSEYRARBRAUT 22 - FRYSTIGEYMSLA EIMSKIPS

Anna Margrét Hauksdóttir arkitekt - kt. 120665 - 3169
Anton Örn Brynjarsson verkfræðingur - kt. 270559 - 7199
Fanney Hauksdóttir arkitekt - kt. 170561 - 7249
Haukur Haraldsson tæknifræðingur - kt. 260938 - 2079

Hönnuður: *Anna Margrét Hauksdóttir*
Hönnunarsljóri: *Haukur Haraldsson*



Snið C-C

Dagsetning: 11.08.2015
Mælikvarði: 1:50 @ A1
Teiknað: AMH/GMJ
Yfirfarið: AMH
Breyting: A

A-208