


SNID A-A MKV.1:50

4300
12000
7130
7700

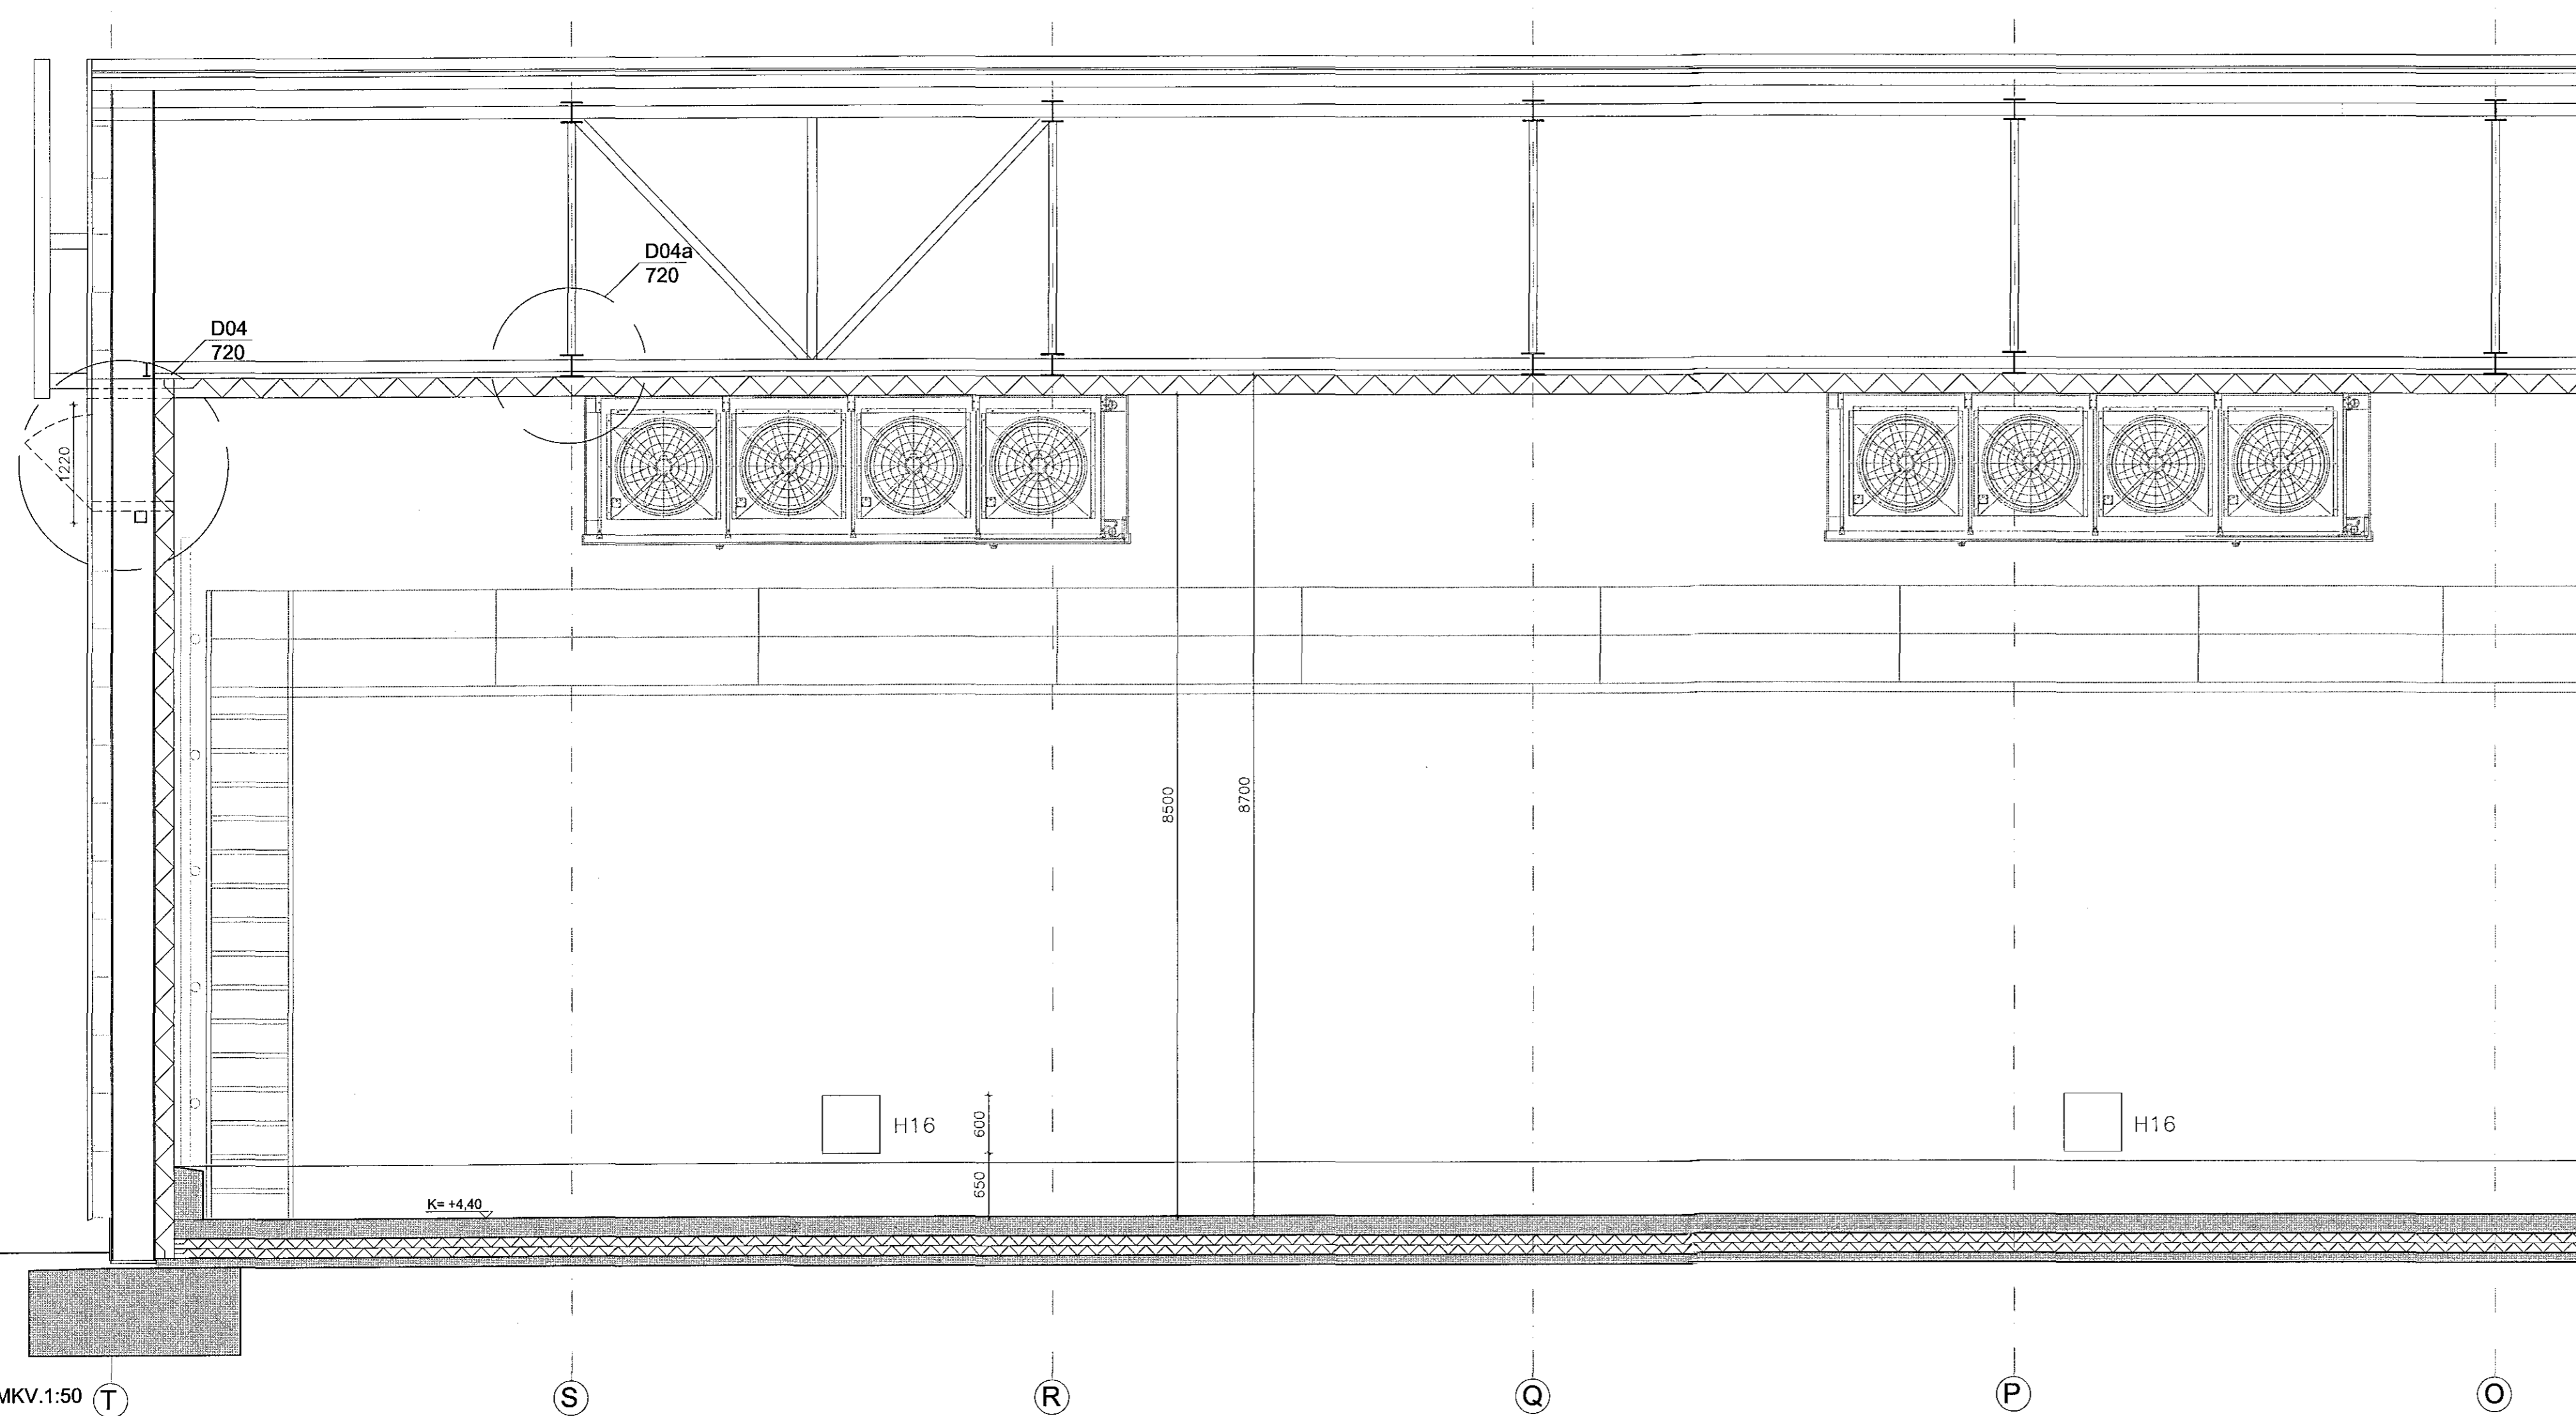

SNID A-A MKV.1:50

BREYTINGAR:

A: Númer á deilum sett inn á teikningu.

21.08.2015 - AMH

ÓSEYRARBRAUT 22 - FRYSTIGEYMSLA EIMSKIPS

Anna Margrét Hauksdóttir arkitekt - kt. 120665 - 3169
 Anton Örn Brynjásson verkfræðingur - kt. 270559 - 7199
 Fanney Hauksdóttir arkitekt - kt. 170561 - 7249
 Haukur Haraldsson tæknifræðingur - kt. 260938 - 2079

Hönnuður: *Anna Margrét Hauksdóttir*
 Hönnunarstjóri: *Anton Örn Brynjásson*



Snið A-A

Dagsetning: 11.08.2015
 Mælikvarði: 1:50 @ A1
 Teiknað: AMH/GMJ
 Yfirfarið: AMH
 Breyting: A

A-206