
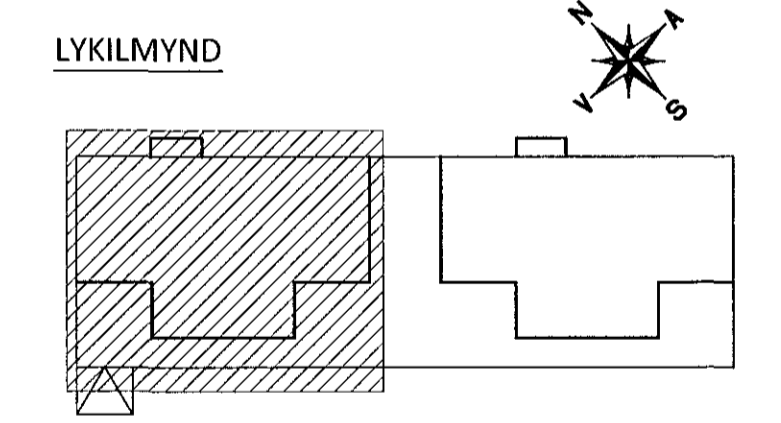


Samþykkt þann

14. okt. 2015

Byggingarfulltrúi Hefnarfúdi
Fla. Höllur & Guðlaugsson

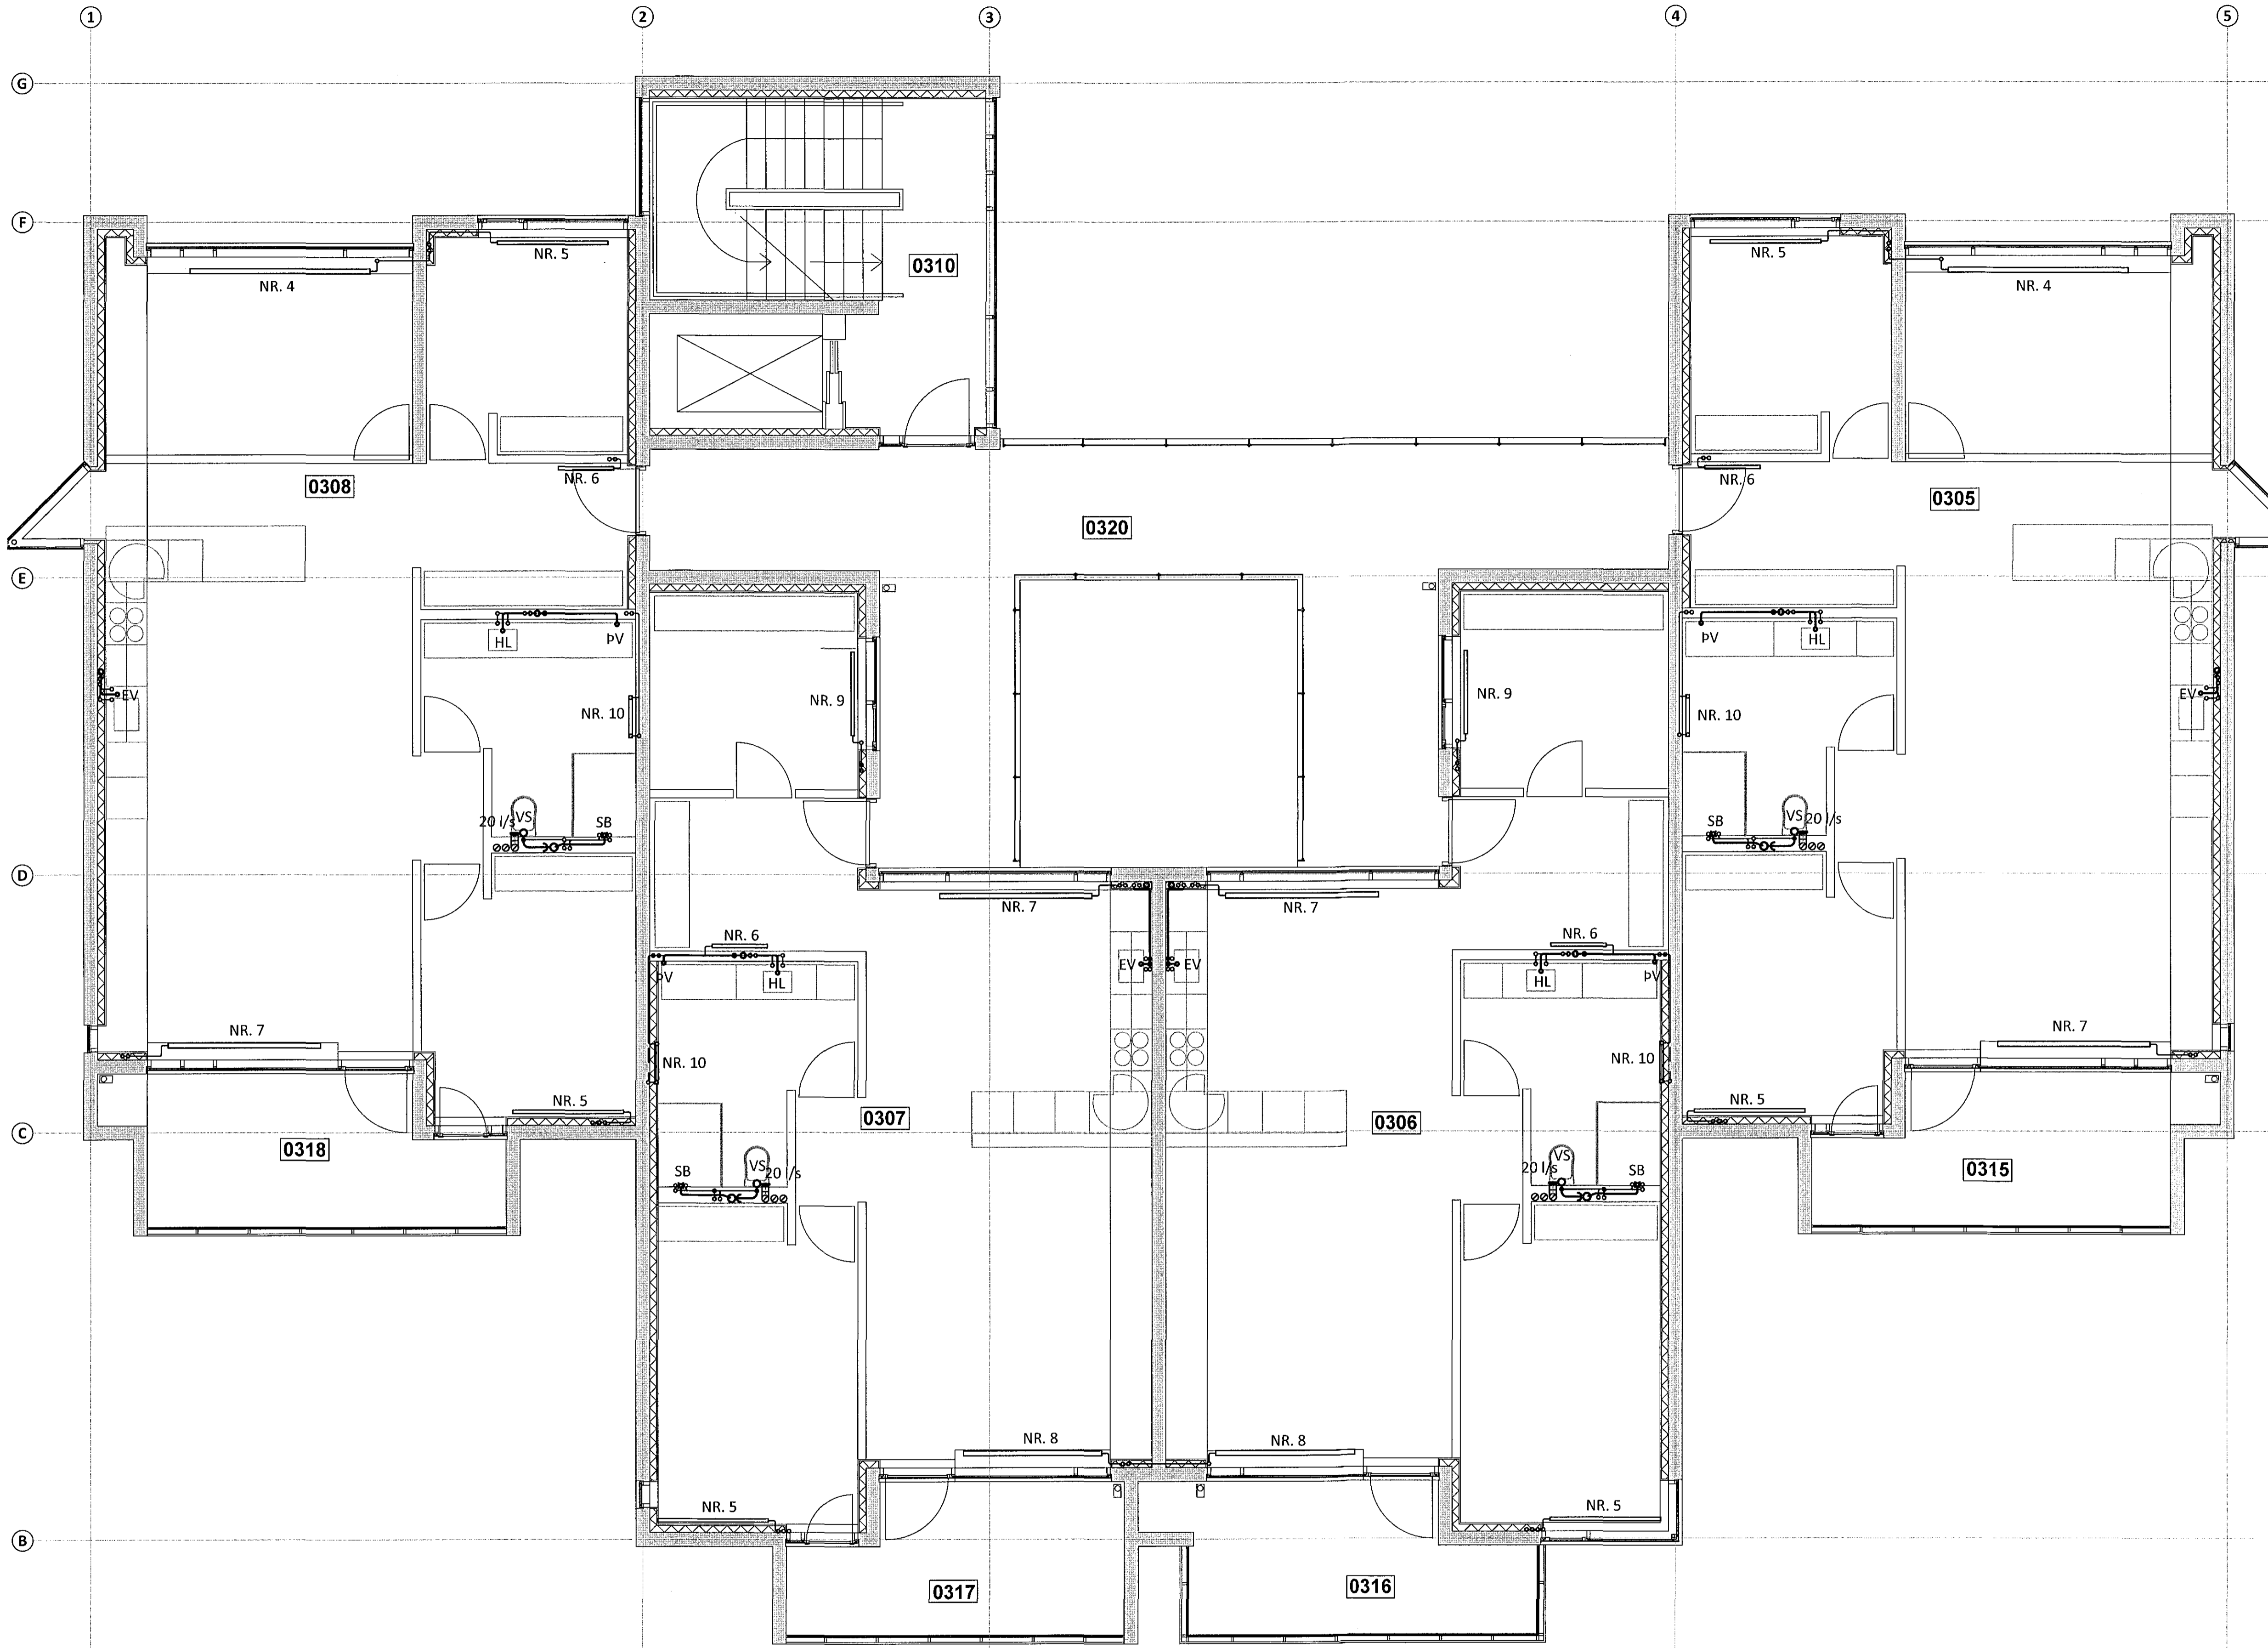

ÁRITUN ADALHÖNNUNAR: *[Signature]* KT.

A 30.09.15 TEIKNINGARNÚMÉR LEIÐRÉTT			
BR.	DAGS.	BREYTING	



HERJÓLFSGATA 32-34 HAFNARFJÓRDUR
FJÖLBÝLISHÚS
LAGNIR
3. HÆÐ
GRUNNMYND

SAMÞYKKT KT. <i>[Signature]</i>			
HÖNNUNUR	YFIRFARIR	DAGS. ÚTÍG.	DAGS. BREYT.
HPV	ÞAG	05.05.15	30.09.15
MKV.	VERKNR.	TEIKN. NR.	BREYT.
1:50	14103	P 1301	A