



Sampykkt bann

14. okt. 2015

Byggingarfulltrúingur
Eva Hrólfur S. Gunnarsdóttir

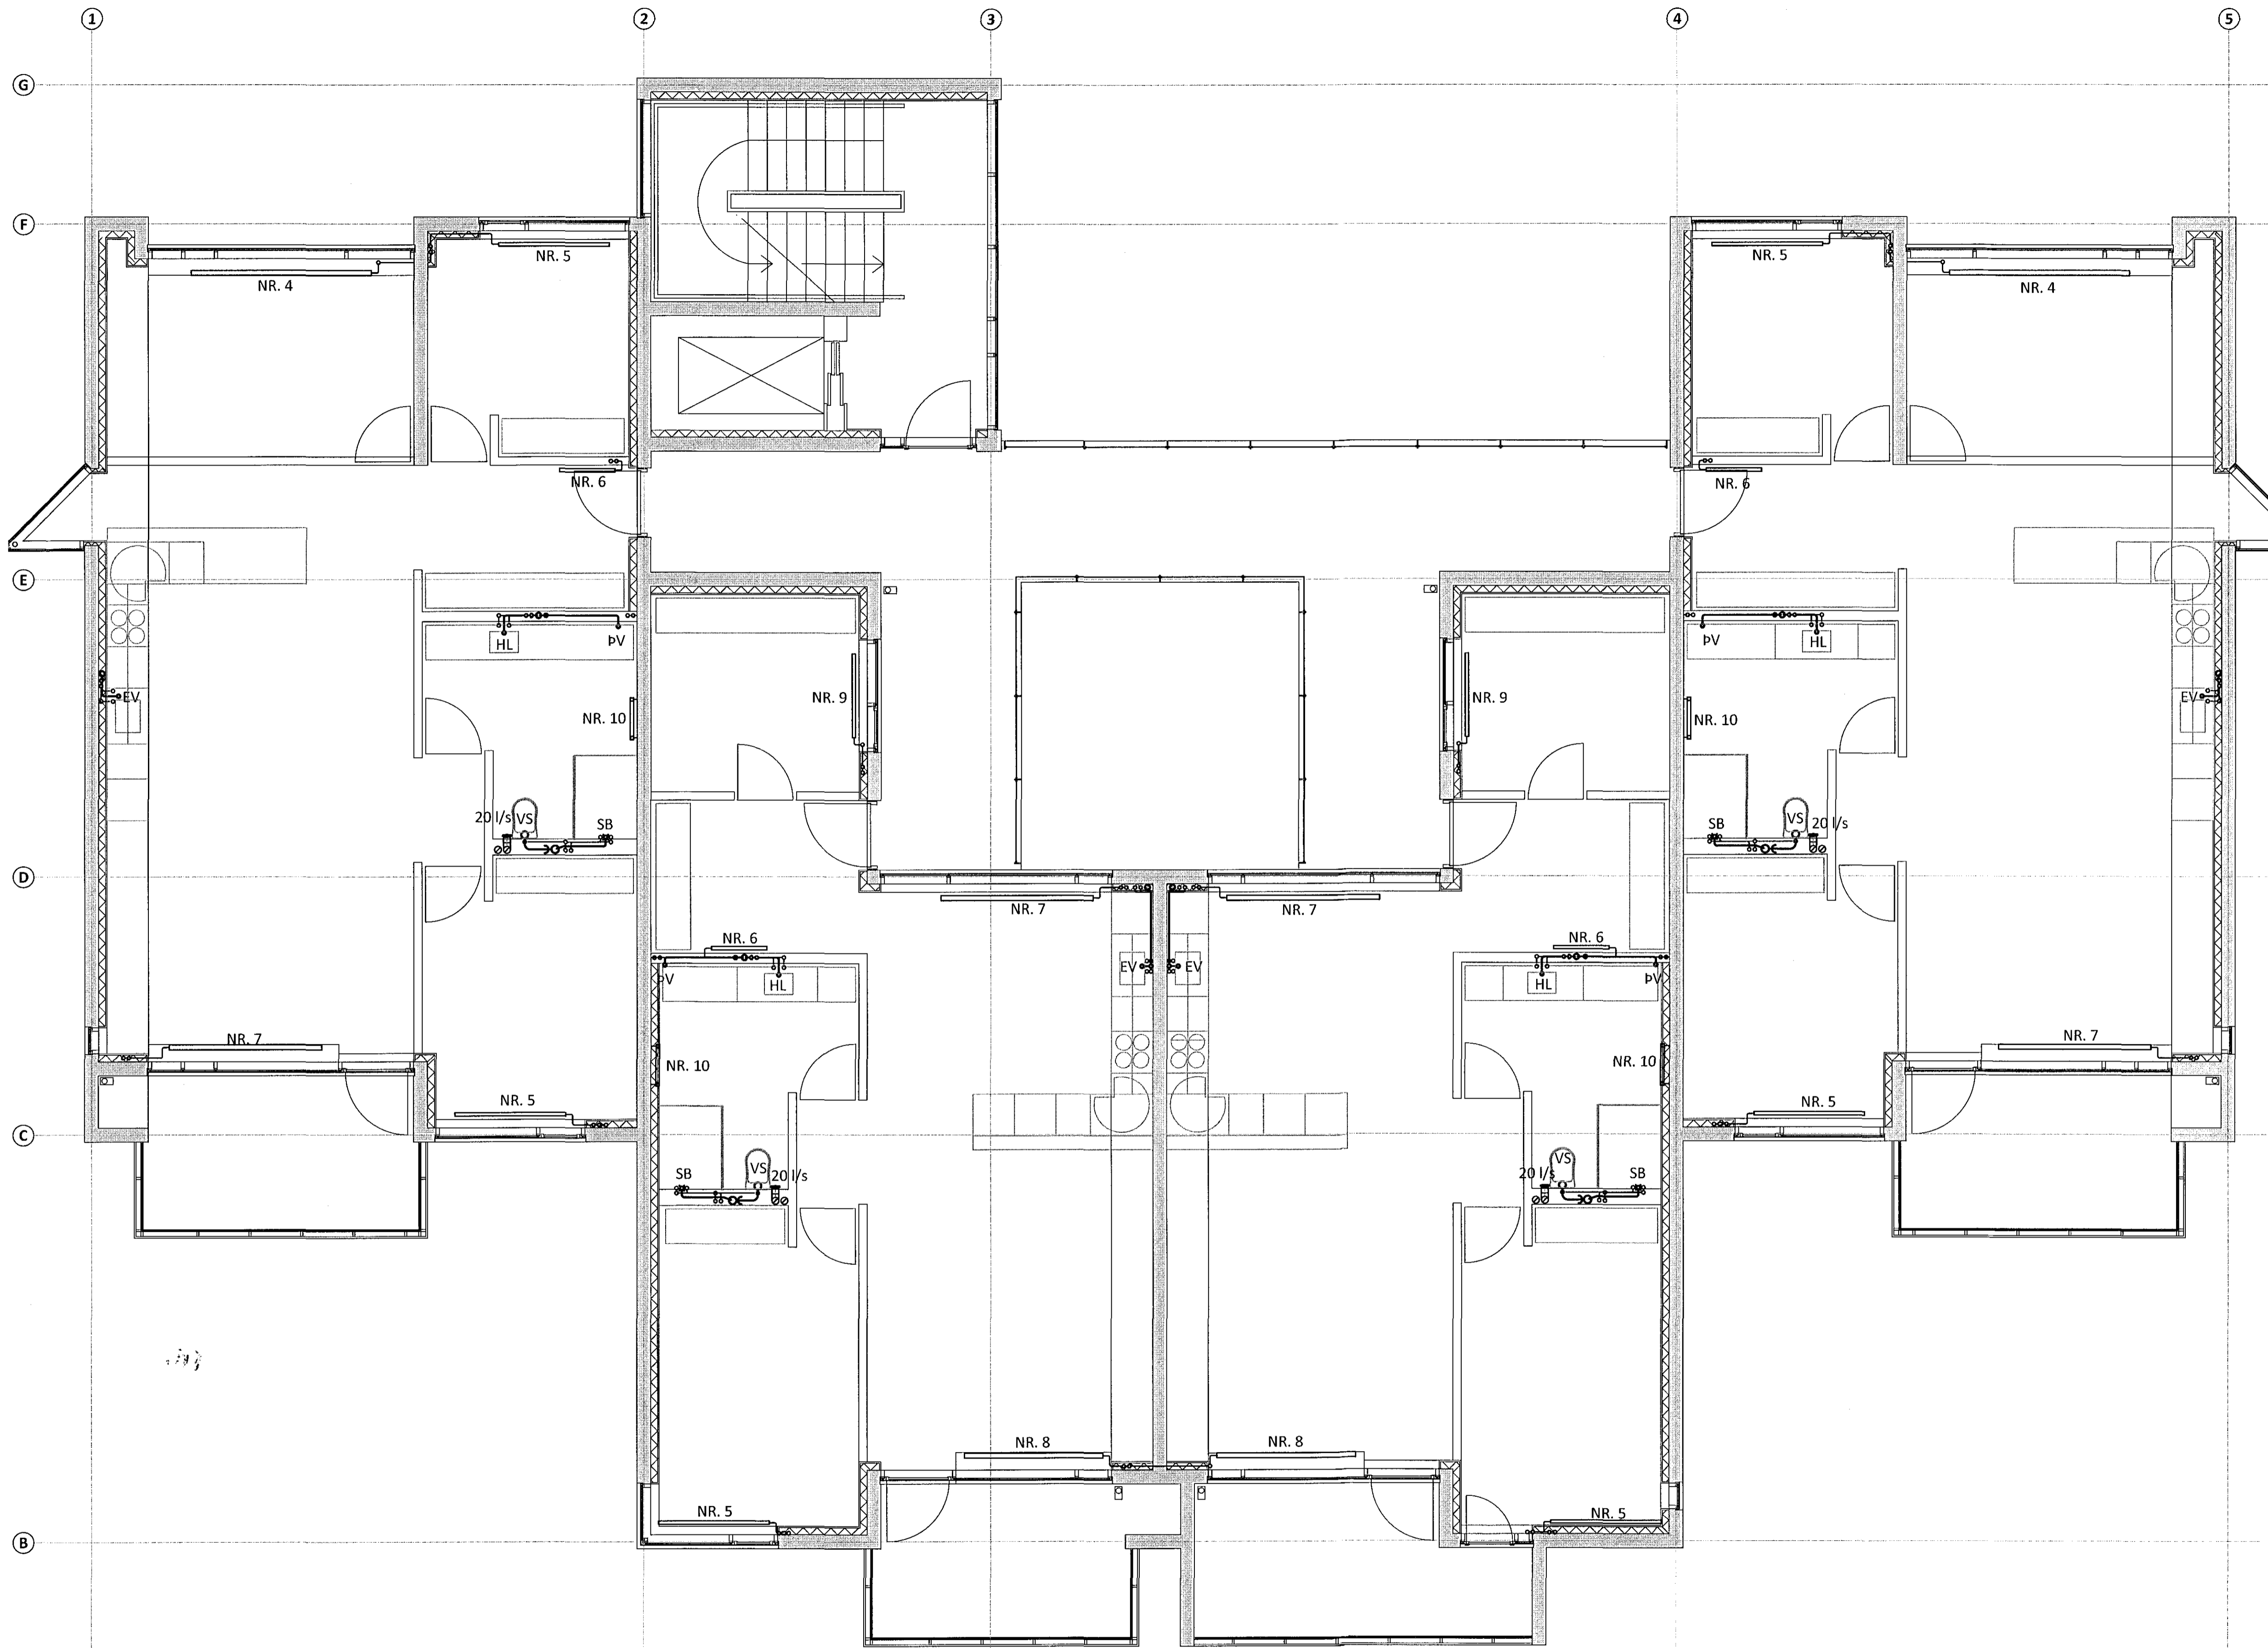

LYKILMYND

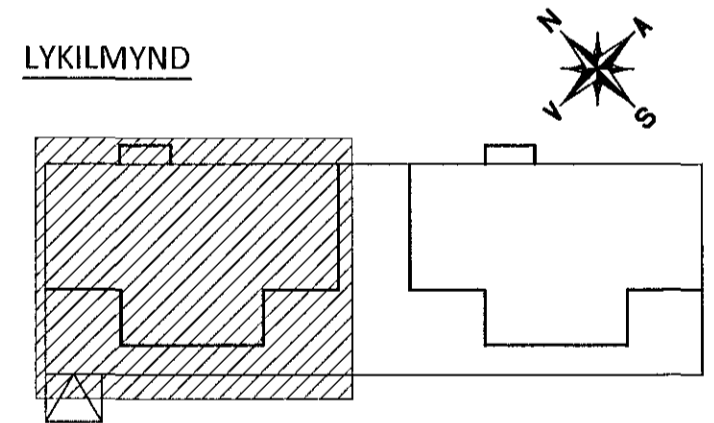

ÁRITUN ADALHÖNNUÐAR: *fu* KT.

A 30.09.15 TEIKNINGARNÚMÉR LEIÐRÉTT
BR. DAGS. BREYTING



HERJÓLFSGATA 32-34 HAFNARFJÖRDUR
FJÖLBÝLIÐSHÚS
LAGNIR
2. HÆÐ
GRUNNMYND

SAMPYKKT:		KT.	
HÖNNUÐUR	YFIRFARID	DAGS. ÚTG.	DAGS. BREYT.
HPV hjalti@ferill.is	PAG	05.05.15	30.09.15
MKV.	VERKNR.	TEIKN. NR.	BREYT.
1:50	14103	P 1201	A