


SAMSTÆÐA 1. HOT YOGA, DANSSALUR, SPINNING, GANGUR, BÚNINGSKLEFAR

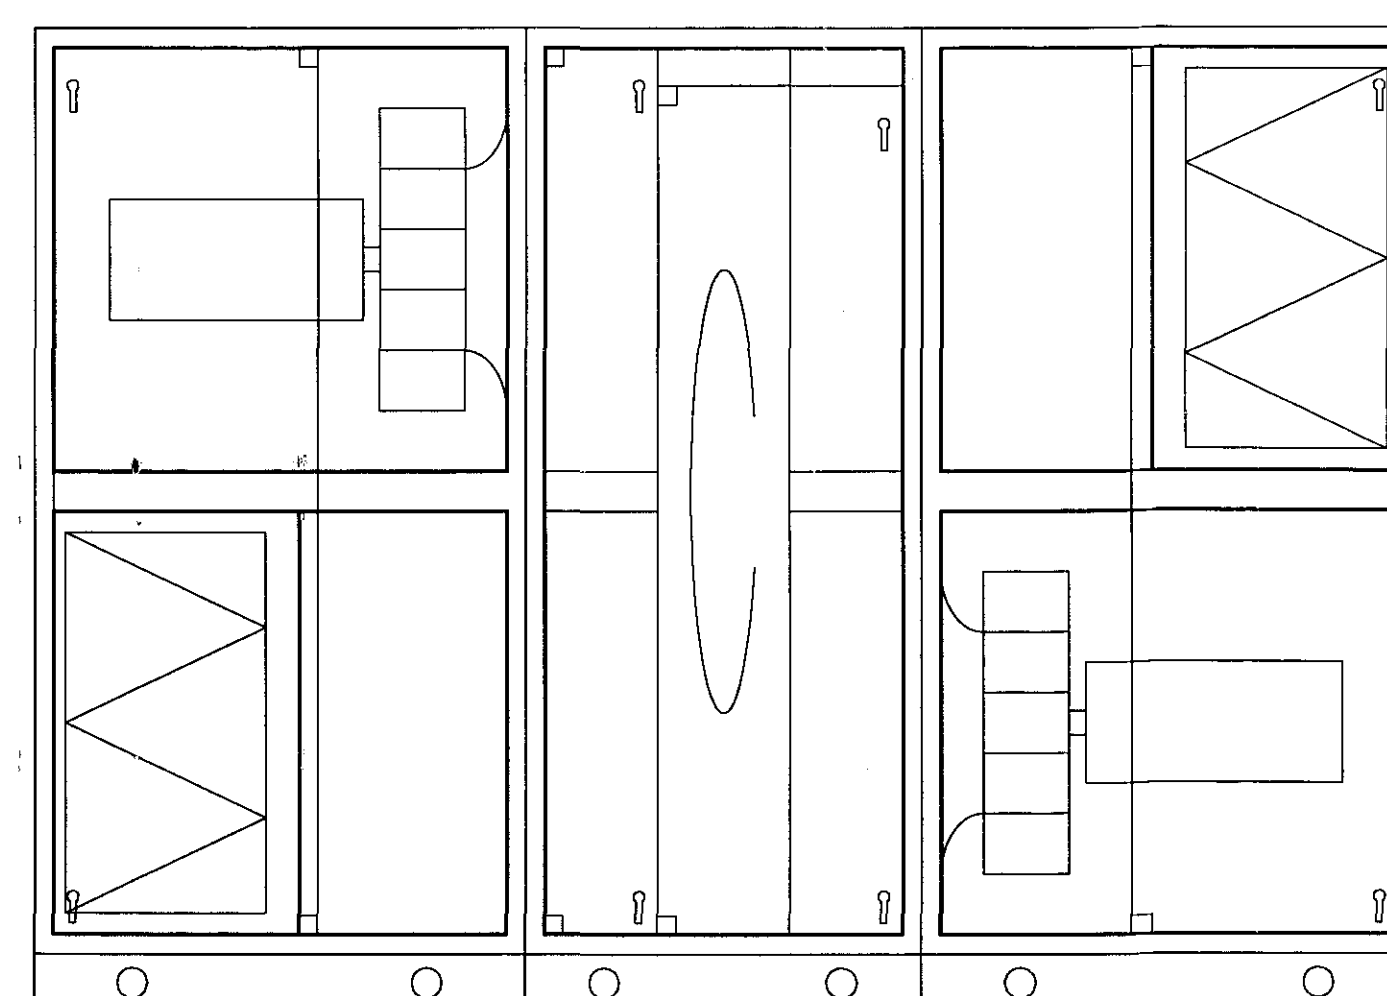

20.000 m³/h

Verkfræðistofa Hauks Ásgeirssonar e.h.f.
 Bráutarholt 10-14, 105 Reykjavík
 Sími: 534-8815 897-8132
 e-mail: haukur@vha.is
 www.vha.is
 Kennitala: 560600-3050

VHÁ

Hannað H.Á.	Teknað H.Á.	Samþykkt: Kennitala 301255-4629
----------------	----------------	------------------------------------

TJARNARVELLIR 3
 HAFNARFIRÐI
 LOFTRÆSILAGNIR

KERFISMYND SAMSTÆÐA 1

Mkv.	Tekn. nr. 4-0.0A	Verk nr. 15-036
------	---------------------	--------------------

Áritun samráðsgerðarmannar / hönnunarstjóra: *[Signature]* Daga: JUN. 15