



SIÁ FRAMHÁLD Á TEIKNINGU -5-1012

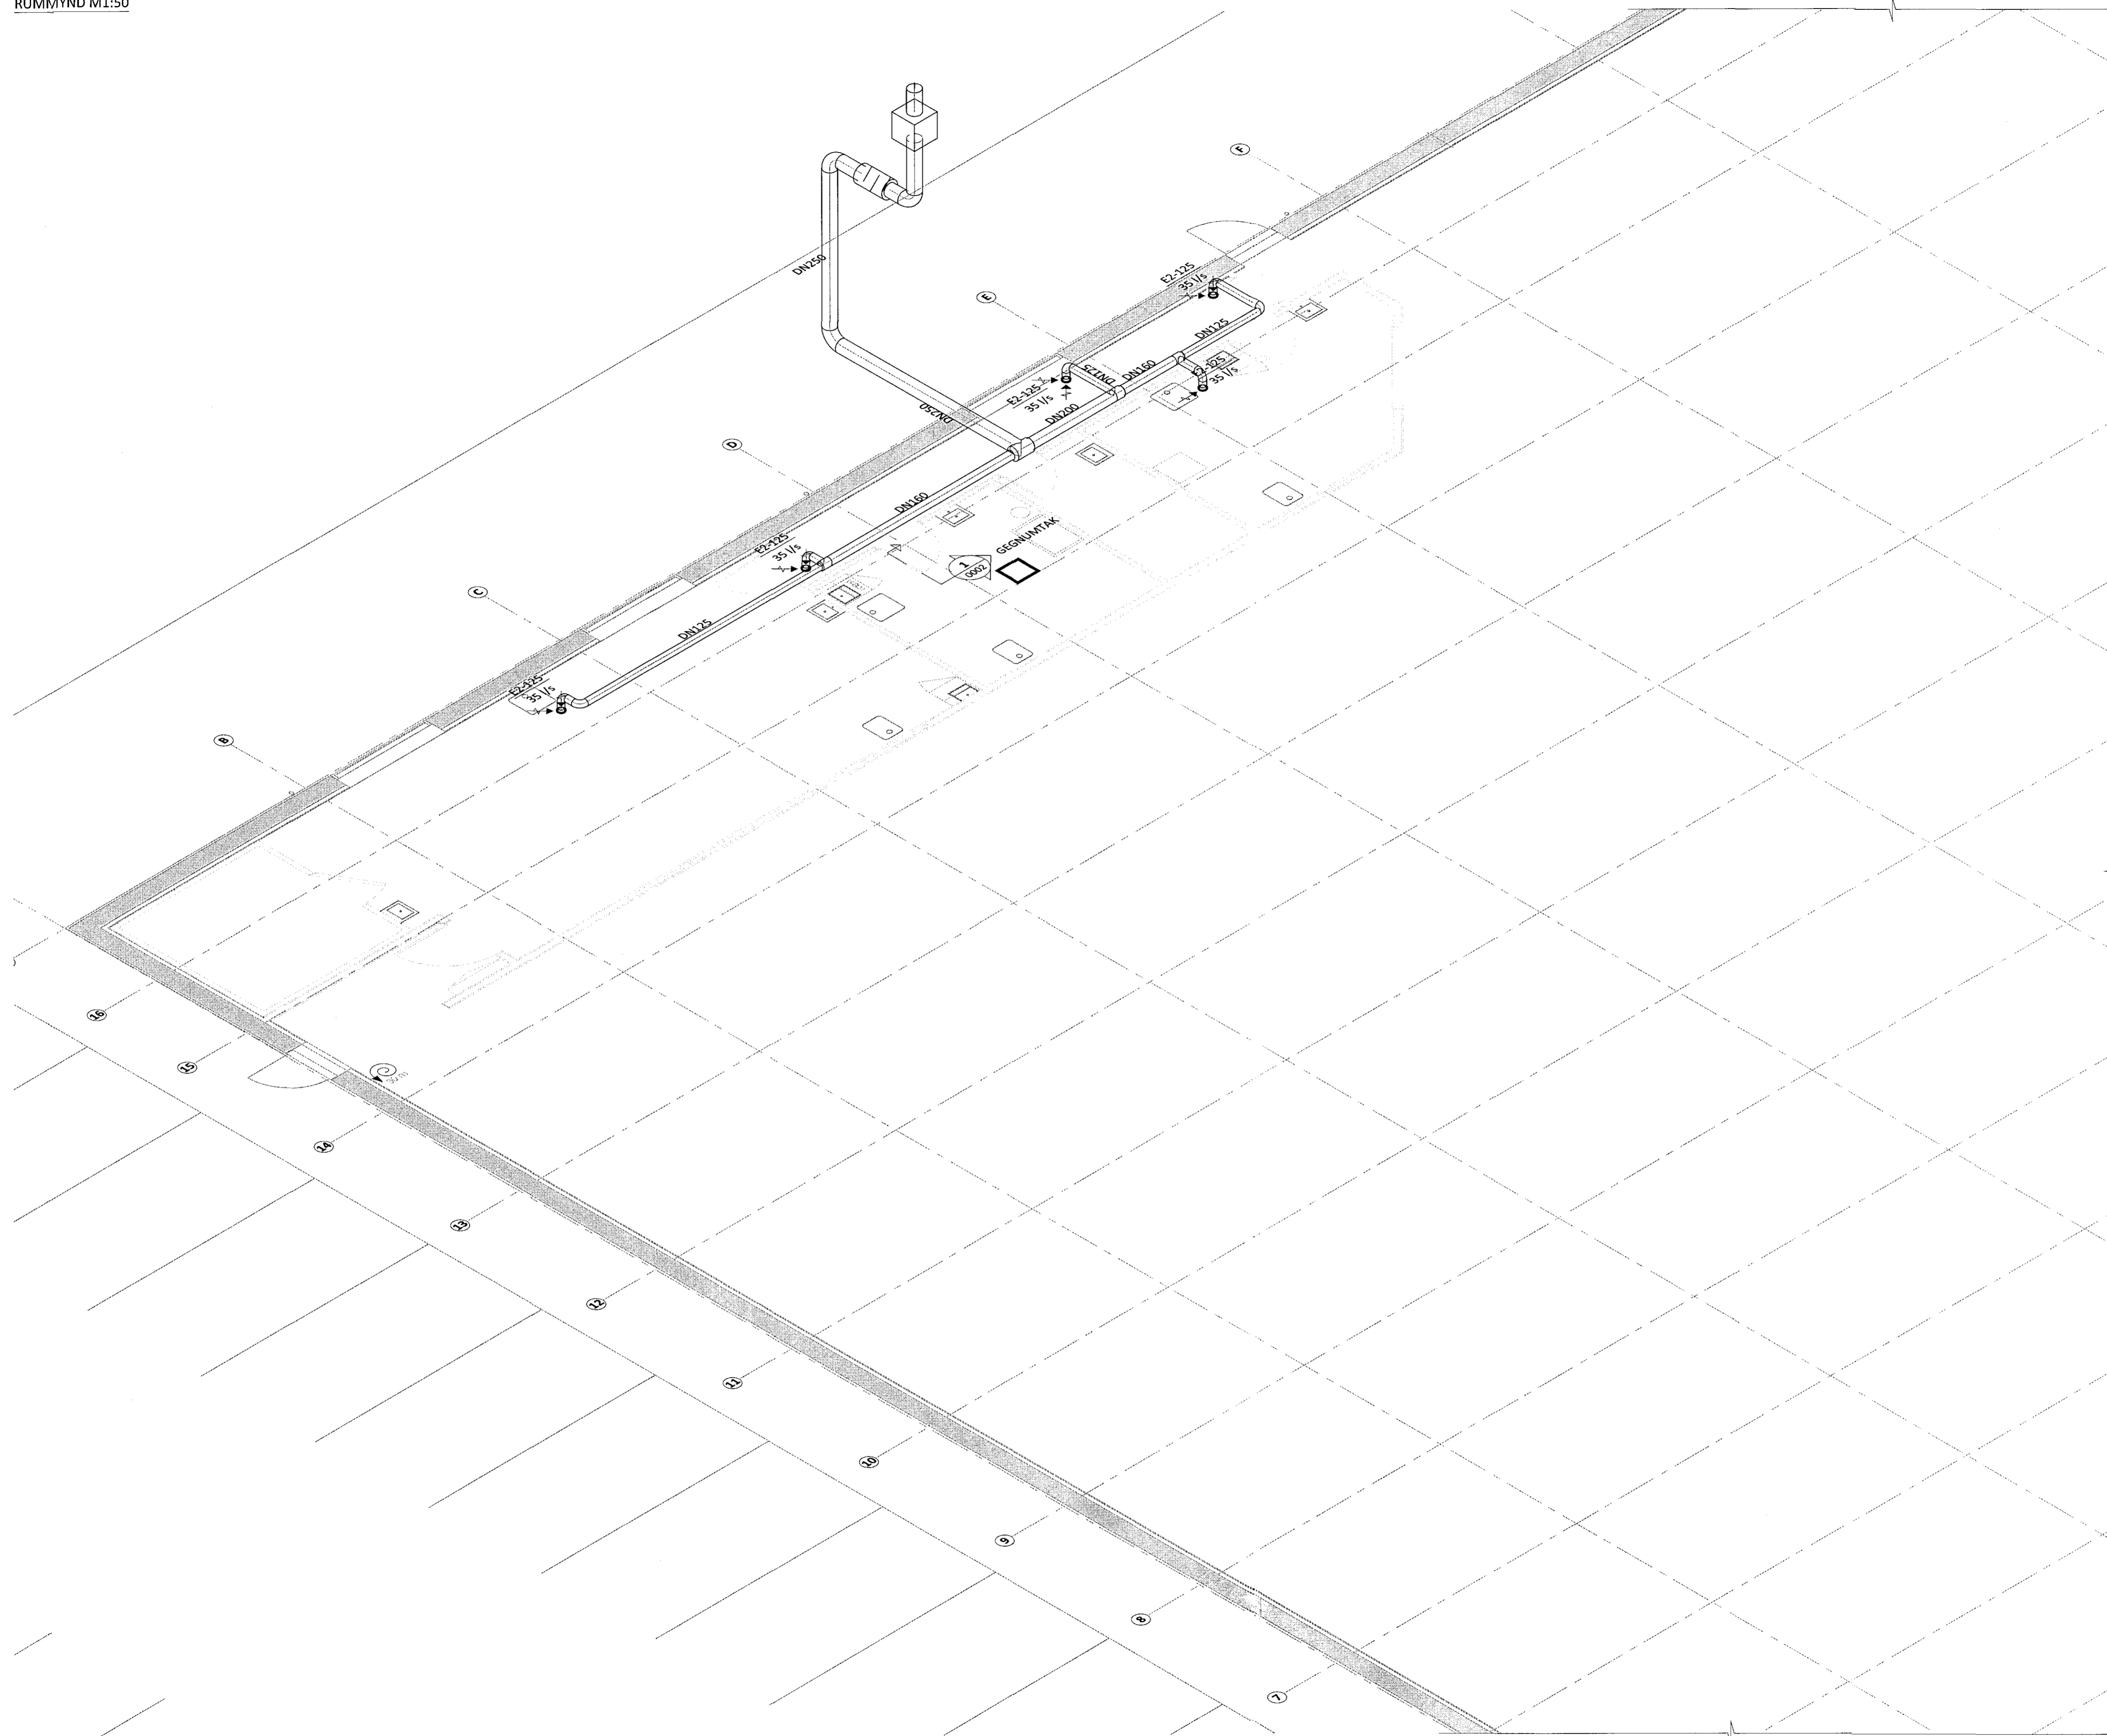

LYKILMYND:

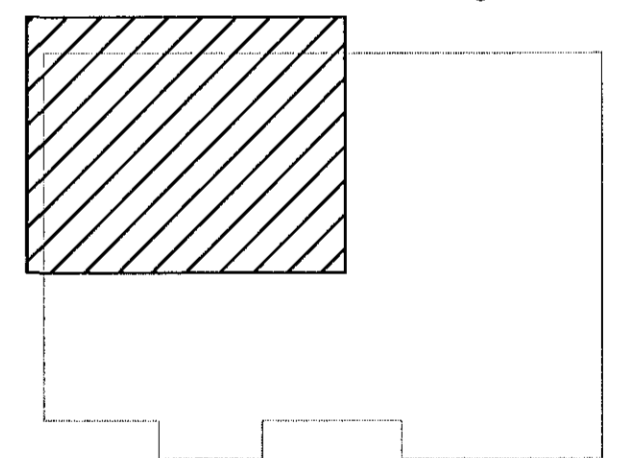

ÁRITUN AÐALHÖNNUNÐAR: *[Signature]*
Kt. 220504-4389 *[Signature]*

ALMENNAR SKÝRINGAR SIÁ TEIKNINGU NR. -5-0001

BR. DAGS. BREYTING



FLATAHRUN 13 HAFNARFJÖRÐUR
NÝBYGGING KRÓNUVERSLUN
LOFTRÆSING
RÚMMYND
1. HLUTI

SAMÞYKKT: <i>[Signature]</i> 12/260-4689			
HÖNNUNÐUR	YFIRFARIÐ	DAGS. ÚTG.	DAGS. BREYT.
GP	gummi@ferill.is	PAG	13.11.15
MKV. (A1)	VERKNR.	TEIKN. NR.	BREYT.
1:50	14048	5 - 1011	