



SJÁ FRAMHALD Á TEIKNINGU -6-1001

SNJÓBRÆDSLUKISTA #2

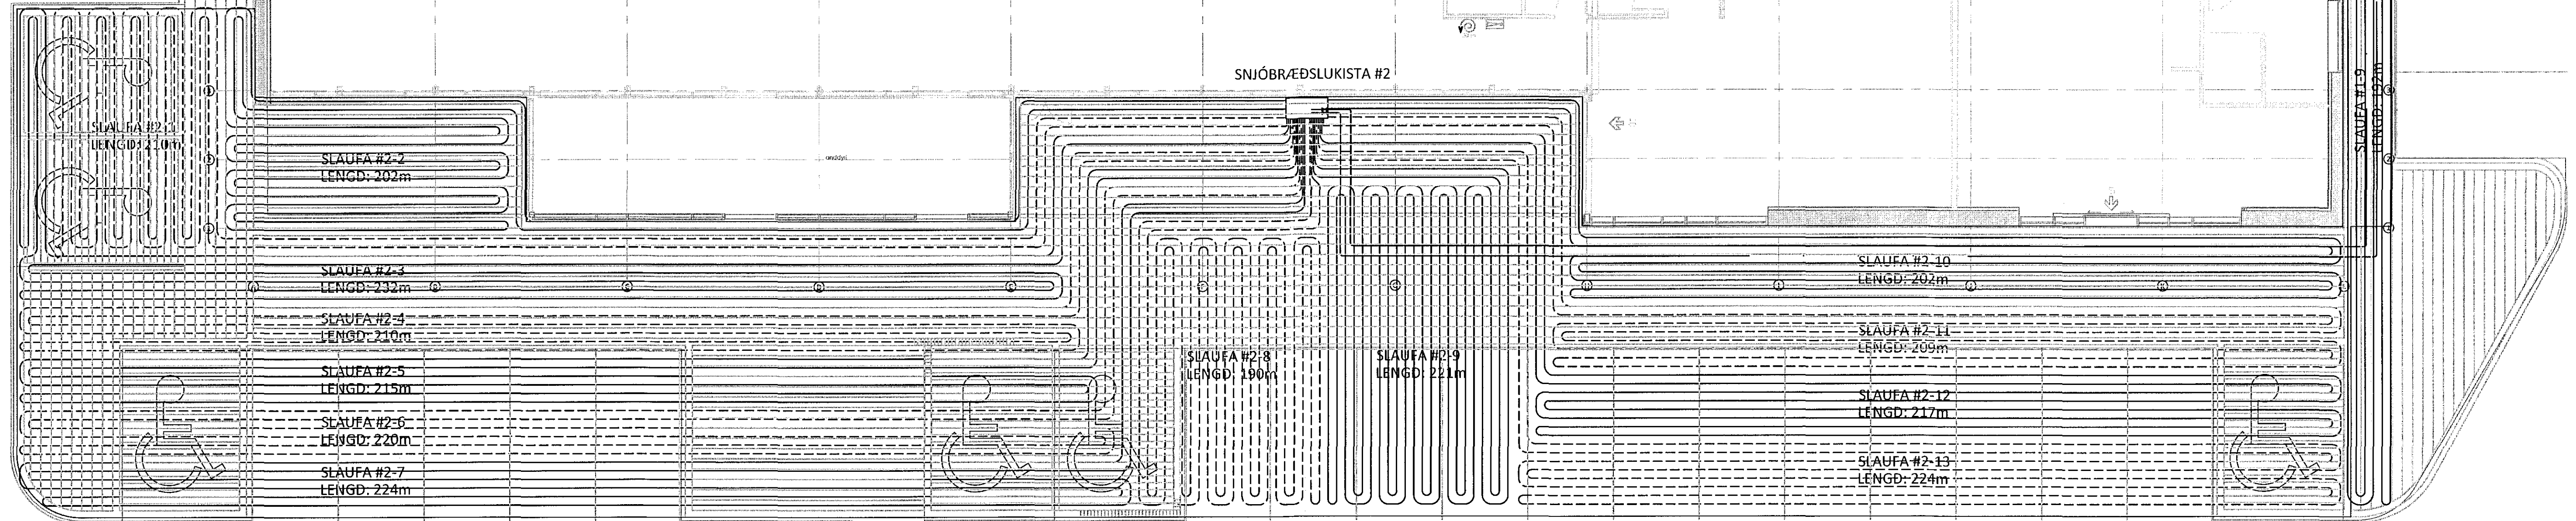

LYKILMYND

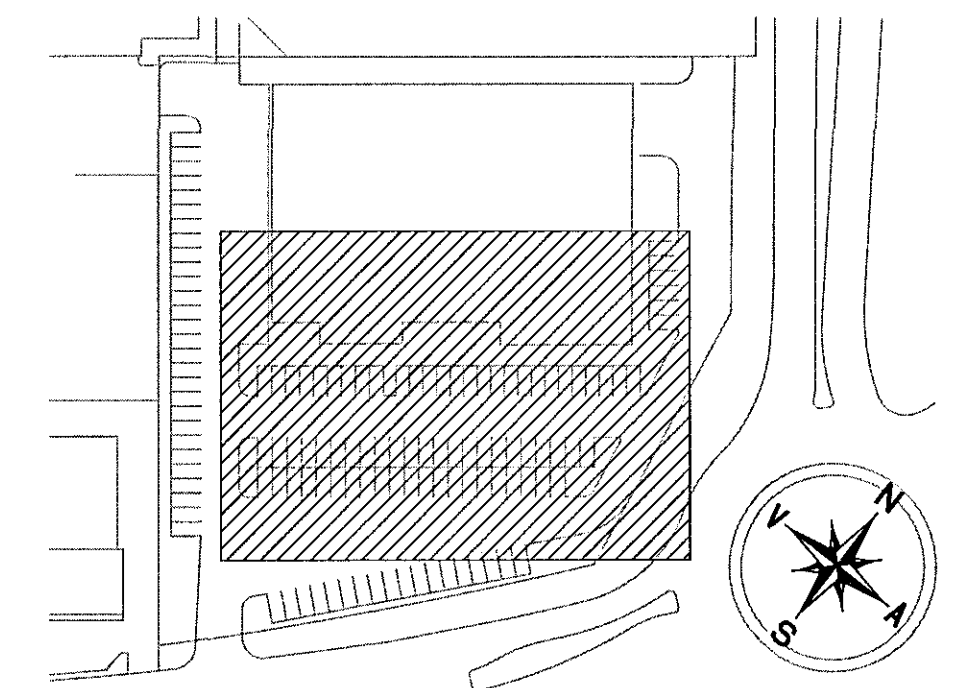

ÁRITUN ADALHÖNNUÐAR: *[Signature]* KT.
Kt. 220564-4869

ALMENNAR SKÝRINGAR SJÁ TEIKNINGU NR. -6-001

BR.	DAGS.	BREYTING



FLATAHRAUN 13 HAFNARFJÖRÐUR
NÝBYGGING KRÓNUVERSLUN
SNJÓBRÆDSLÁ
GRUNNMYND
2. HLUTI

SAMPYKKT: <i>[Signature]</i> KT. 121260-4689			
HÖNNUÐUR	YFIRFARIÐ	DAGS. UTG.	DAGS. BREYT.
GP	gummi@ferill.is	ÞAG	13.11.15
MKV. (A1)	VERKNR.	TEIKN. NR.	BREYT.
1:100	14048	6 - 1002	