



Sampykkt bann
 02 DEC 2015
 Byggingafulltrúinn í Hafnarfjörð
 F.h. Sigurbur Steinar Jónsson

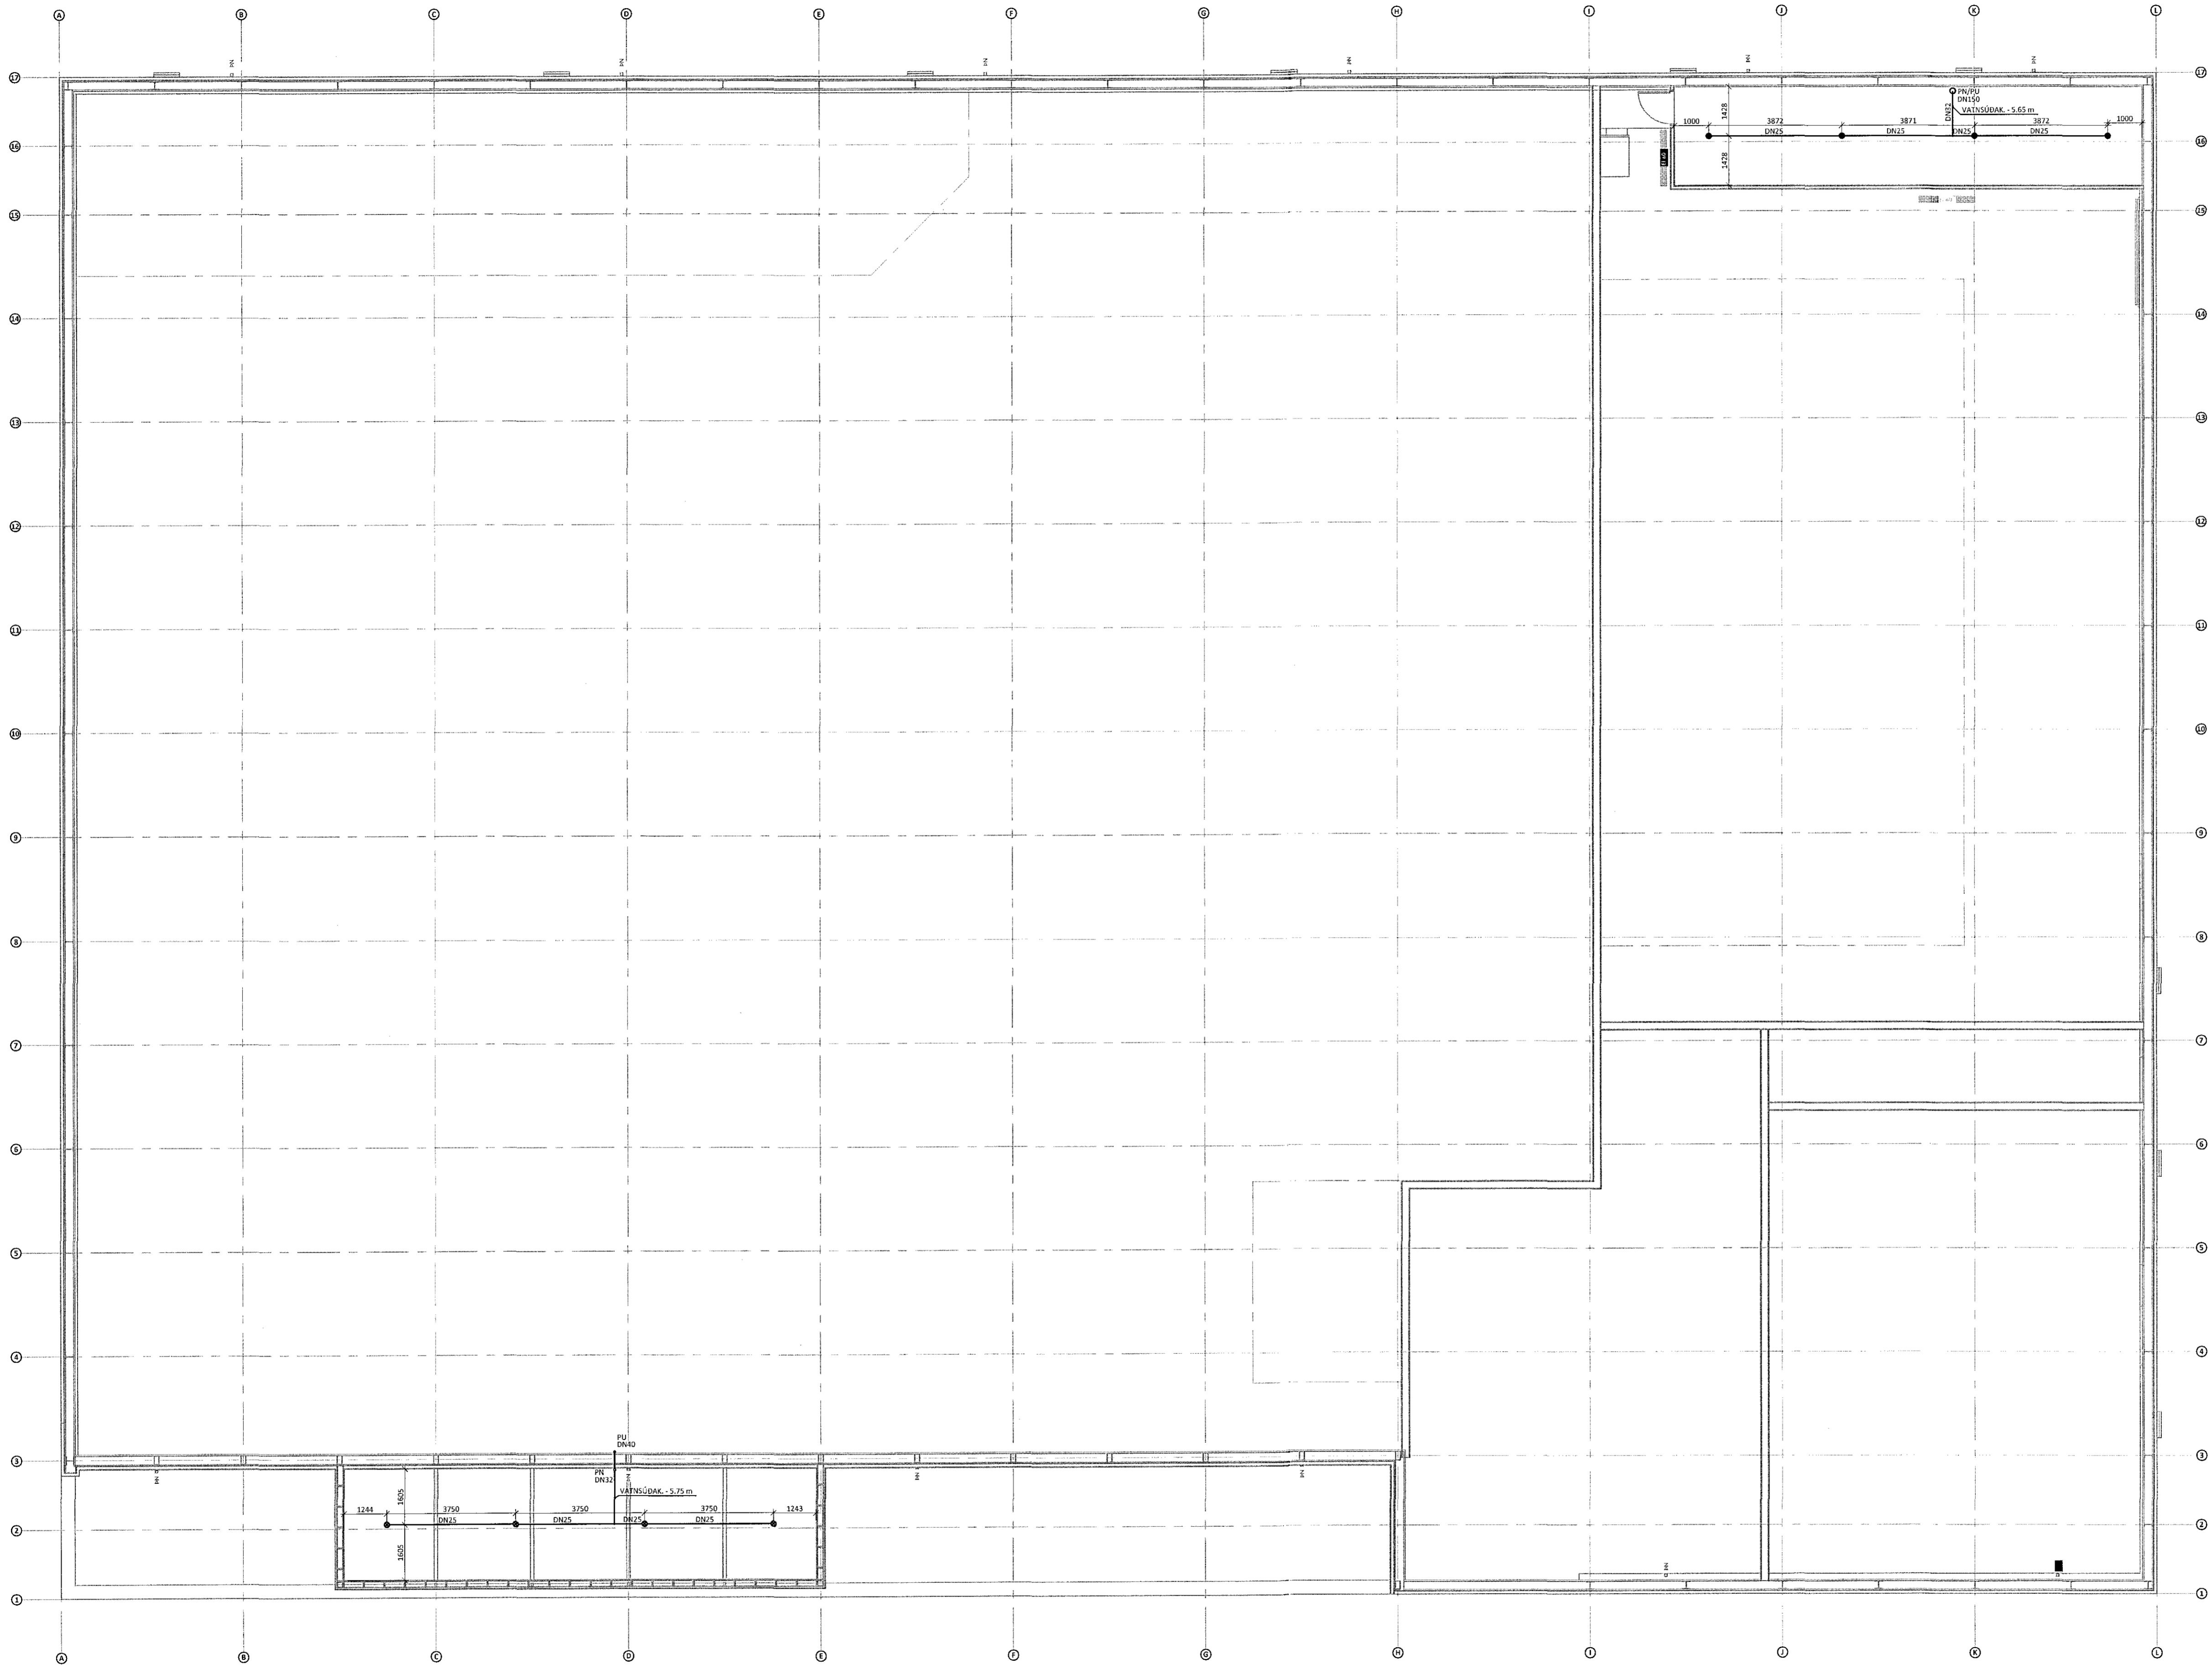

LYKILMYND:

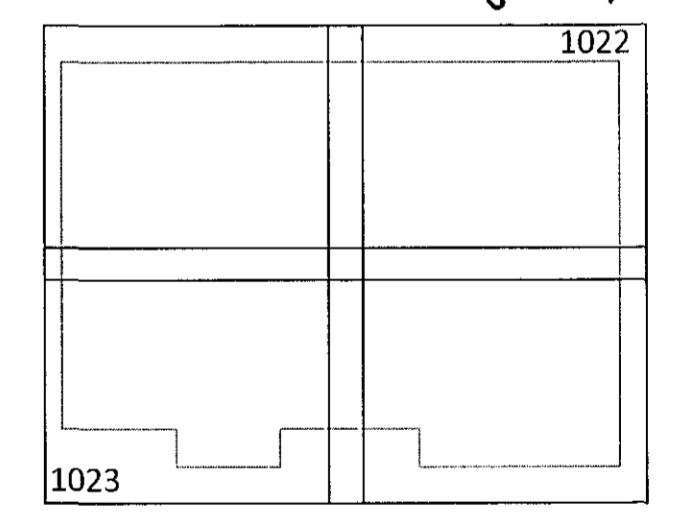

ÁRITUN ADALHÖNNUÐAR: *[Signature]*
 KT. 220584-4369 *[Signature]*

SJÁ ALMENNAR SKÝRINGA Á TEIKNINGU -7-0001

BR.	DAGS.	BREYTING



FLATAHRAUN 13 HAFNARFJÖRÐUR
 NÝBYGGING KRÓNUVERSLUN
 VATNSÚÐAKERFI
 GRUNNMYND
 MILLILOFT - YFIRLITSMYND

SAMPYKKT:	KT.	12.12.15	
HÖNNUÐUR	YFIRFARID	DAGS. ÚTG.	DAGS. BREYT.
GP	gummi@ferill.is	PAG	13.11.15
MKV. (A1)	VERKNR.	TEIKN. NR.	BREYT.
1:100	14048	7 - 1020	