




A SNID A-A. 1:20.

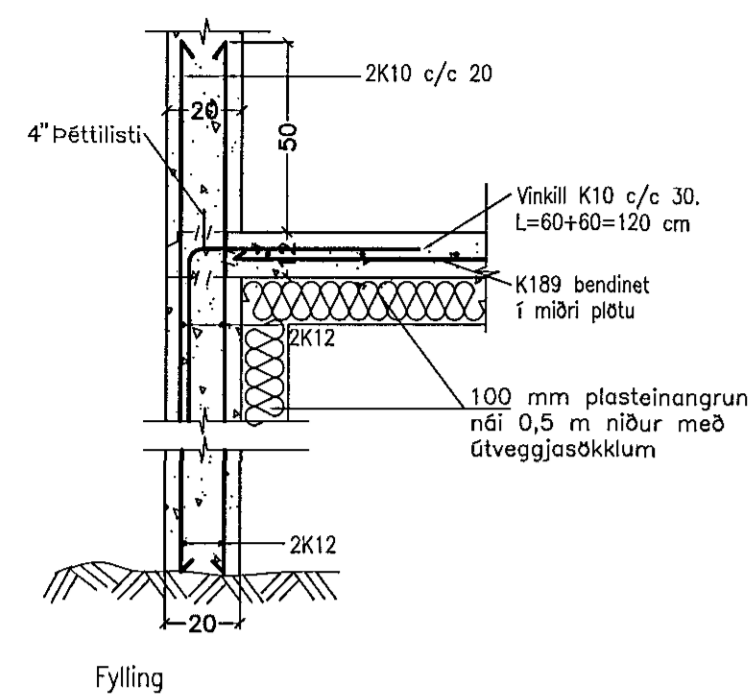


B SNID B-B. 1:20.

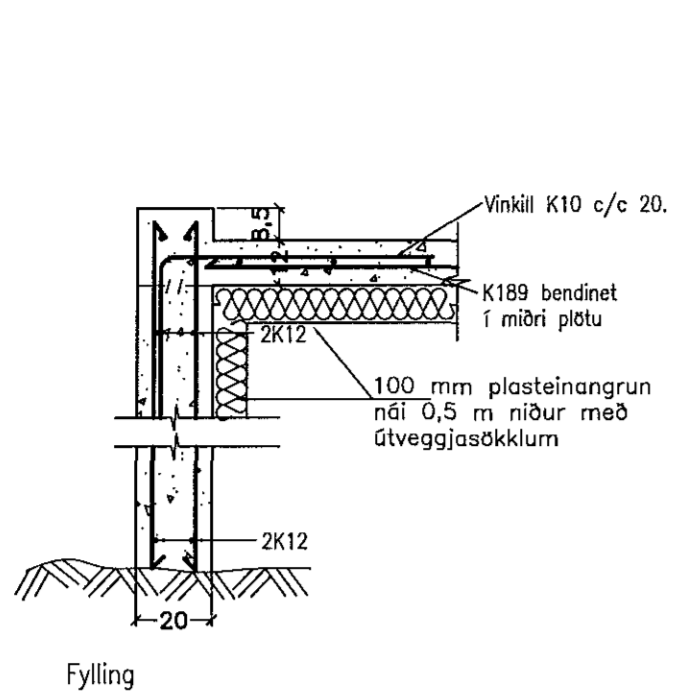


C SNID C-C. 1:20.

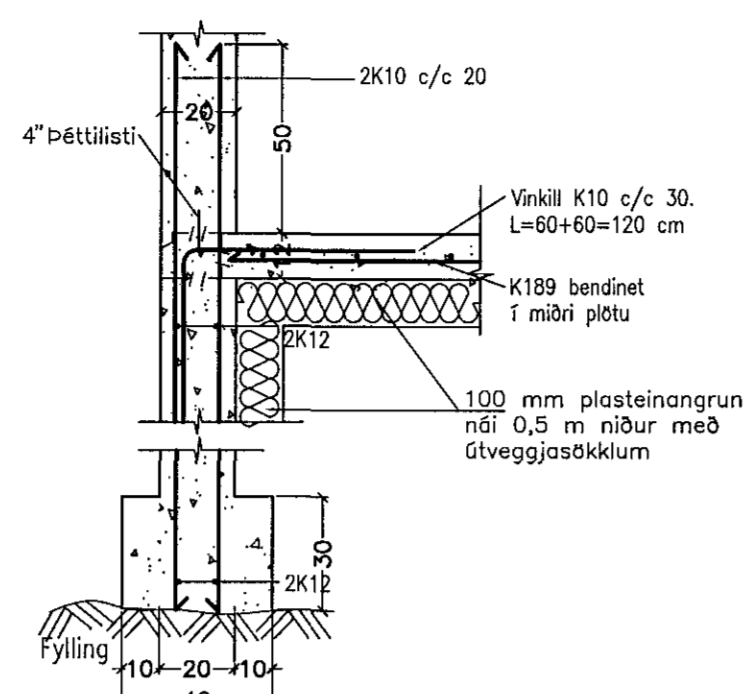


D SNID D-D. 1:20.

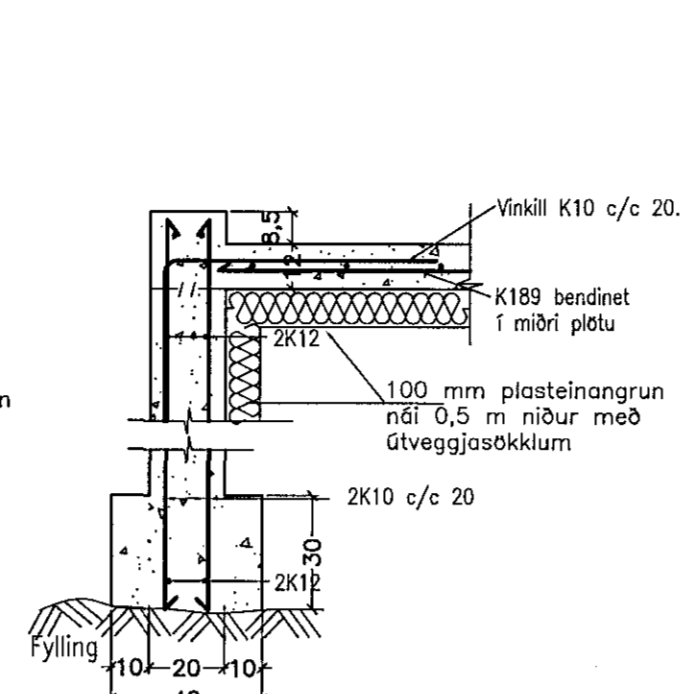


E SNID E-E. 1:20.

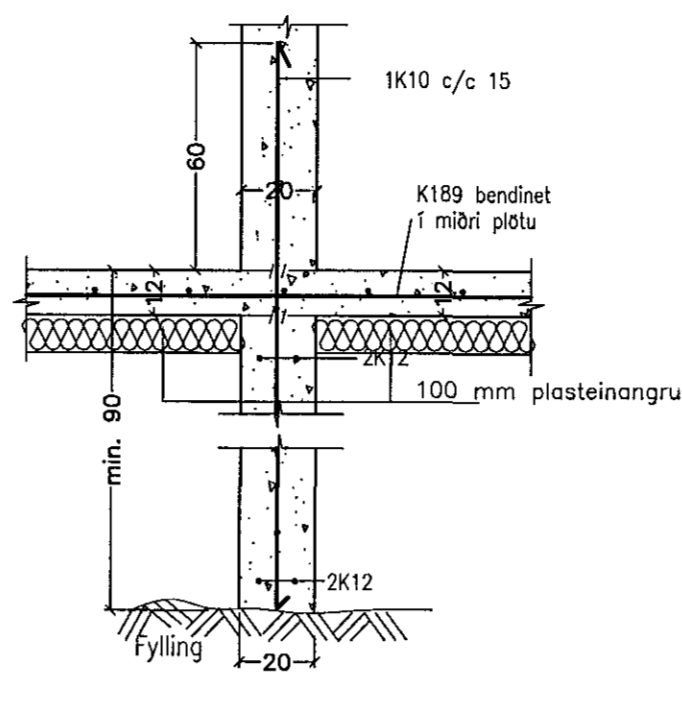


F SNID F-F. 1:20.

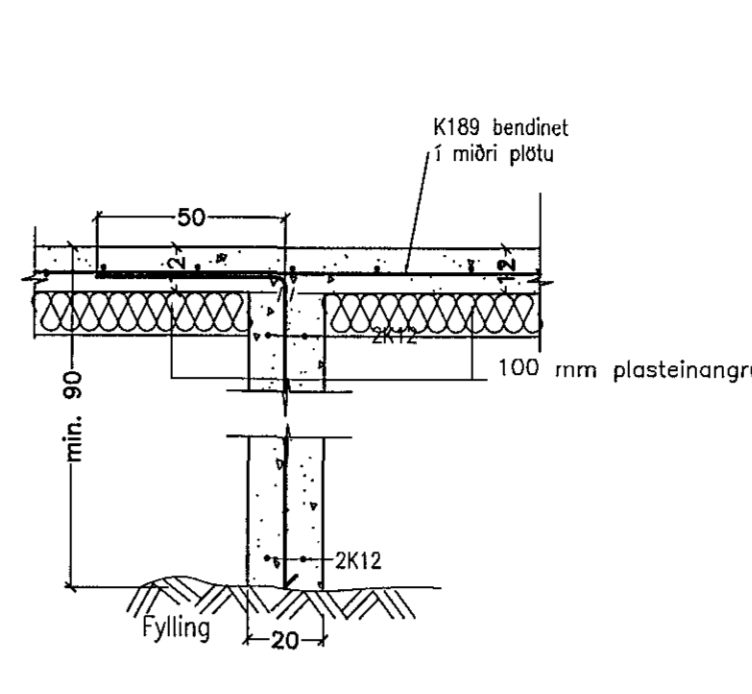


G SNID G-G. 1:20.

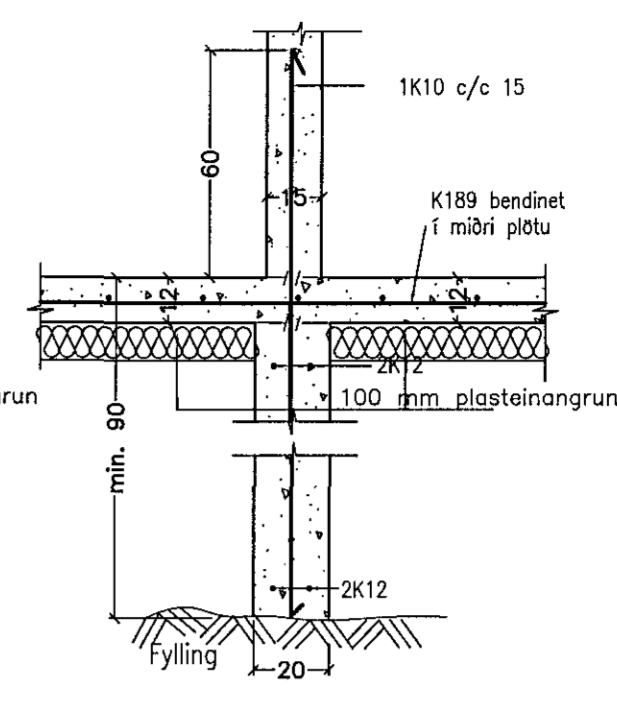


H SNID H-H. 1:20.

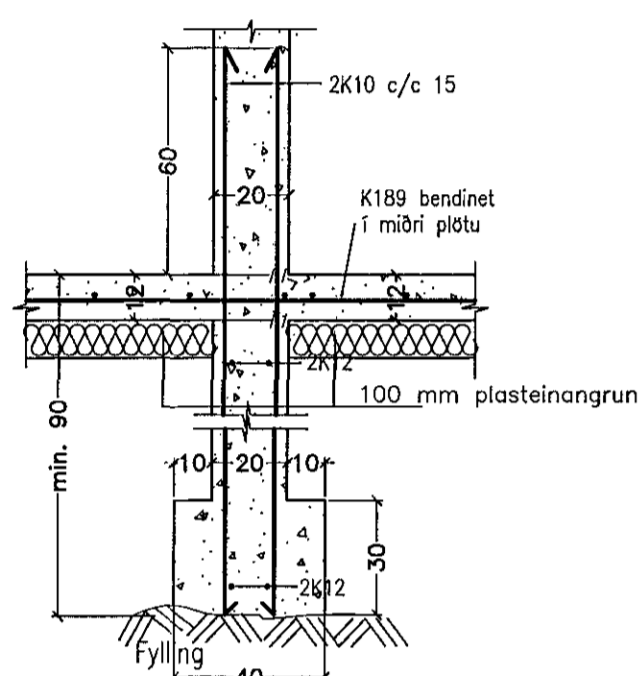


I SNID I-I. 1:20.

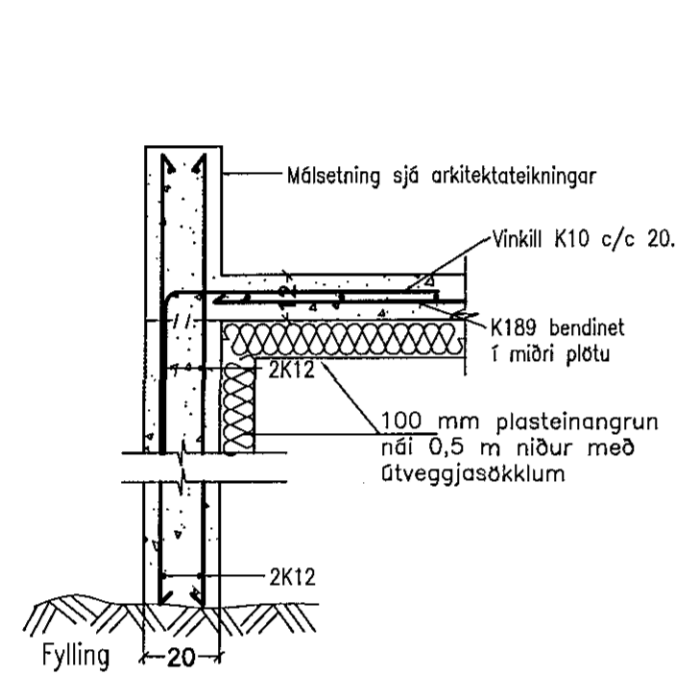


J SNID J-J. 1:20.

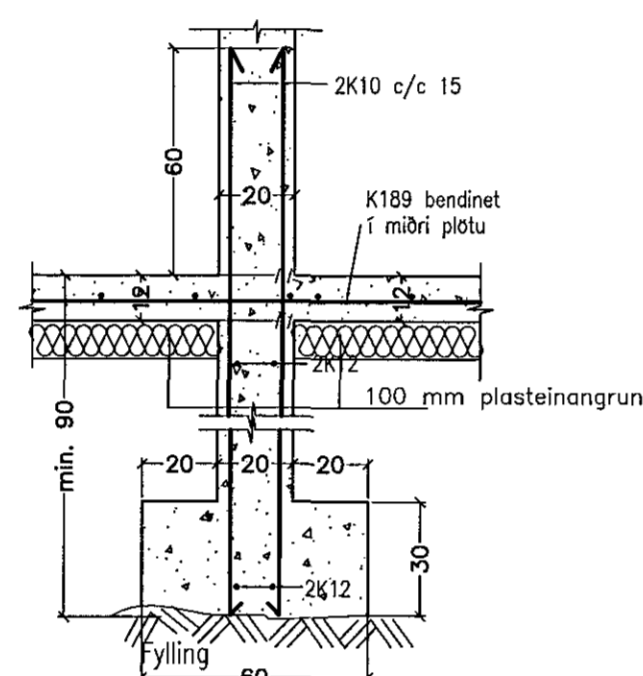


K SNID K-K. 1:20.

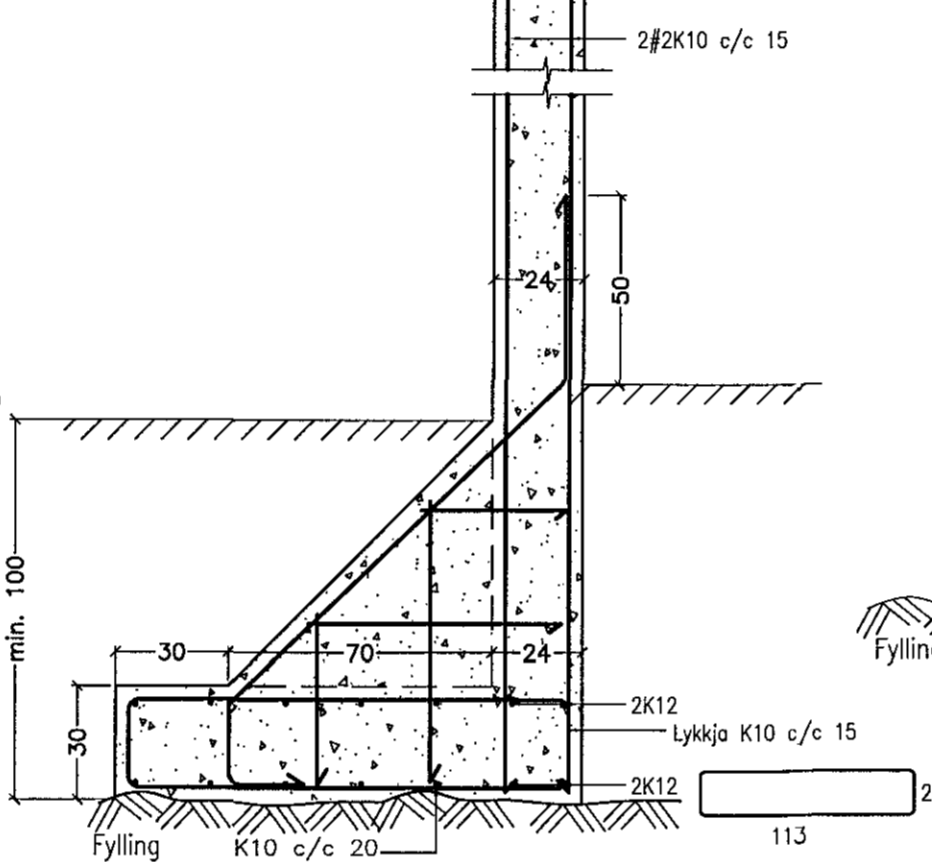


L SNID L-L. 1:20.

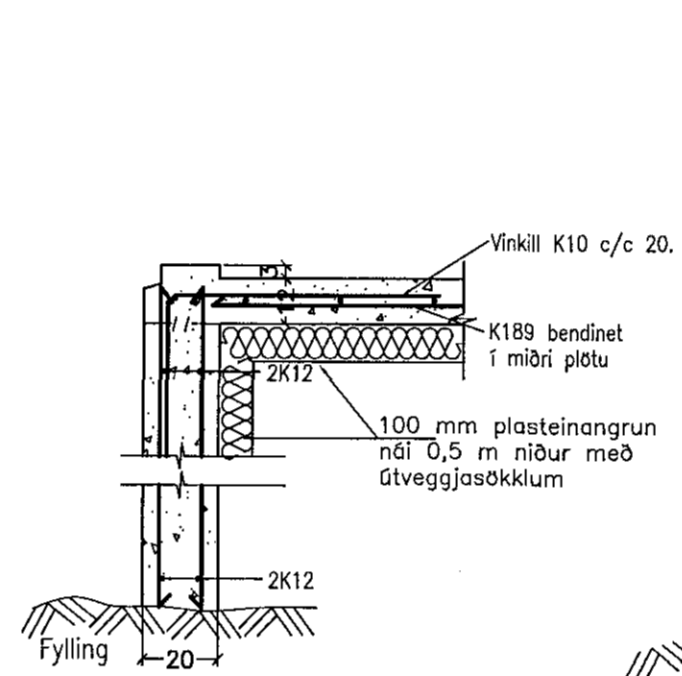


M SNID M-M. 1:20.

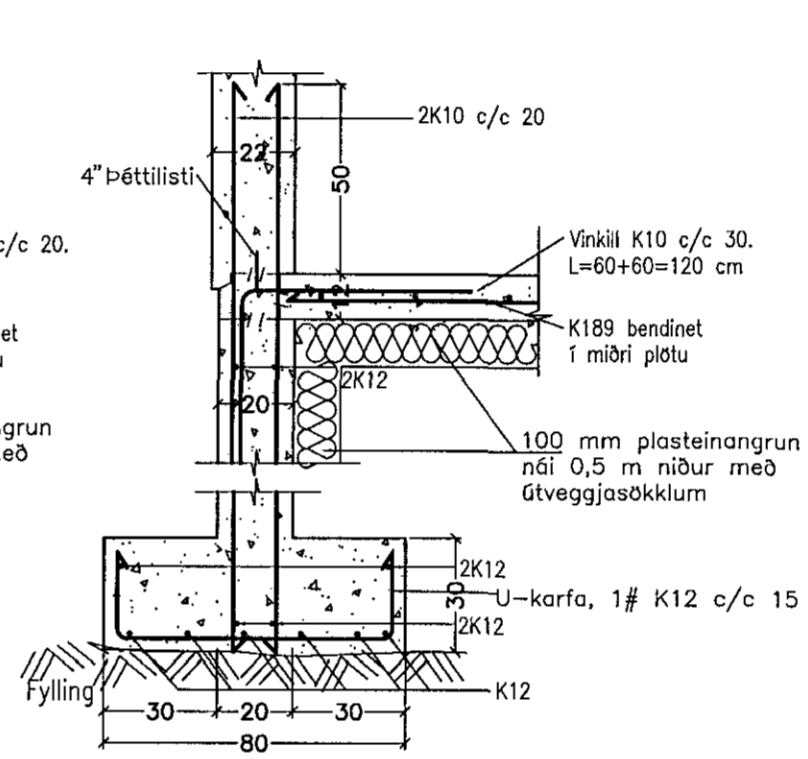


U1 Snið í U1. 1:20.

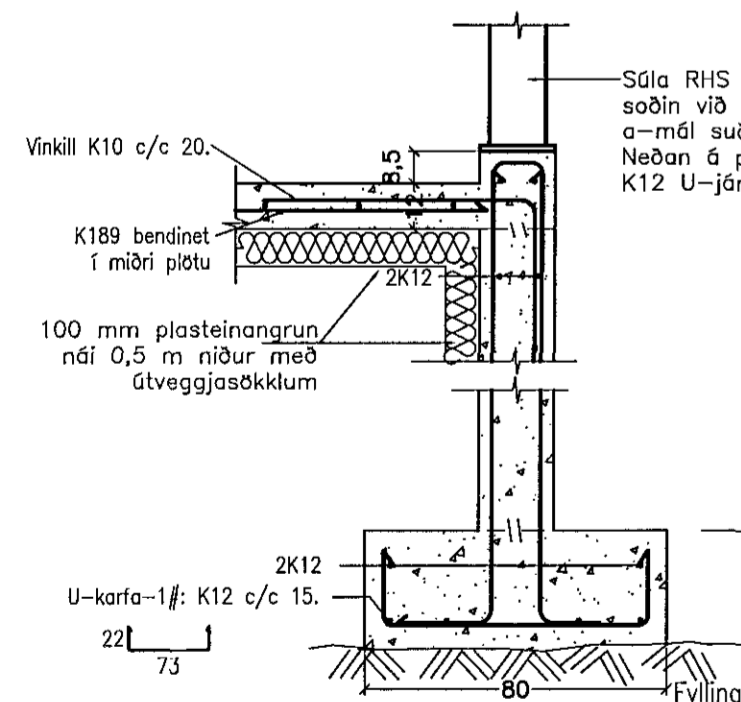


U2 Snið í U2. 1:20.

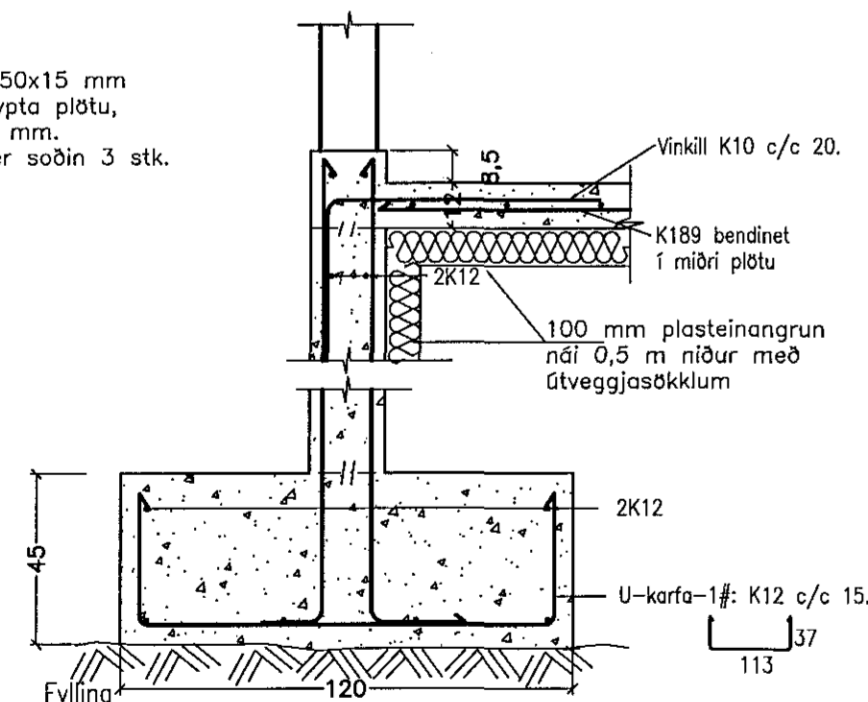







U3 Snið í U3. 1:20.

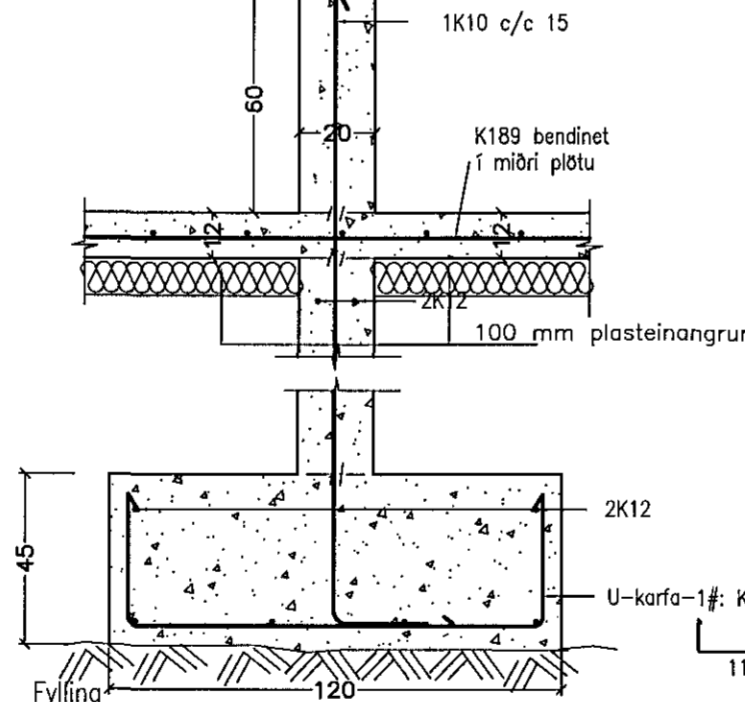

U4 Snið í U4. 1:20.

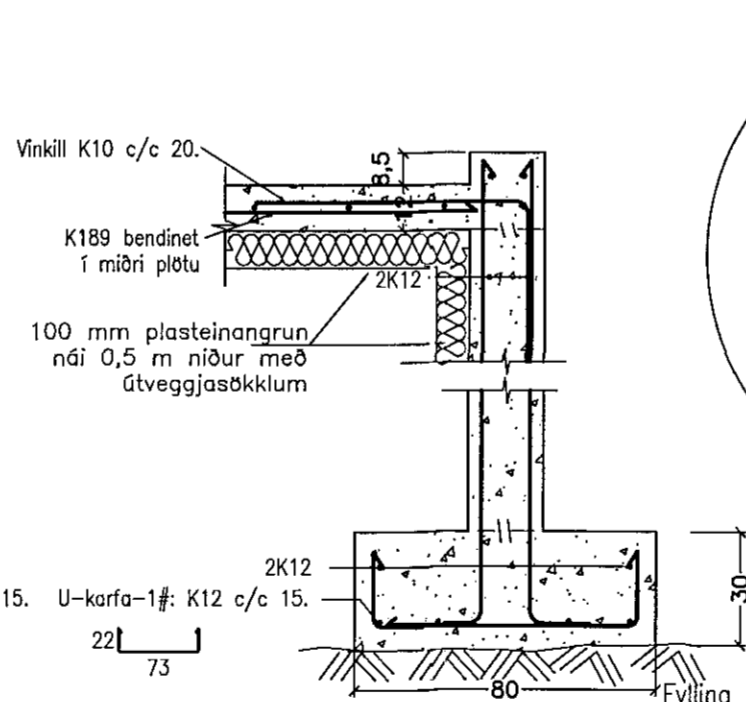

U5 Snið í U5. 1:20.

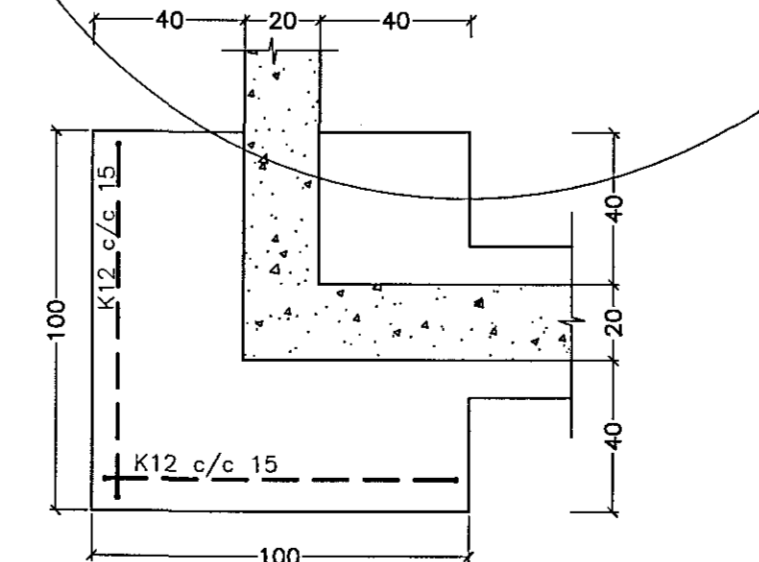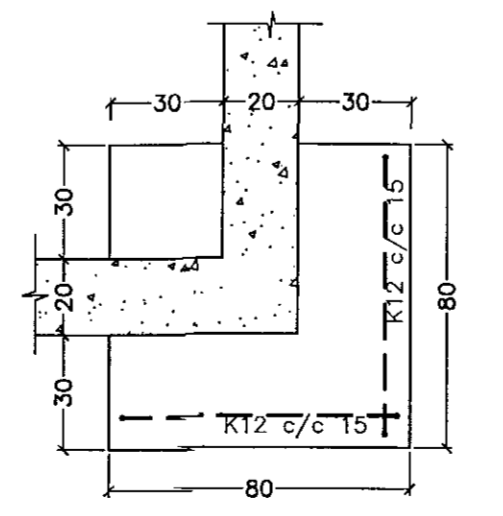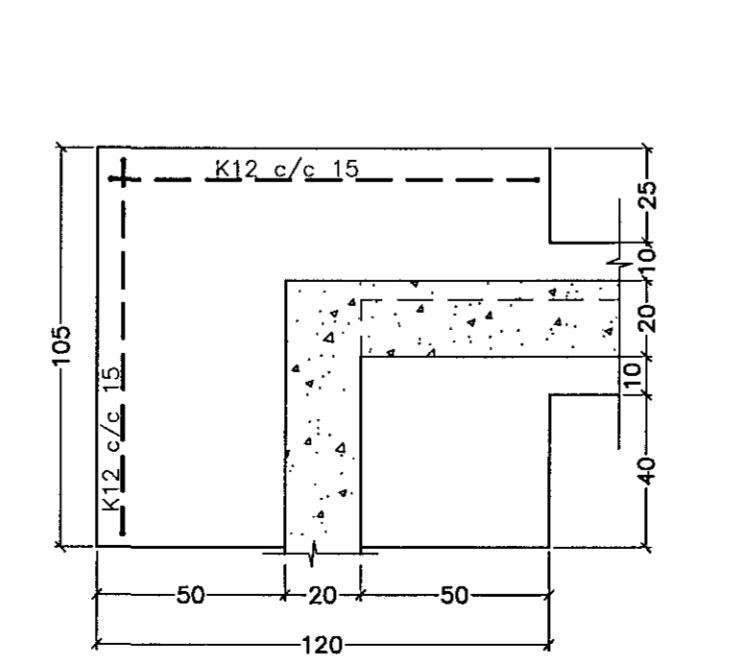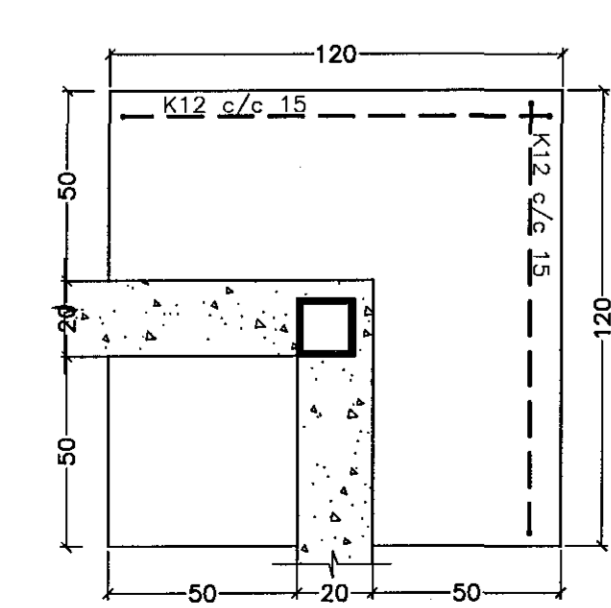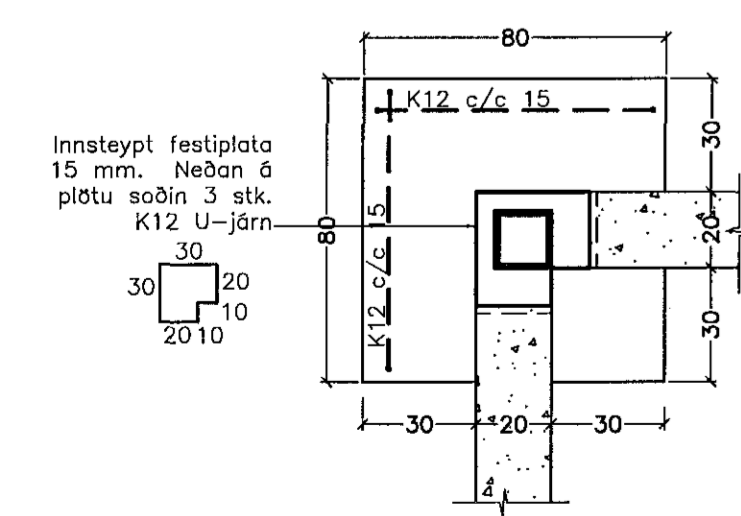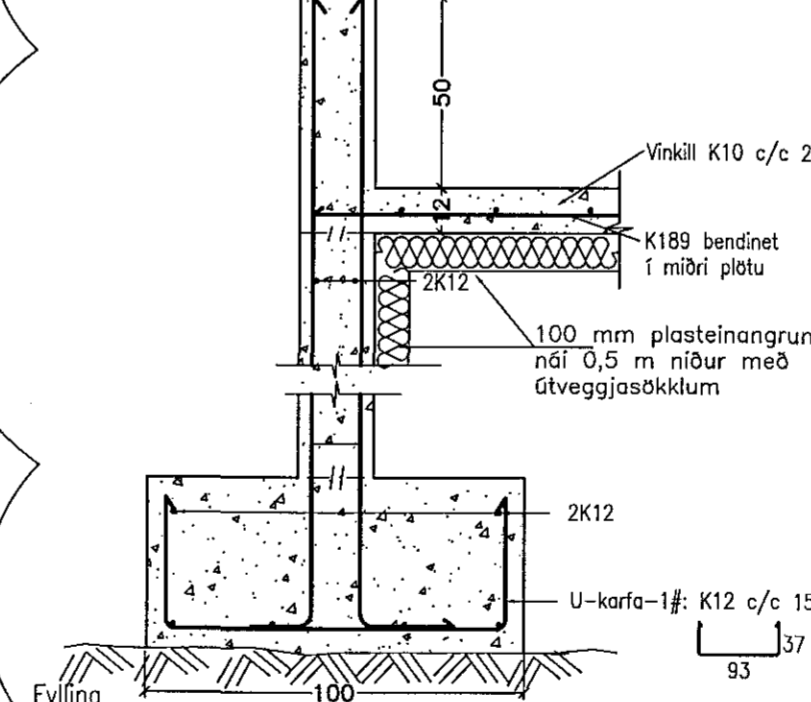

Breytingar:

A: 25.11.2015. Breyting á sniðum B, D, L, M og súlum U1, U2, U4, G.V.

B: 06.12.2015. Samræming G.V.

TÓV
 TEIKNISTOFAN ÖDINSTORCI,
 VERKFRÉDISTOFA ehf.
 Öðinsgötu 7
 101 Reykjavík
 Netfang: gusti@to.is
 Sími: 510 2210

Verkefni: ÁSTJARNARKIRKJA, HAFNARFIRÐI
 Heiti: BURÐARVIRKI: Sérmyndir sökkla.

Hönnun: VÍFILL ÖDDSSON kt. 101237-3629	VERKFRÉDINGUR FVFI - FRV
GÚSTAF ÖLFSSON kt. 1163-5069	VERKFRÉDINGUR FVFI
KRISTJAN S. GUDMUNDSSON kt. 070254-5819	VERKFRÉDINGUR FVFI

Aritun aðalhönnuðar: Björn Guðbrásson
 Kt. 1774-3019

M. 1:50
 R. G.V.
 T. G.V./i.v.
 Dags. Sept. 2015. Nr. 1563-1-4B.