


Samþykkt þann
11 MAR 2016
Byggingafulltrúinn í Hafnarfirði
Fh. Stigundur Steinar Jónsson

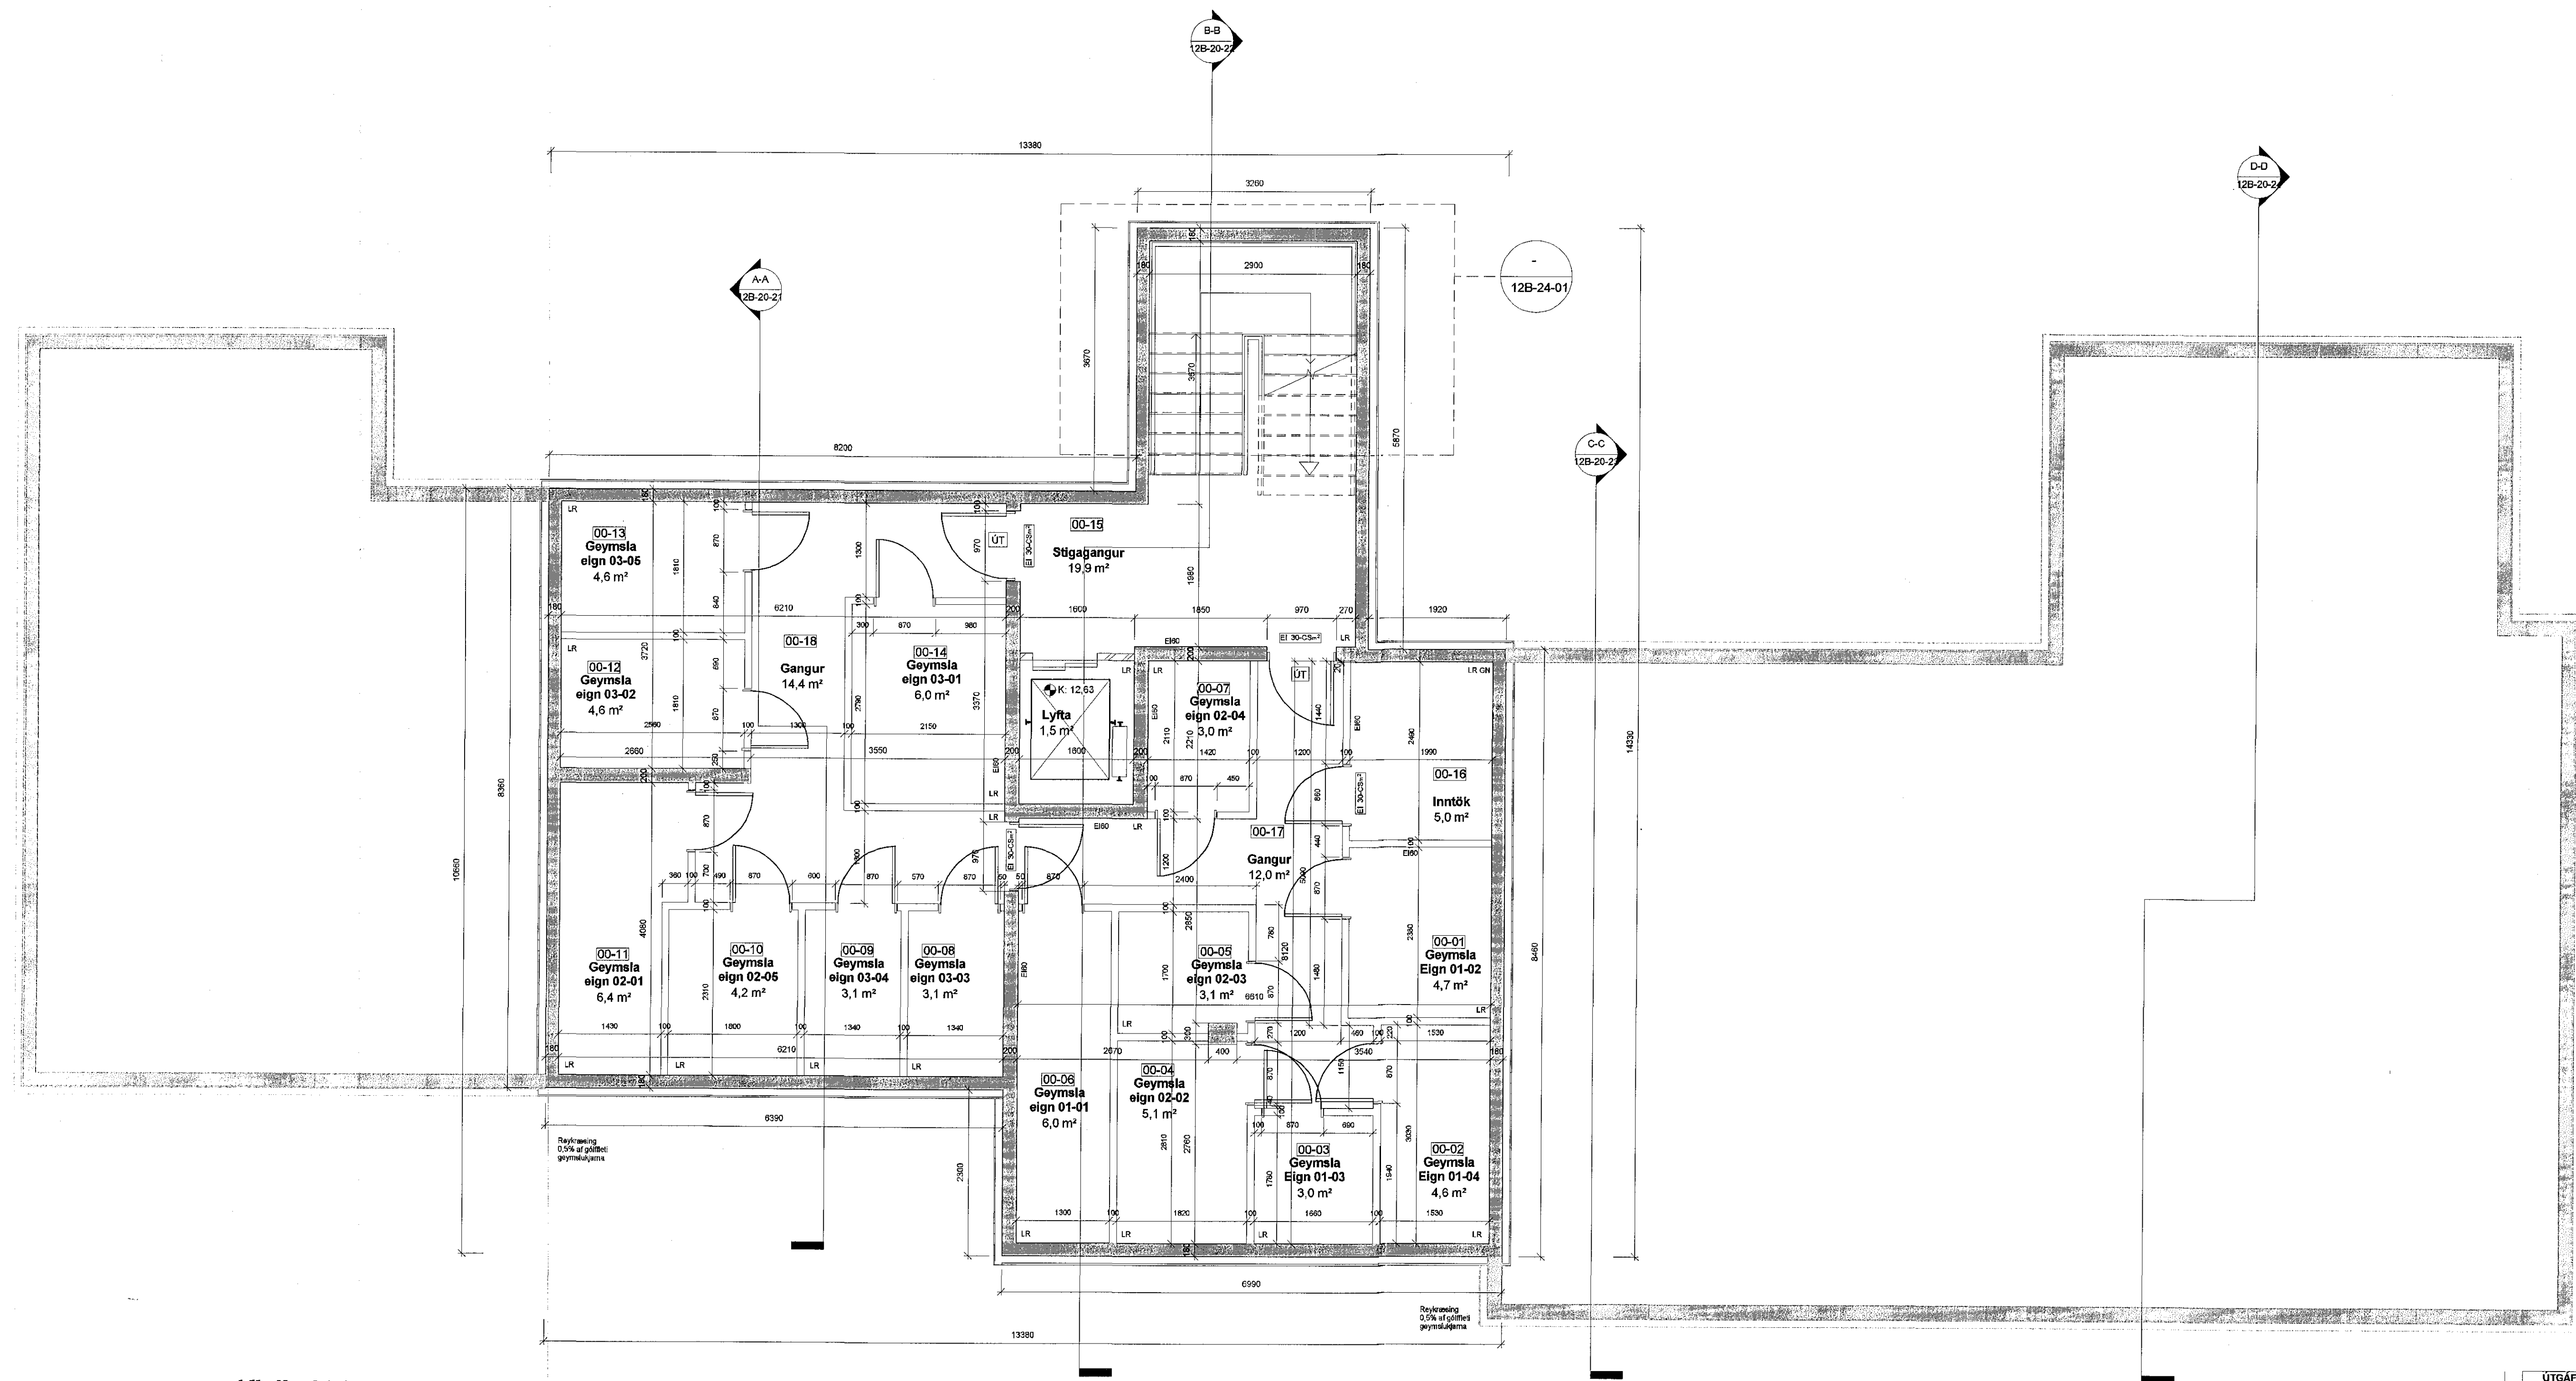

1 Kjallari 50
1 : 50

ÚTGÁFA	TEIKNAD	YFIRFARID	DAGS
ASK arkitektar ehf. GERDUGÓTTA 9 101 REYKJAVÍK SÍMI 595 3300 www.ask.is	ASK ARKITEKTAR		
ÁRITTUN AÐALHORNUGAR <i>Sigurður Sigurðsson</i> Sigurður Sigurðsson 0027574319 sigur@ask.is			
VERKEFNI Kirkjuvellir 12 B Hafnarfirði			
TEIKNINGAR Verkefningar HETI TEIKNINGAR Grunnmynd kjallari		SKALI A1 1 : 50 TERNAD SS YFIR UEF DAGS 23.02.2016 ÚTGAFA	
VERK NÚM 1523	ÁSKERFI 12B-20-01		