

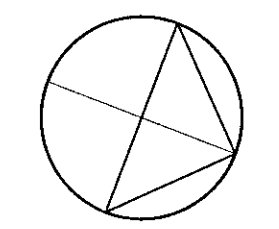


GRUNNMYND MILLIPALLUR Í VIÐBYGGINGU, 1:50

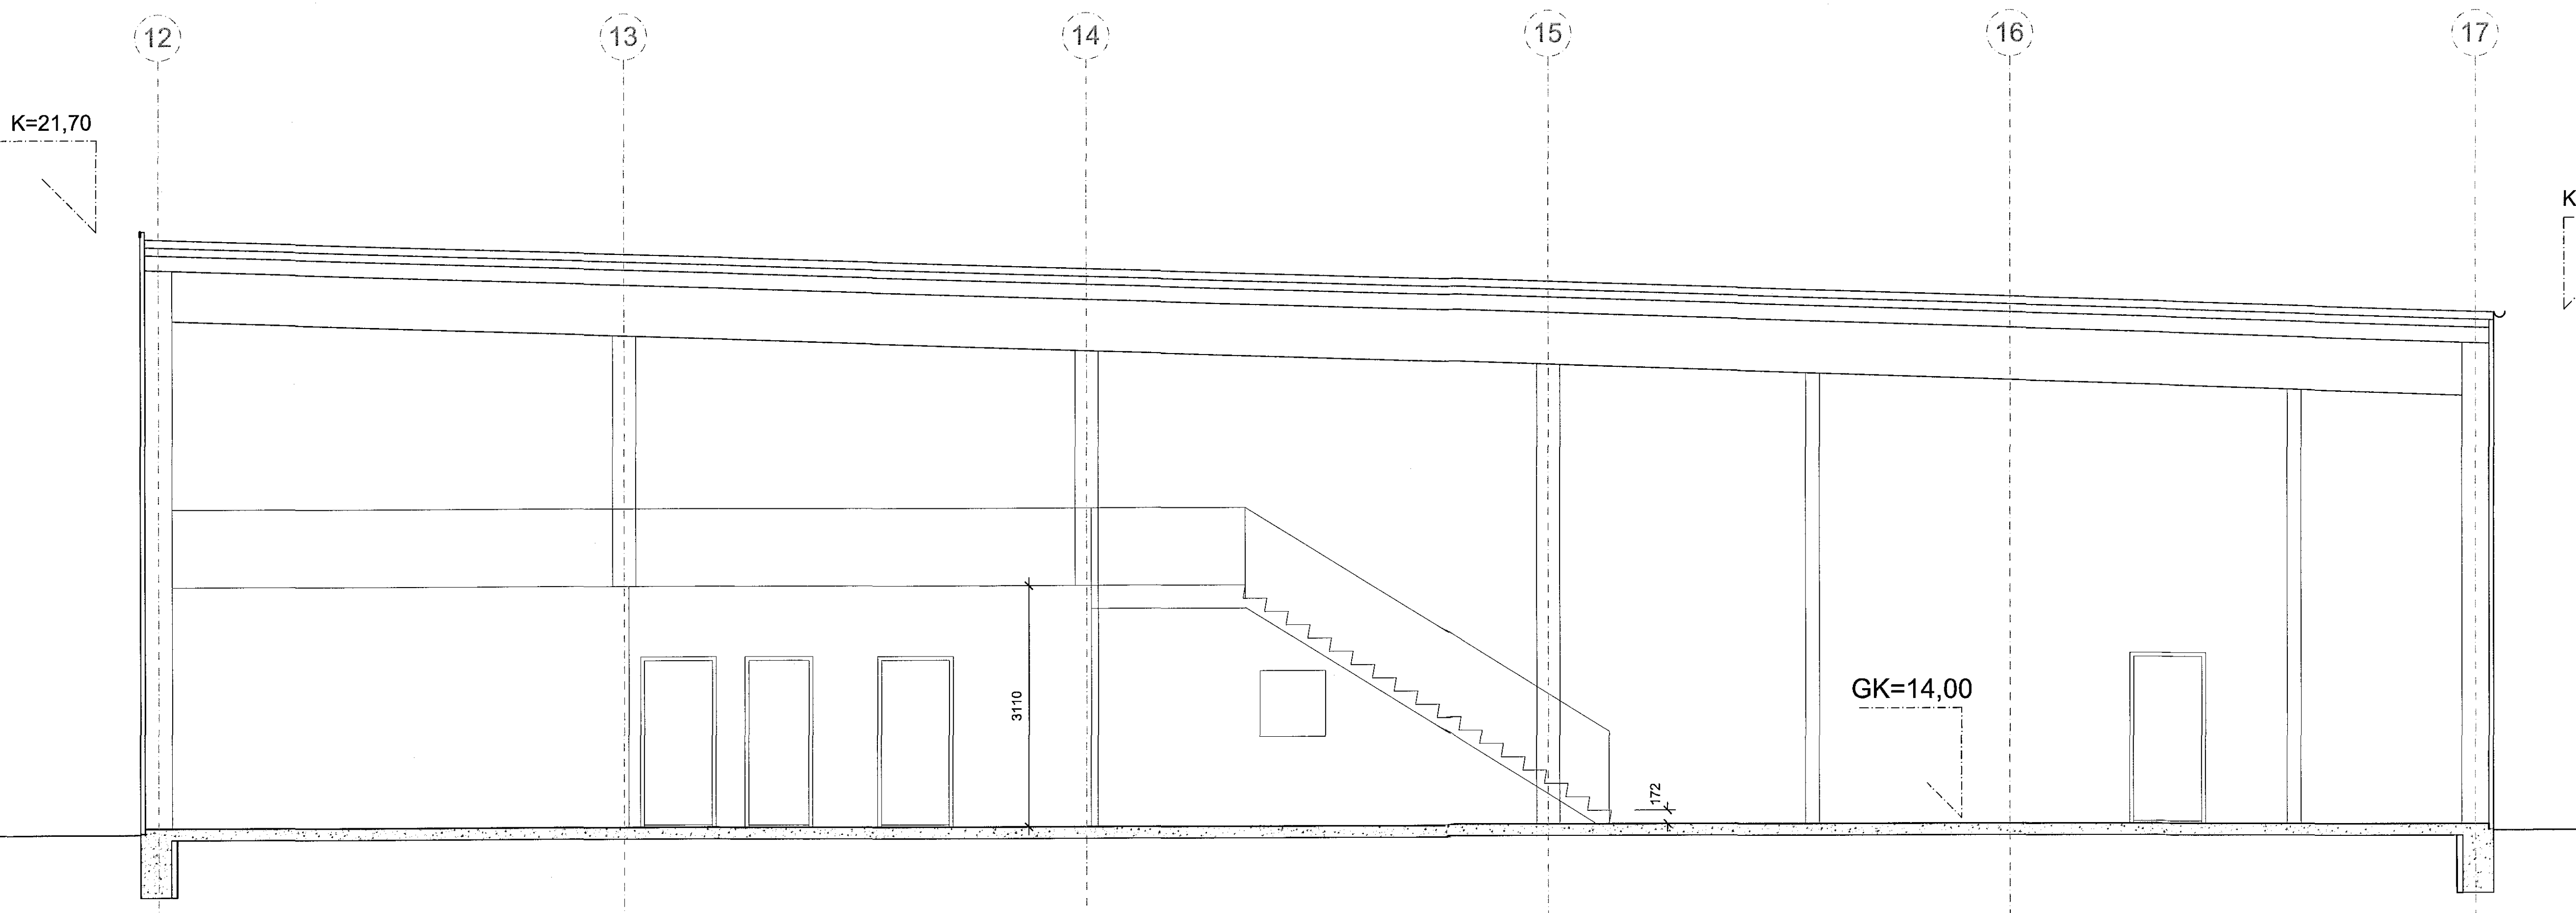

GRUNNMYND 1. HÆÐ, M: N.B. Öll gatmál eru kammál.

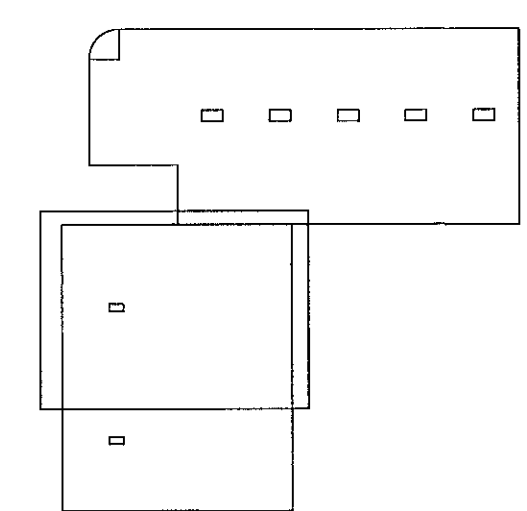

SNEIDING E-E, 1:50

BREYTINGAR

| NR. | DAGS. | BREYTING | Sb. |
|-----|-------|----------|-----|
| | | | |
| | | | |
| | | | |
| | | | |

TEKTON
HÖNNUN - SKIPULAG - RÁÐGJÖF

BORGARTÚN 6 TEL: +354 561 1910
 105 REYKJAVÍK FAX: +354 561 1921
 ÍSLAND TEKTON@TEKTON.IS
 KT: 471293-2109 WWW.TEKTON.IS

HAUKUR HARÐARSON ARKÍT. FAI / FSSA KT: 221 162-2259
 GUÐM. HUGI GUÐMUNDSSON KT: 211068-5129
 GUNNLAUGUR JÓNASSON ARKÍT. KT: 090462-2299
 ÞORLEIFUR EGGERTSSON ARKÍT. KT: 040803-4949

SAMPYKKT
 VERK *[Signature]*
 HRADFLUTNINGAR / FEÐEX
 SELHELLA 9

TEKNING
 VIÐBYGGING GRUNNMYND 2 HÆÐ 3. HLUTI
 PALLUR OG STIG, GRUNNMYND OG SNID E-E

KVARDI
 1:50

DAGS. 13.03.2016
 TEKNAÐ AF GJ, PE
 TEKNING NR. A0213