


PLATA YFIR KJALLARA,
 GRUNNMYND. 1:50

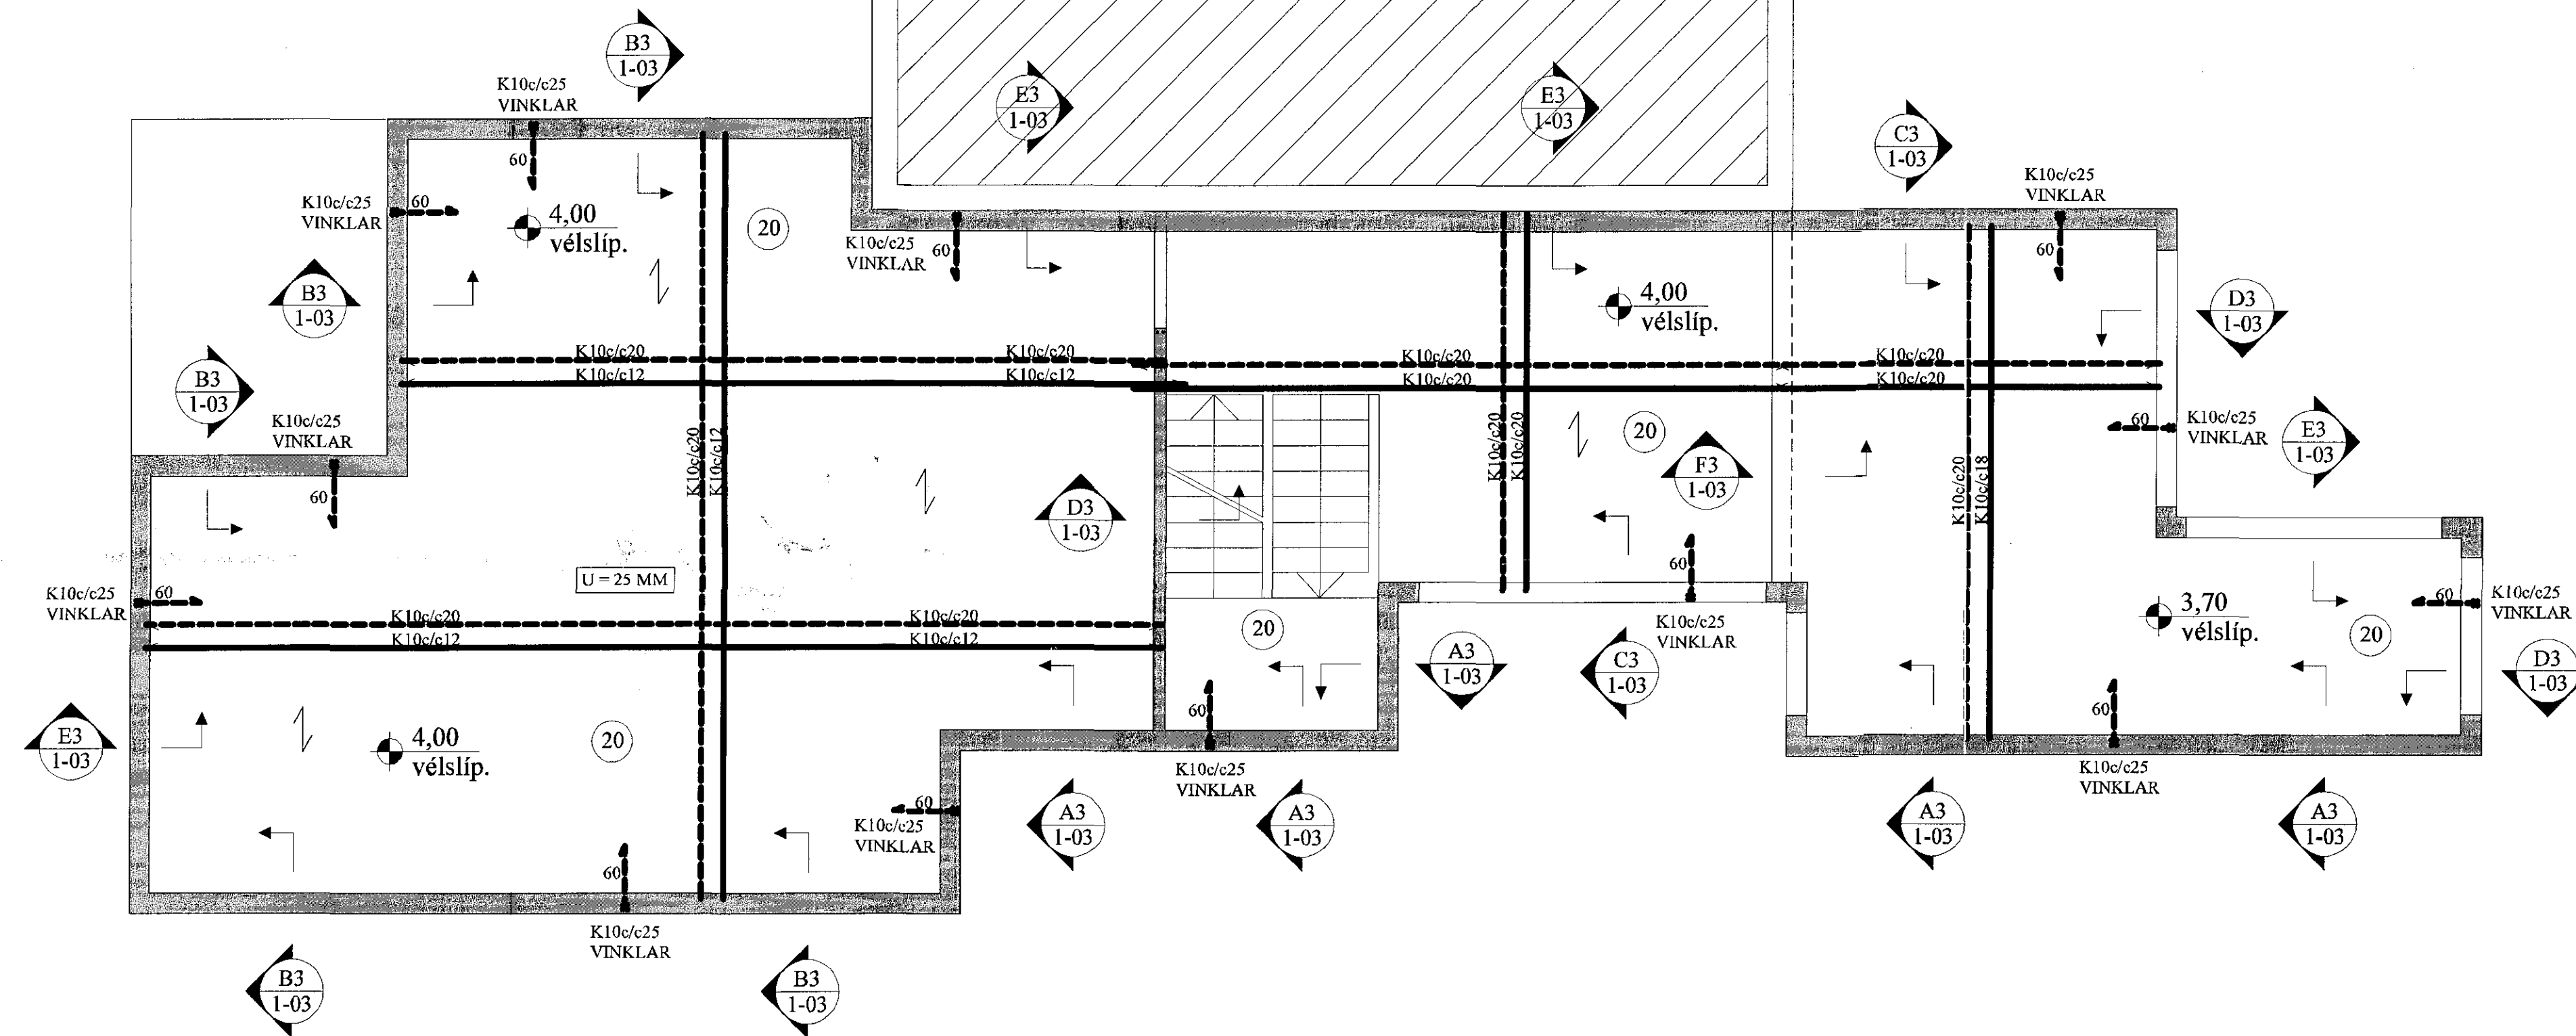


BREYTINGAR

TILVÍSANIR:
 SKÝRINGAR..... SJÁ TEIKN. NR. 1-01


Mannspánn

Reikn.	JKR	Des. '15	Útgefið	21.12.2015
Teikn.	JKR	Des. '15	Kvarði	1:50, 1:20
Ath.				
Samþ.				
ÁLFASKEIÐ 16 - viðbygging				Nr. 1-03
Verkiplutt PLATA YFIR KJALLARA, GRUNNMYND. SNID.				Jón Kristjánsson Byggingarverðgjafi V.á.é.í. Amaula 19 108 Reykjavík. Sími 537-0002. Fax: 772-3154 KÍ 210754-4829 Netfang: jkris54@gmail.com


A3 SNID. 1:20

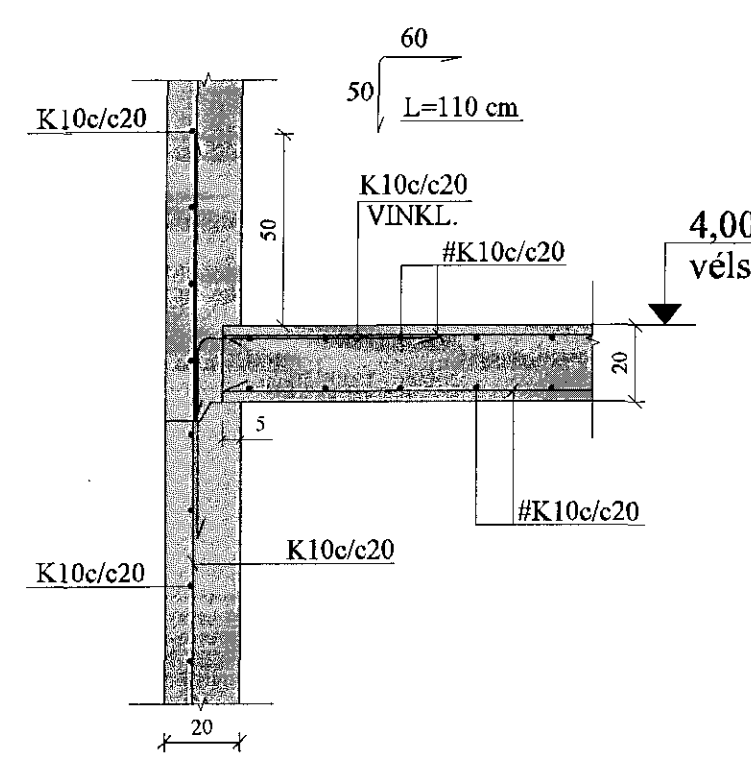


B3 SNID. 1:20

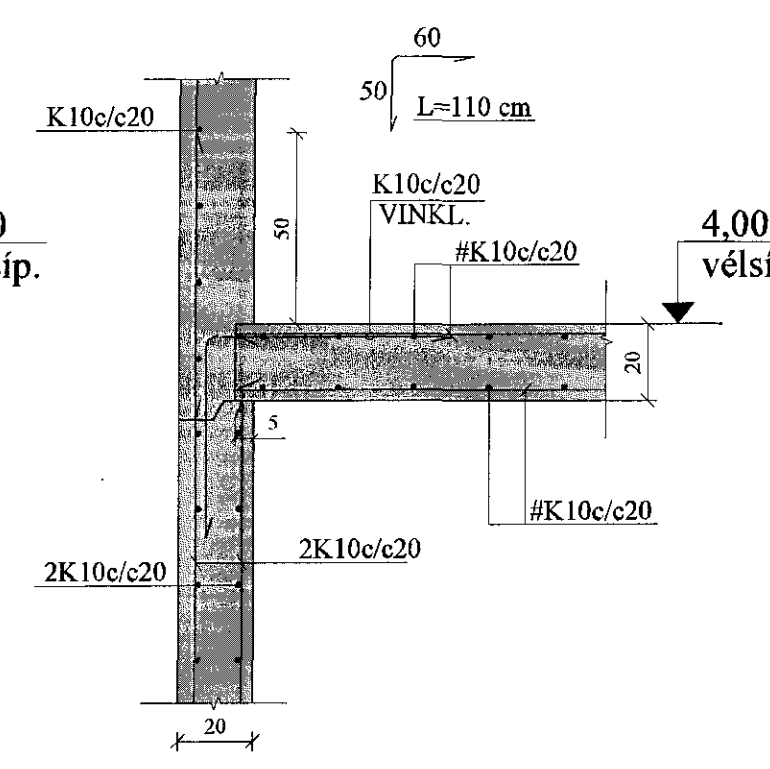


C3 SNID. 1:20

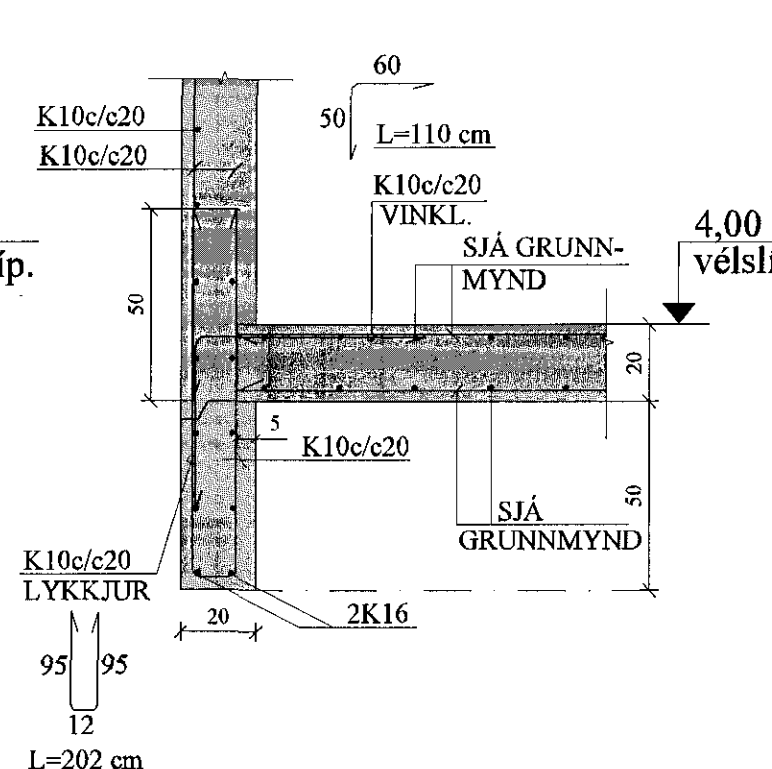

D3 SNID. 1:20

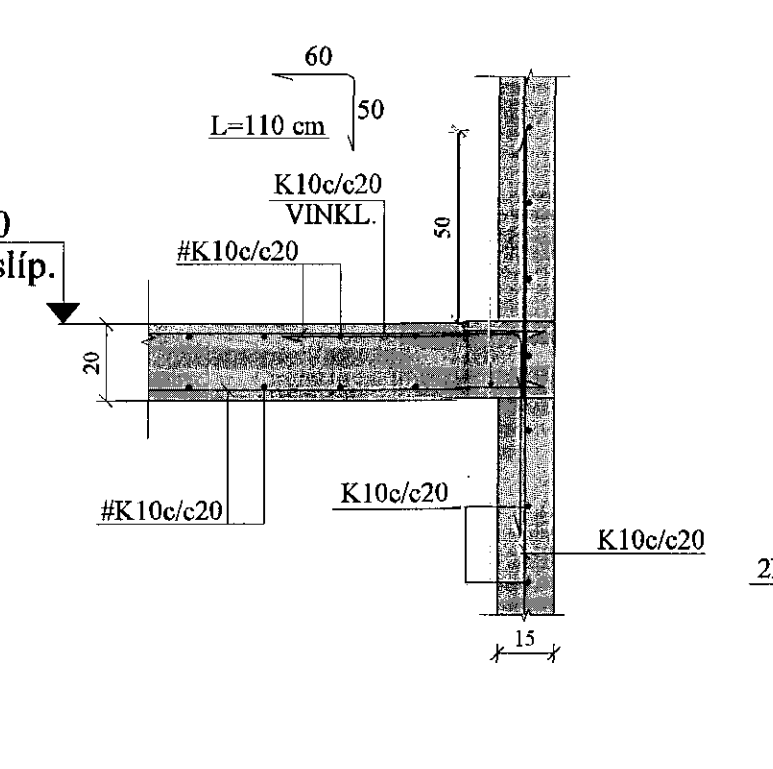

E3 SNID. 1:20

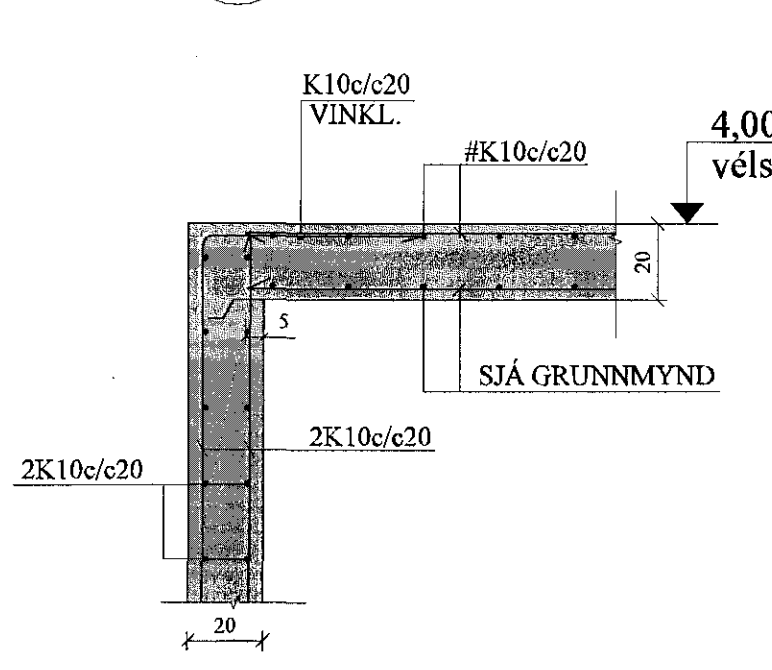

F3 SNID. 1:20

