


OFNATAFLA
FRAMRÁS 75°C/BAKRÁS 35°C
ΔT= 40° C

OFN NR.	GERÐ	STÆRD mm	AFKOST W
111	PANEL	600*600	440 W
112	PANEL	600*400	290 W
113	PANEL	600*1400	1440 W
114	PANEL	600*800	820 W
115	PANEL	600*1600	1650 W
116	PANEL	300*1800	2060 W
117	PANEL	300*1800	2060 W
118	PANEL	300*1800	2060 W
119	PANEL	300*1800	2060 W
120	PANEL	300*1800	2060 W
121	PANEL	300*1800	2060 W
122	PANEL	300*1800	1440 W
123	PANEL	300*1600	1280 W
124	PANEL	300*1600	1280 W
125	PANEL	300*1600	1280 W
126	PANEL	300*1600	1280 W
127	PANEL	300*1200	960 W
128	PANEL	600*800	820 W
129	PANEL	600*800	820 W
130	PANEL	600*800	820 W
131	PANEL	600*2000	2060 W
132	PANEL	600*800	820 W

1. hæð - 2 af 4

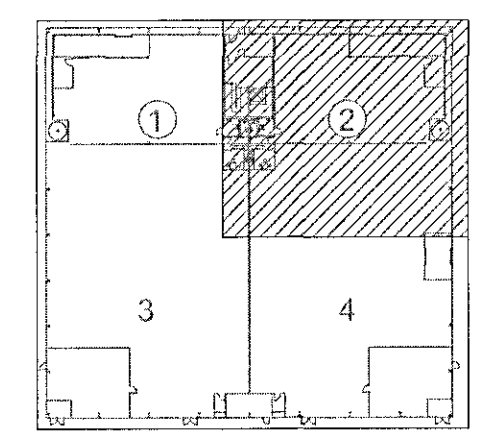

Lykilmynd

TILVÍSANIR:
ALMENNAR SKÝRINGAR SJÁ BL. NR. L-001
KERFISMYND SJÁ BL. NR. L-114
HITABLÁSARAR SJÁ BL. NR. L-109


B 05.04.2016 Lögum breytt milli breytingar grunnmynda. SMS SMSURS
A 01.04.2011 ÝMSAR BREYTINGAR Á NÁNNRA SKIPULAGI O.F.L. JB JB
BR. DAGS. BREYTING. REKNI. TEKN.

TJARNARVELLIR 11
DRIFA- OG HITAKERFI
1. HÆÐ - Mið mállínu E og J.
GRUNNMYND

MKV: 1:50
DAGS: 04.01.2011
HANNADEIKN: JB
VERNR: 06112



YFIRFAR: JB
SAMBYKKT: *Sigurður Steinar Jónsson*
KENNITALA: 130557-4439
TÉKN. NR.: L-108
DR: B

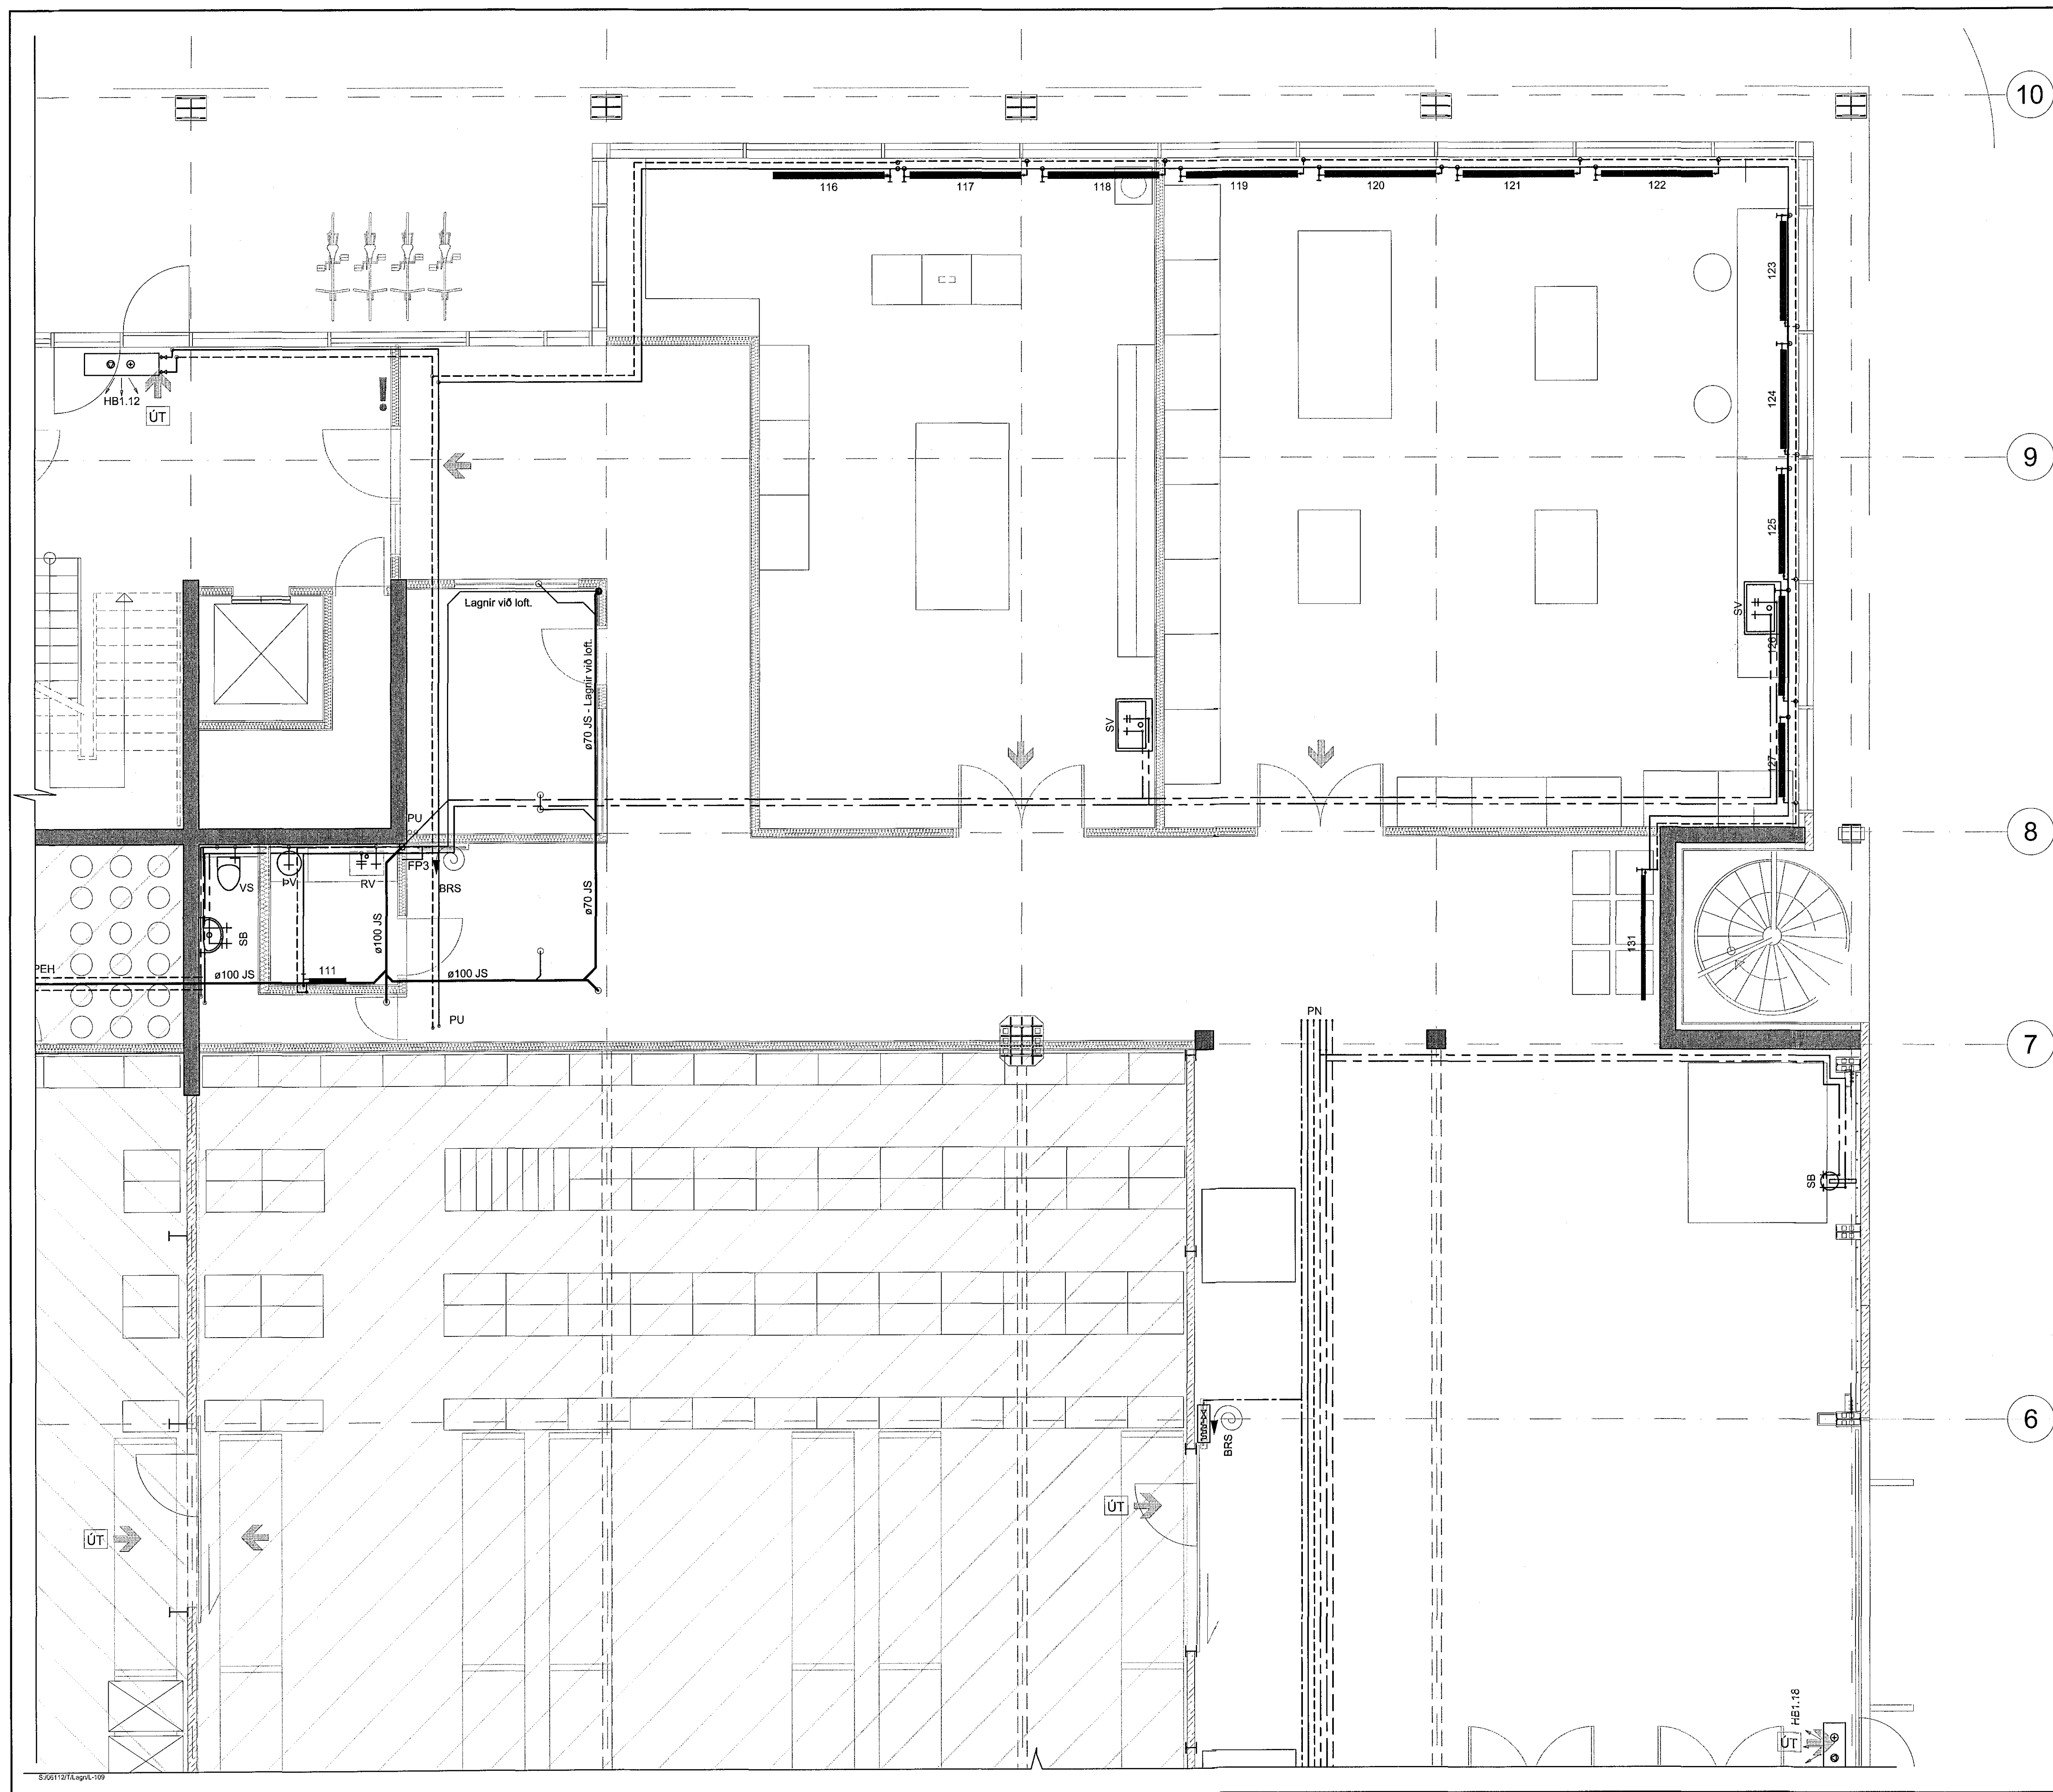

10
9
8
7
6