


- DN25
- DN42
- DN35
- DN16
- DN32
- DN32
- DN25

1., 2. og 3 hæð - 2 af 3

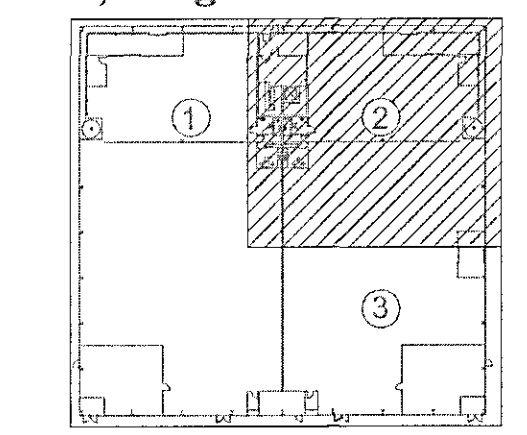

Lykilmynd

TILVÍSANIR:
 ALMENNAR SKÝRINGAR SJÁ BL. NR. L-001
 KERFIÞYND SJÁ BL. NR. L-114
 HITABLÁSARAR SJÁ BL. NR. L-109

TJARNARVELLIR 11
 ÞRIFA- OG HITAKERFI
 1. 2. og 3. hæð
 Rúmmynd
 MKV.: 1:50
 DAGS.: 05.04.2016
 HANNAÐATEKNA.: SÍS/JS
 VERNUR.: 0612 - 10-18



YFIRFARÐ.: JS
 SAMÞYKKT.: *Sigurður Steinar Jónsson*
 KENNITALA.: 130057-4439
 TEFNA NR.: L-122