


YFIRLITSMYND - GRUNNMYND M1:100

ÁRITUN BYGGINGARFULLTRÚA

Samþykkt þann
28. júní 2016
Byggingarfulltrúi *[Signature]*

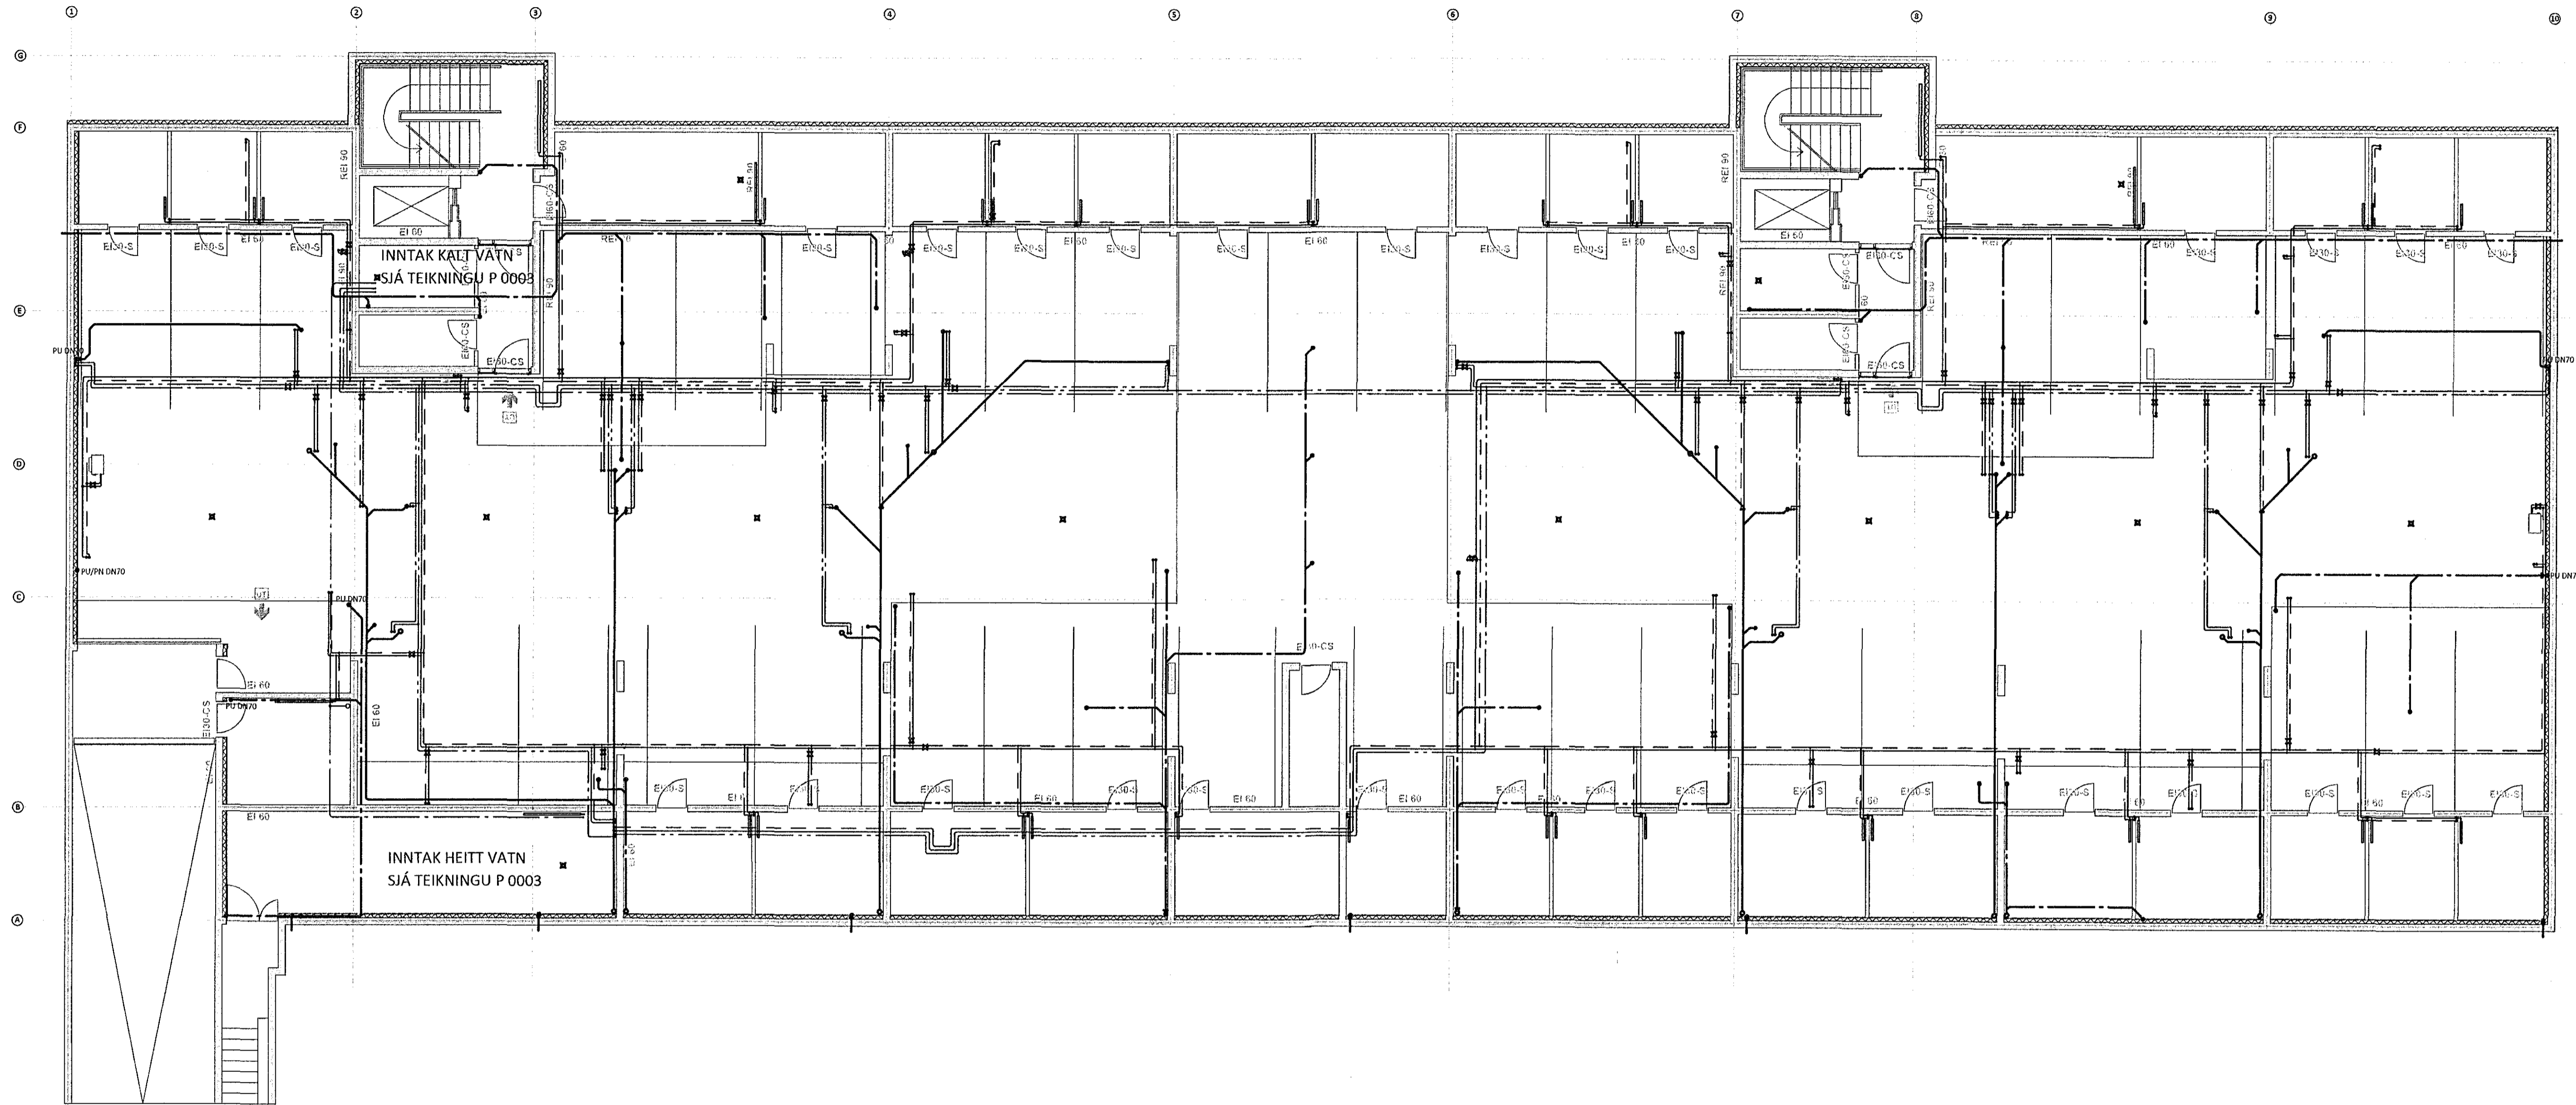

ÁRITUN HÖNNUNARSTJÓRA: *[Signature]* KT.

A 10.05.16 INN-TAKSGRIND FÆRD OG LAGNALEIDUM BREYTT
BR. DAGS. BREYTING



HERJÓLFSGATA 32-34 HAFNARFJÖRÐUR
FJÖLBÝLISHÚS
LAGNIR
KJALLARI
YFIRLITSMYND - GRUNNMYND

SAMÞYKKT		KT.	
<i>[Signature]</i>		<i>[Signature]</i>	
HÖNNUÐUR	YFIRFARID	DAGS. ÚTG.	DAGS. BREYT.
HPV hjalti@ferill.is	PAG	05.05.15	10.05.16
MKV.	VERKNR.	TEK.NR.	BREYT.
1:100	14103	P 1000	A

Ferill ehf. Mörkin 1 108 Reykjavík Sími: 575 1600 Fax: 575 1601 www.ferill.is

LYKILMYND

