
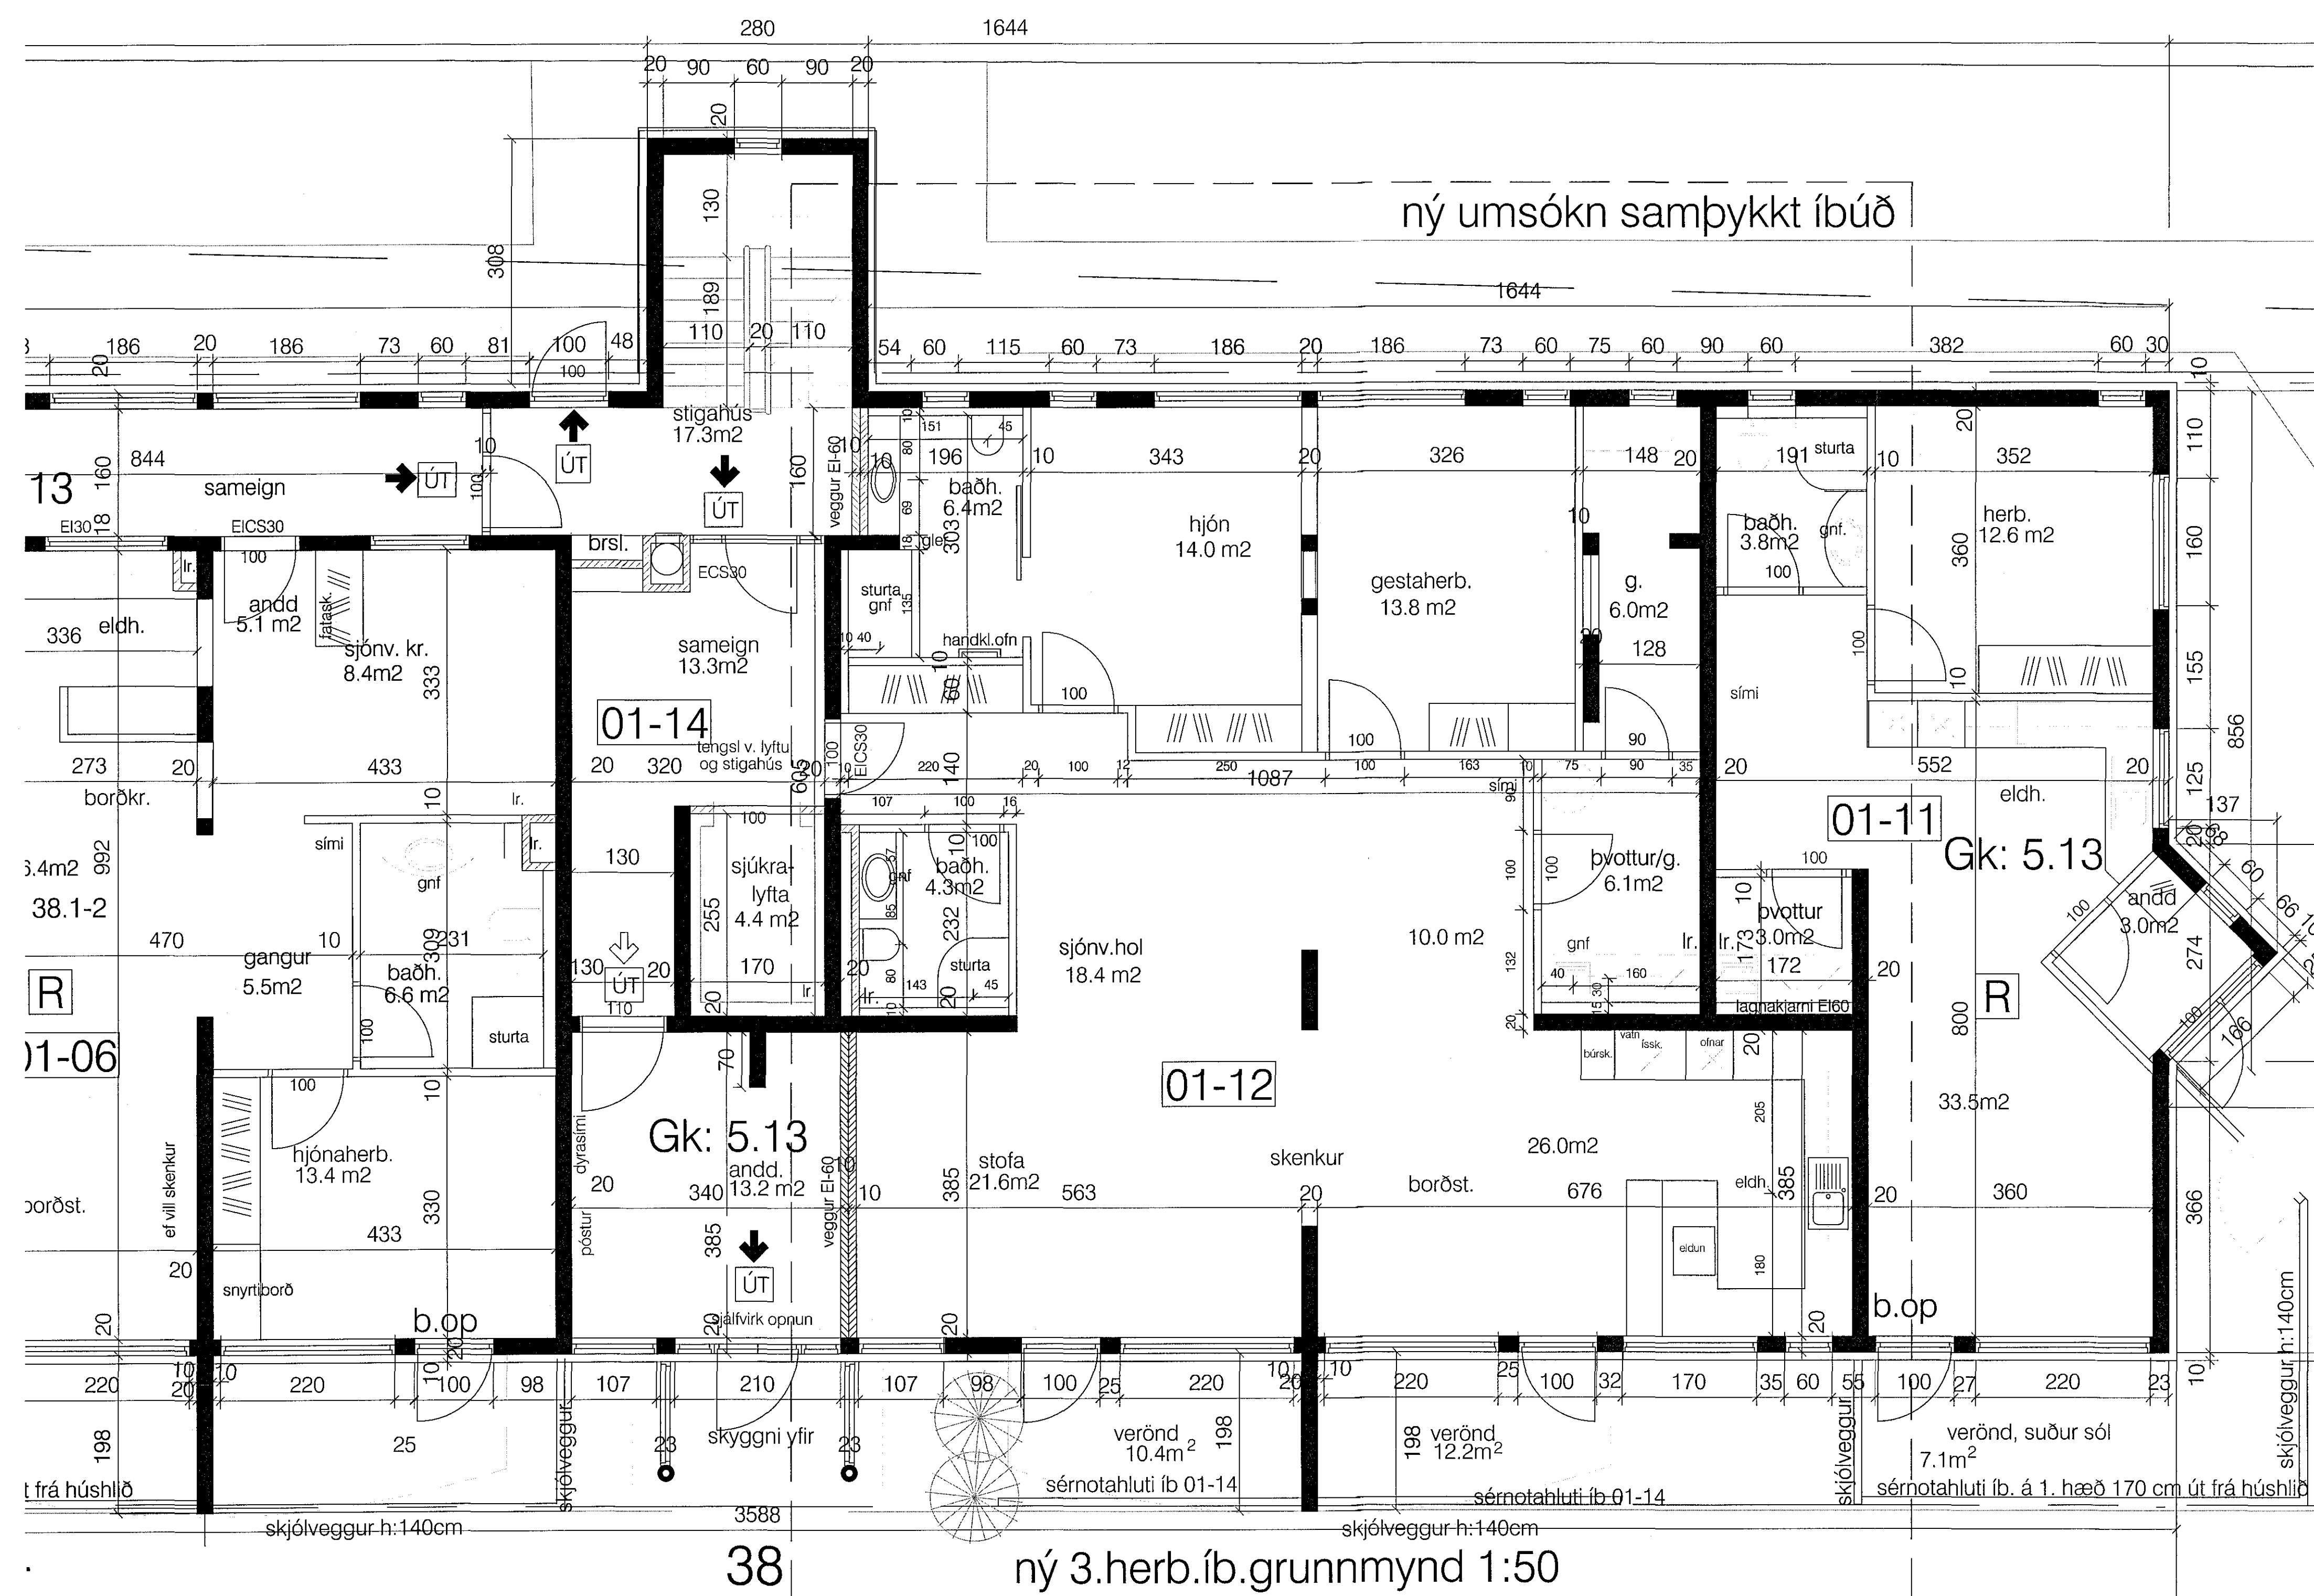


Úr Gildi

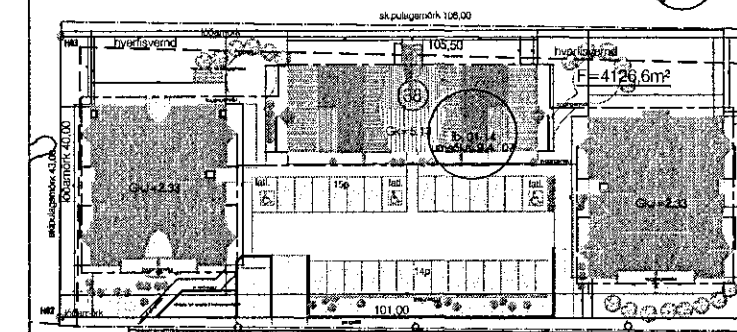

38 ný 3. herb. íb. grunnmynd 1:50

skýringar:

lykilmynd:

verkefni.: Herjólfsgata 36-38-40  
eining 01-12 innr. sem íbúð.

verkhli.: grunnmynd

mkv.:	1:50
dags.:	18.05.16
hannað.:	GG
teiknað.:	GG, PRV

dags. breytinga.:

br. (a).:	21.06.16 - Uppfærð rýmisnúmer.
br. (b).:	
br. (c).:	
br. (d).:	
br. (e).:	
br. (f).:	
br. (g).:	
br. (h).:	
br. (i).:	
br. (j).:	
fylgiskjöl.:	

Guðmundur Gunnlaugsson, arkitekt FAÍ  
kt. 190554-3419  
Archus síf teiknistofa Stórhöfða 17.  
110 Reykjavík. s: 5677735 gsm: 898-7894  
gg@archus.is - www.archus.is

teikn.nr.:  S 03a