
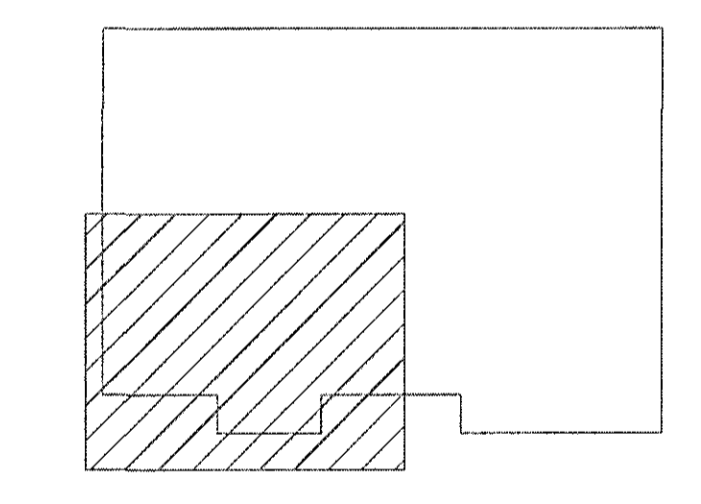


GENERAL NOTES FOR STEEL STRUCTURE:
• SEE DRAWING 1-1100 FOR GENERAL NOTES
• SEE DRAWING 1-3301+ FOR CONNECTIONS
001, 002,

ROOF PLAN - SC1:50

CONTINUED ON DRAWING -1-1101

CONTINUED ON DRAWING -1-1104

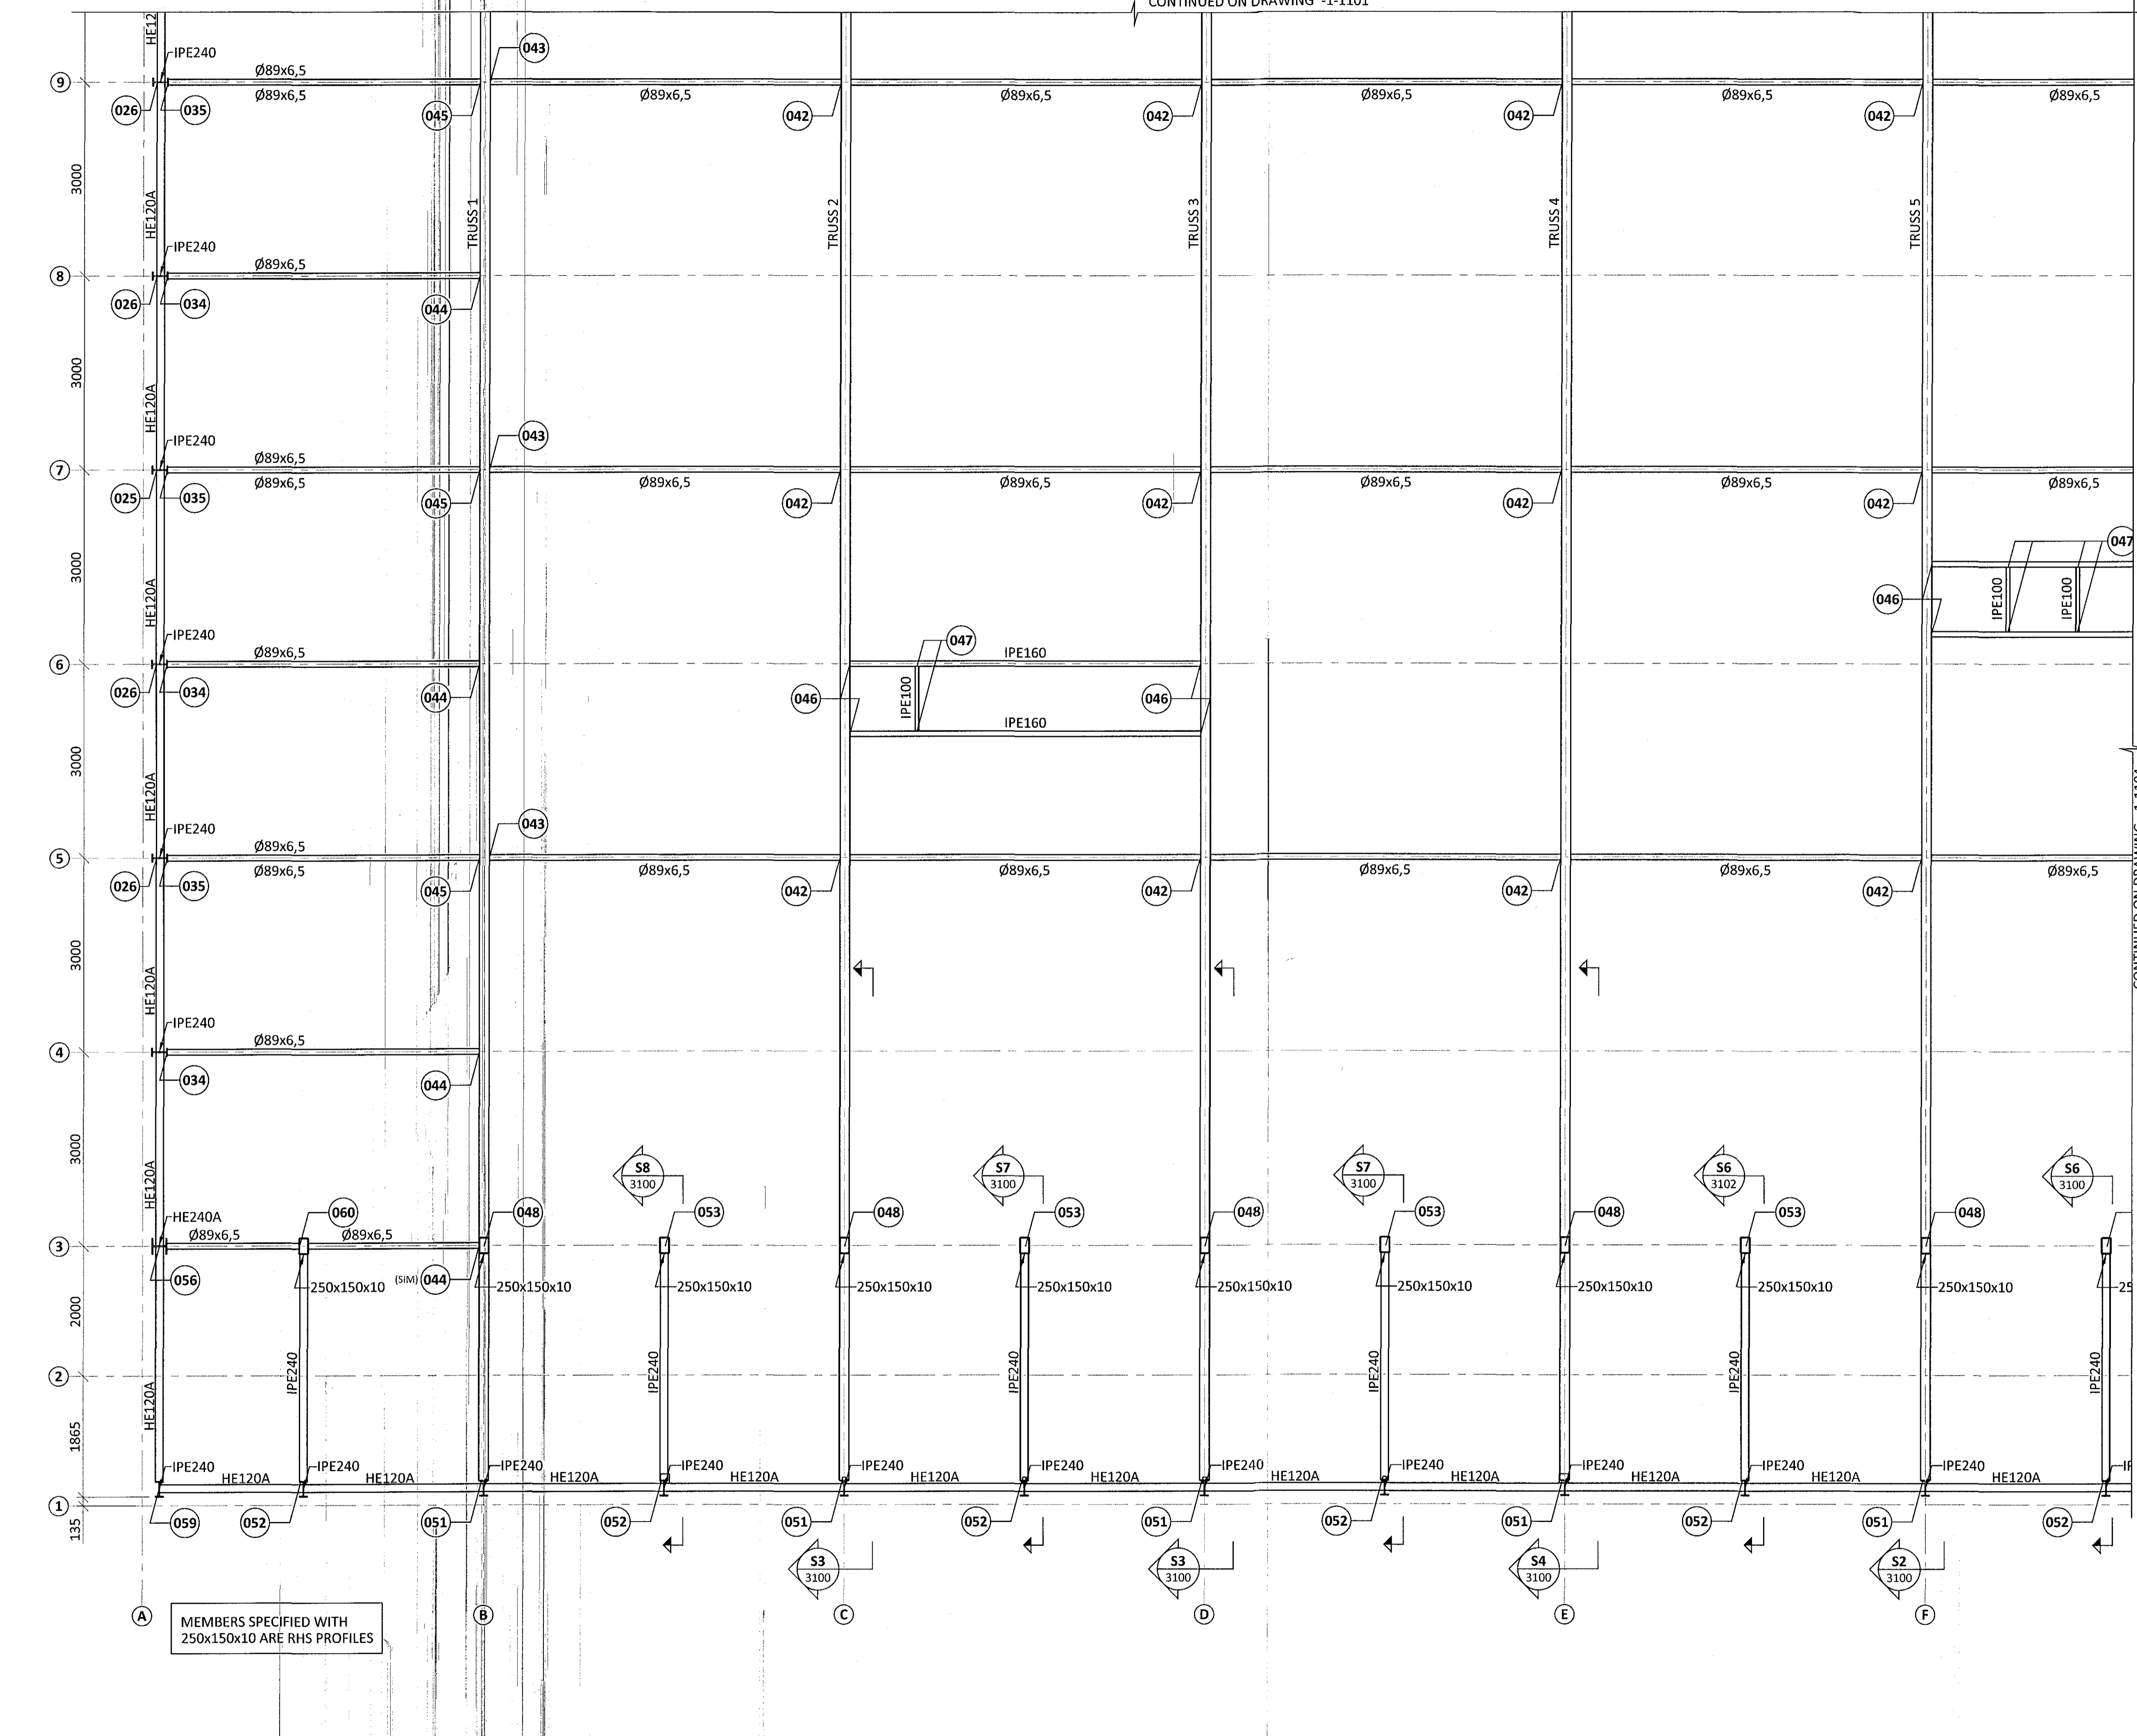

ARITUN AÐALHÖNNUNAR: *[Signature]* KT. 220564-4369

A 05.01.16 RÖRSTÍFUR UPPFÆRDAR			
BR.	DAGS.	BREYTING	

ferill
VERKFRÆÐISTOFA

FLATAHRAUN 13 HAFNARFJÖRDUR
NÝBYGGING KRÖNUVERSLUN
STEEL STRUCTURE
ROOF
PLAN VIEW

SAMPYKKT: *[Signature]* KT. 070920-419

HÖNNUNUR	YFIRFARID	DAGS. ÚTG.	DAGS. BREYT.
AK	arogrimur@ferill.is	HE	09.09.15
MKV. (A1)	VERANUM.	TEKNI. NÚM.	BREYTI.
1:50	14048	1 - 1103	A

Ferill ehf. Mörkin 1 108 Reykjavík Sími: 575 1600 Fax: 575 1001 www.ferill.is