

2016.11.15.01.12.9


ROOF PLAN - SC1:50

ÁRITUN BYGGINGAUFULLTRÖA


Samþykkt þann
30. júní 2016
Byggingafulltrúi i HAFNARFJÖRÐUR

GENERAL NOTES FOR STEEL STRUCTURE:

- SEE DRAWING 1-1100 FOR GENERAL NOTES
 - SEE DRAWING 1-3301+ FOR CONNECTIONS
- (001) (002)

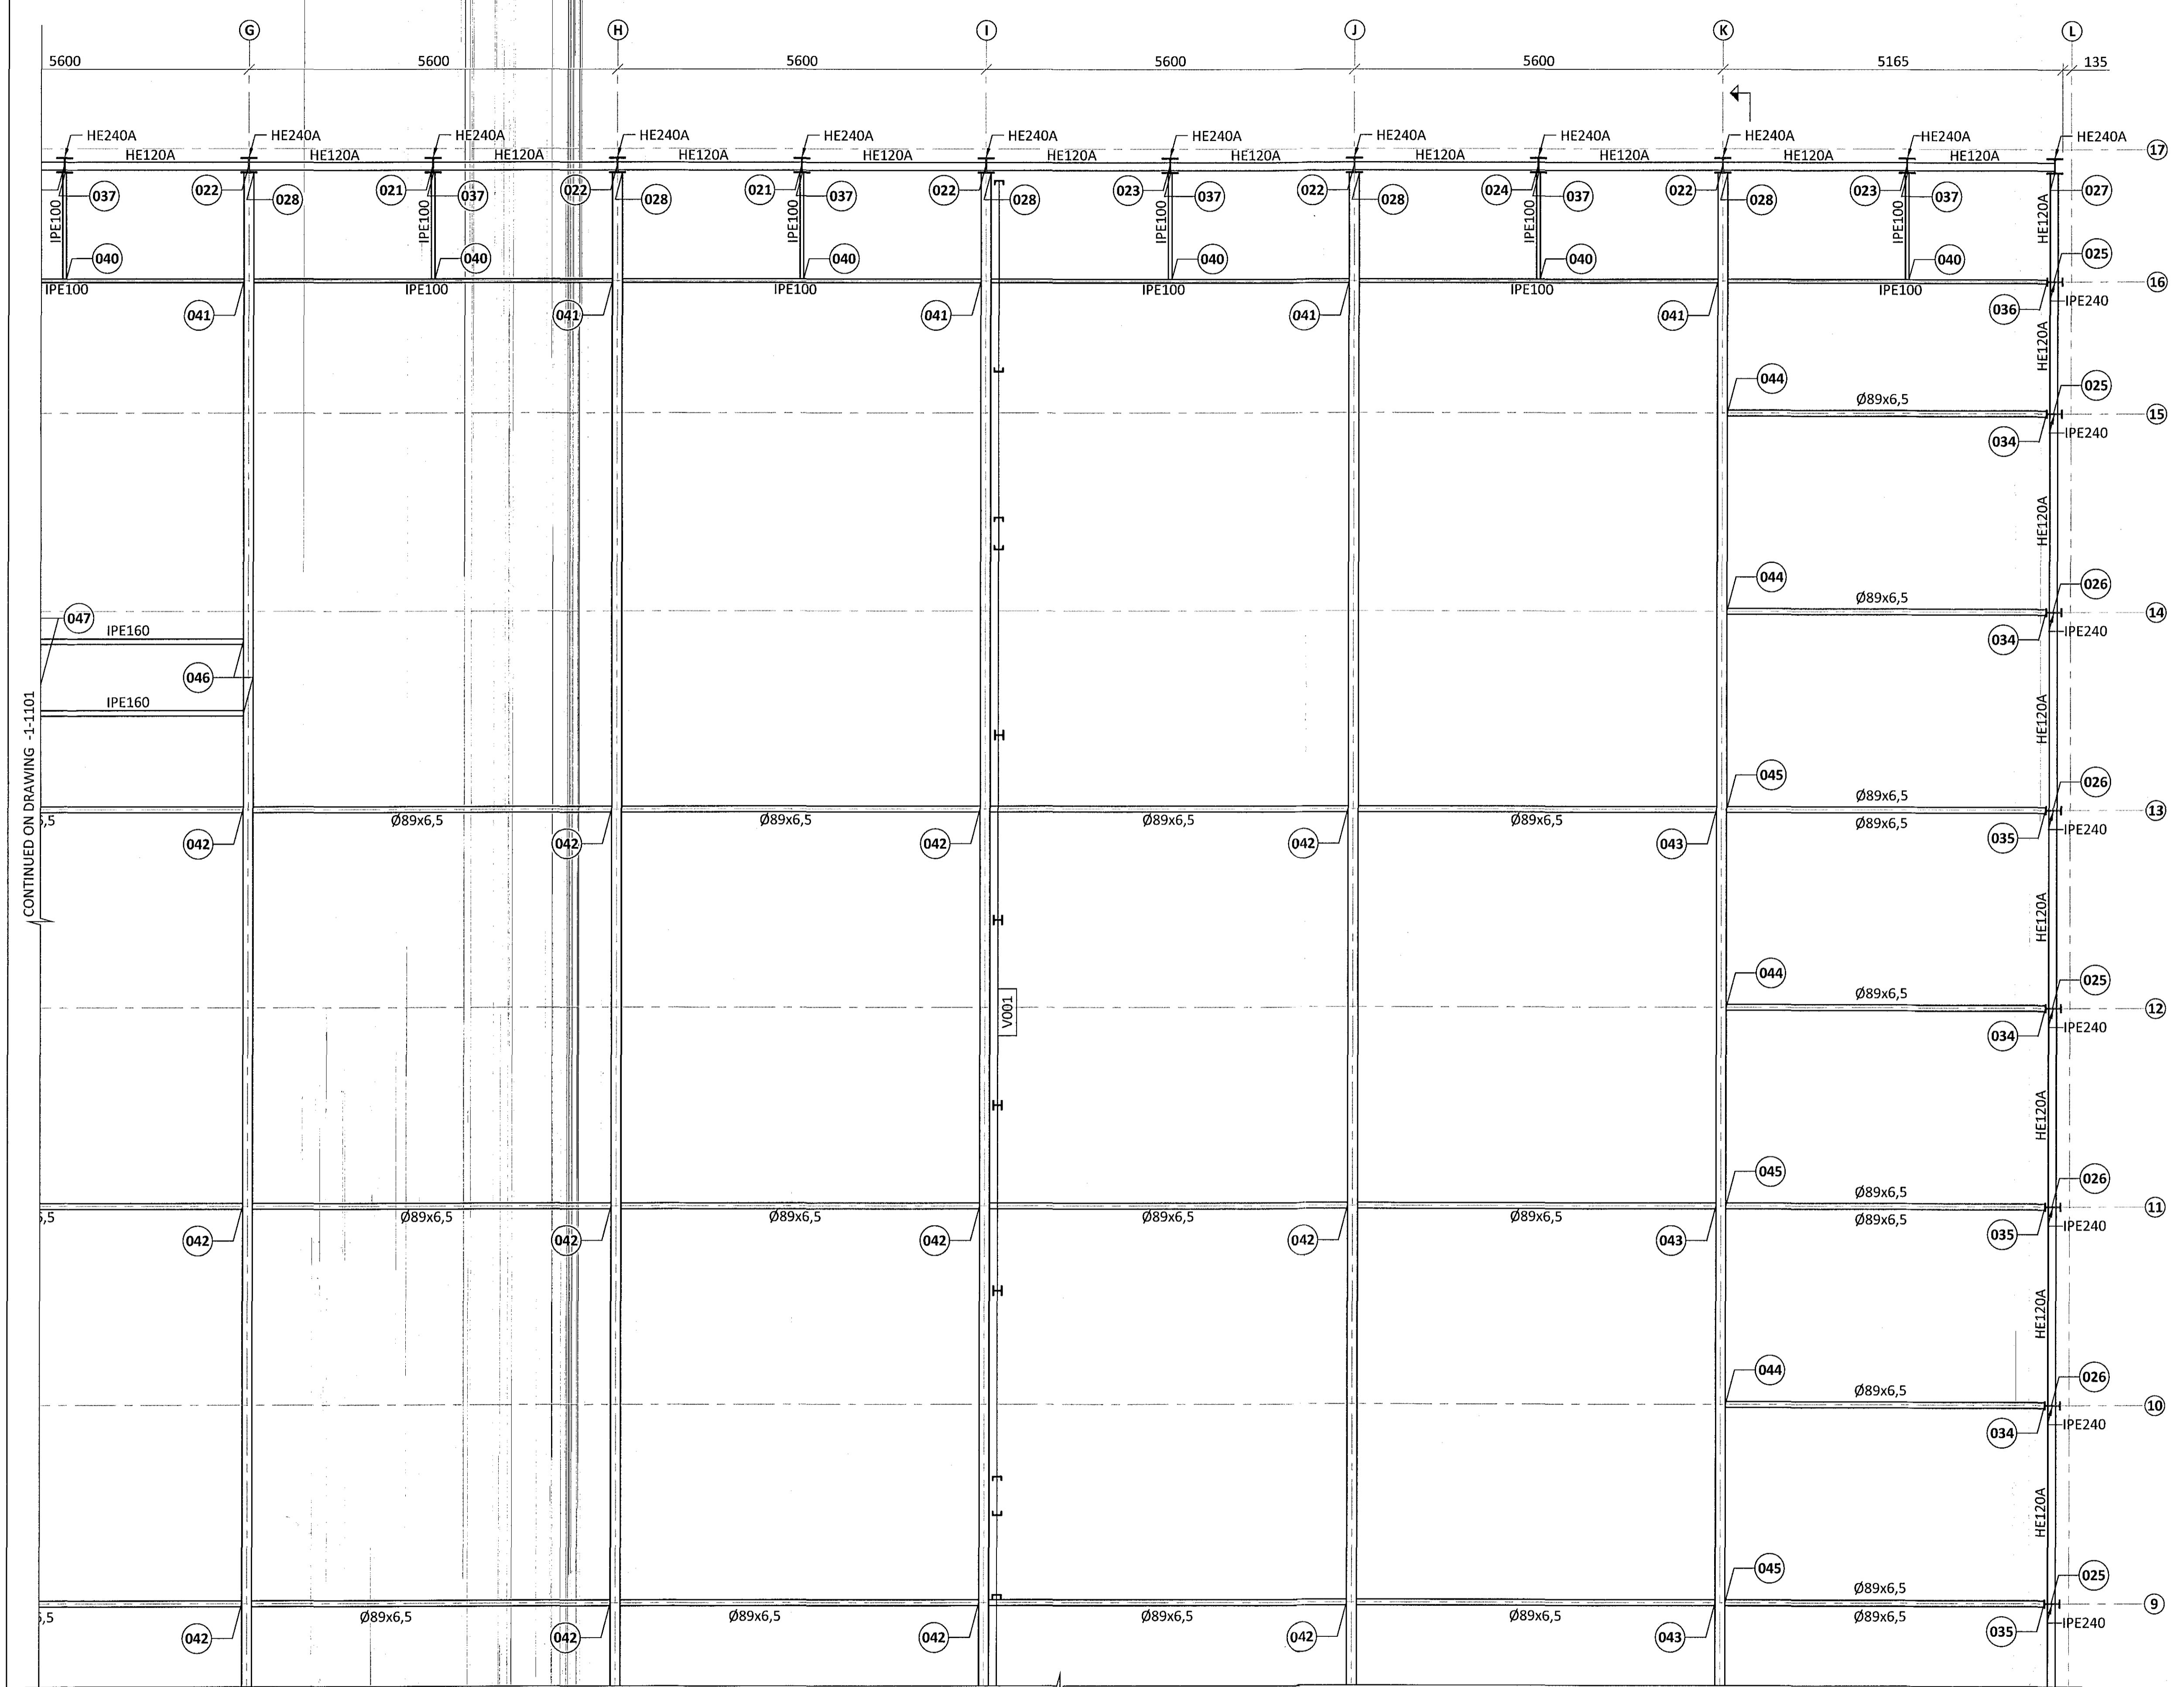

LYKILMYND:

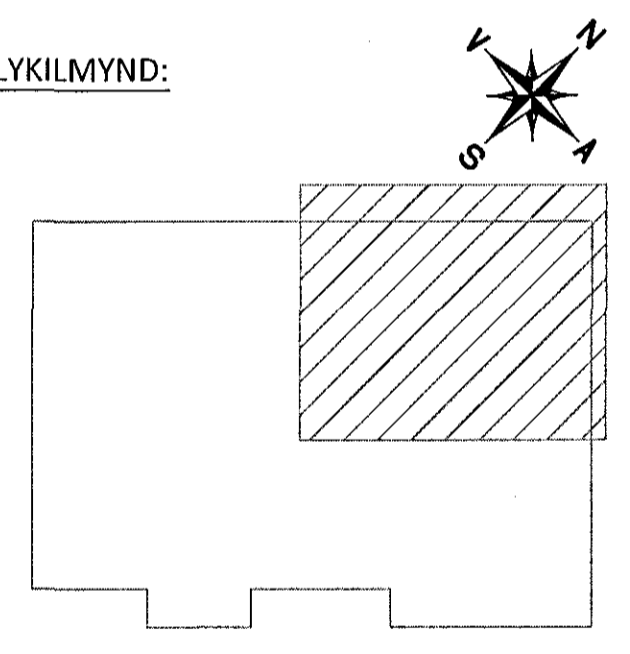

ÁRITUN AÐALHÖNNUNÐAR: *[Signature]*
KT. 220504-4389

A 05.01.16 RÖRSTÍFUR UPPFÆRÐAR			
BR.	DAGS.	BREYTING	



FLATAHRAUN 13 HAFNARFJÖRÐUR
 NÝBYGGING KRÖNUVERSLUN
 STEEL STRUCTURE
 ROOF
 PLAN VIEW

SAMPYKKT <i>[Signature]</i> KT. 070970-4149			
HÖNNUNÐUR	YFERFARID	DAGS. ÚTG.	DAGS. BREYT.
AK	arrgrimur@ferill.is	HE	09.09.15
MKV. (A1)	VERKNR.	TEKNI. NR.	BREYT.
1:50	14048	1 - 1102	A

Ferill ehf. Mörkin 1 108 Reykjavík Sími: 575 1600 Fax: 575 1601 www.ferill.is

V:\Flatahraun\13\Teikningar\1-BURDARPOL\14048-1-1100.dwg

CONTINUED ON DRAWING -1-1104