


Samþykkt þann
04 AUG 2016
Byggingarfulltrúinn í Hafnarfirði
F.h. Sigrúnur Steinar Jónsson

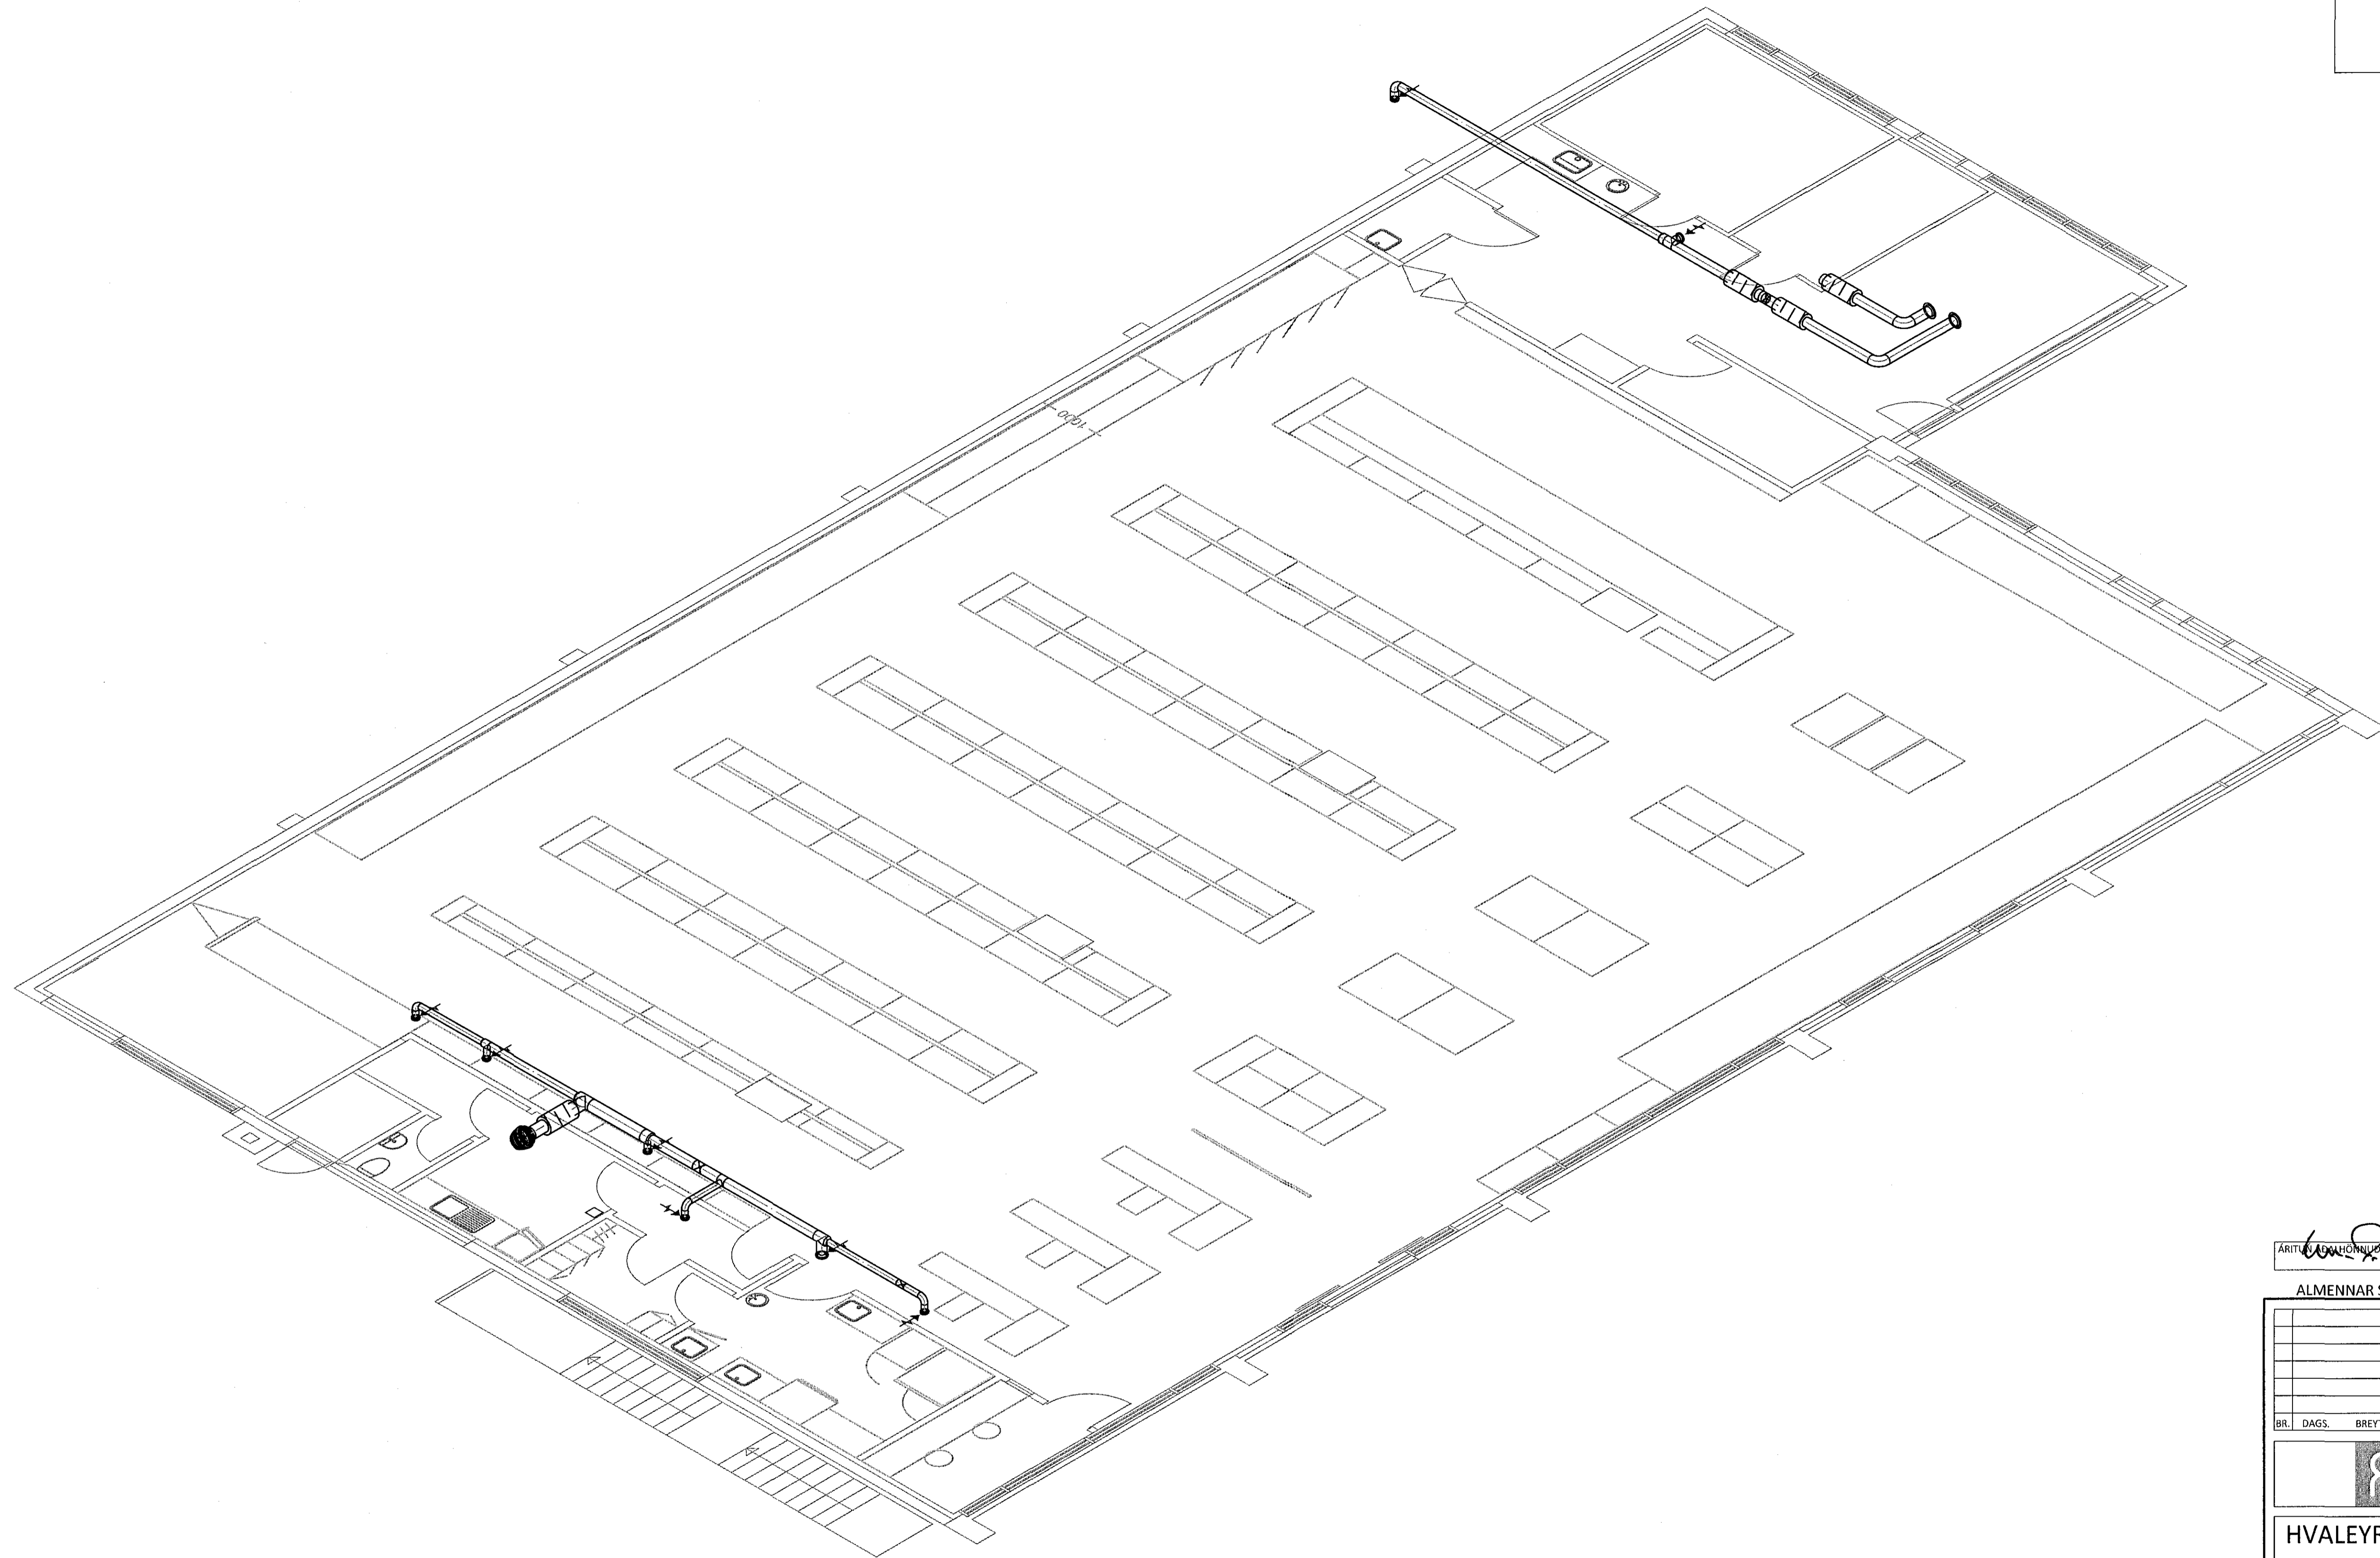

V:\Hvaleyrrarbraut\3\Teikningar\5-LOFTRÆSING\14090-5-101.dwg

ÁRITUN BYGGINGARFULLTRÚA
220684465

ALMENNAR SKÝRINGAR SJÁ TEIKNINGU NR. -5-01

BR.	DAGS.	BREYTING	SAMP.



HVALEYRRARBRAUT 3 HAFNARFIRÐI

LOFTRÆSIKERFI
1. HÆÐ
RÚMMYND

SAMPYKKT <i>Þógnir Þróarsson</i> KT. 190765-3349 III			
HÖNNUÐUR DAG	YFIRFARID HPV	DAGS. ÚT. 26.07.16	DAGS. BREYT.
MKV. 1:50	VERKNI. 14090	TEIKN. NR. 3-102	BREYT.

Ferill ehf. Mörkin 1 108 Reykjavík Sími: 575 1600 Fax: 575 1601 www.ferill.is