
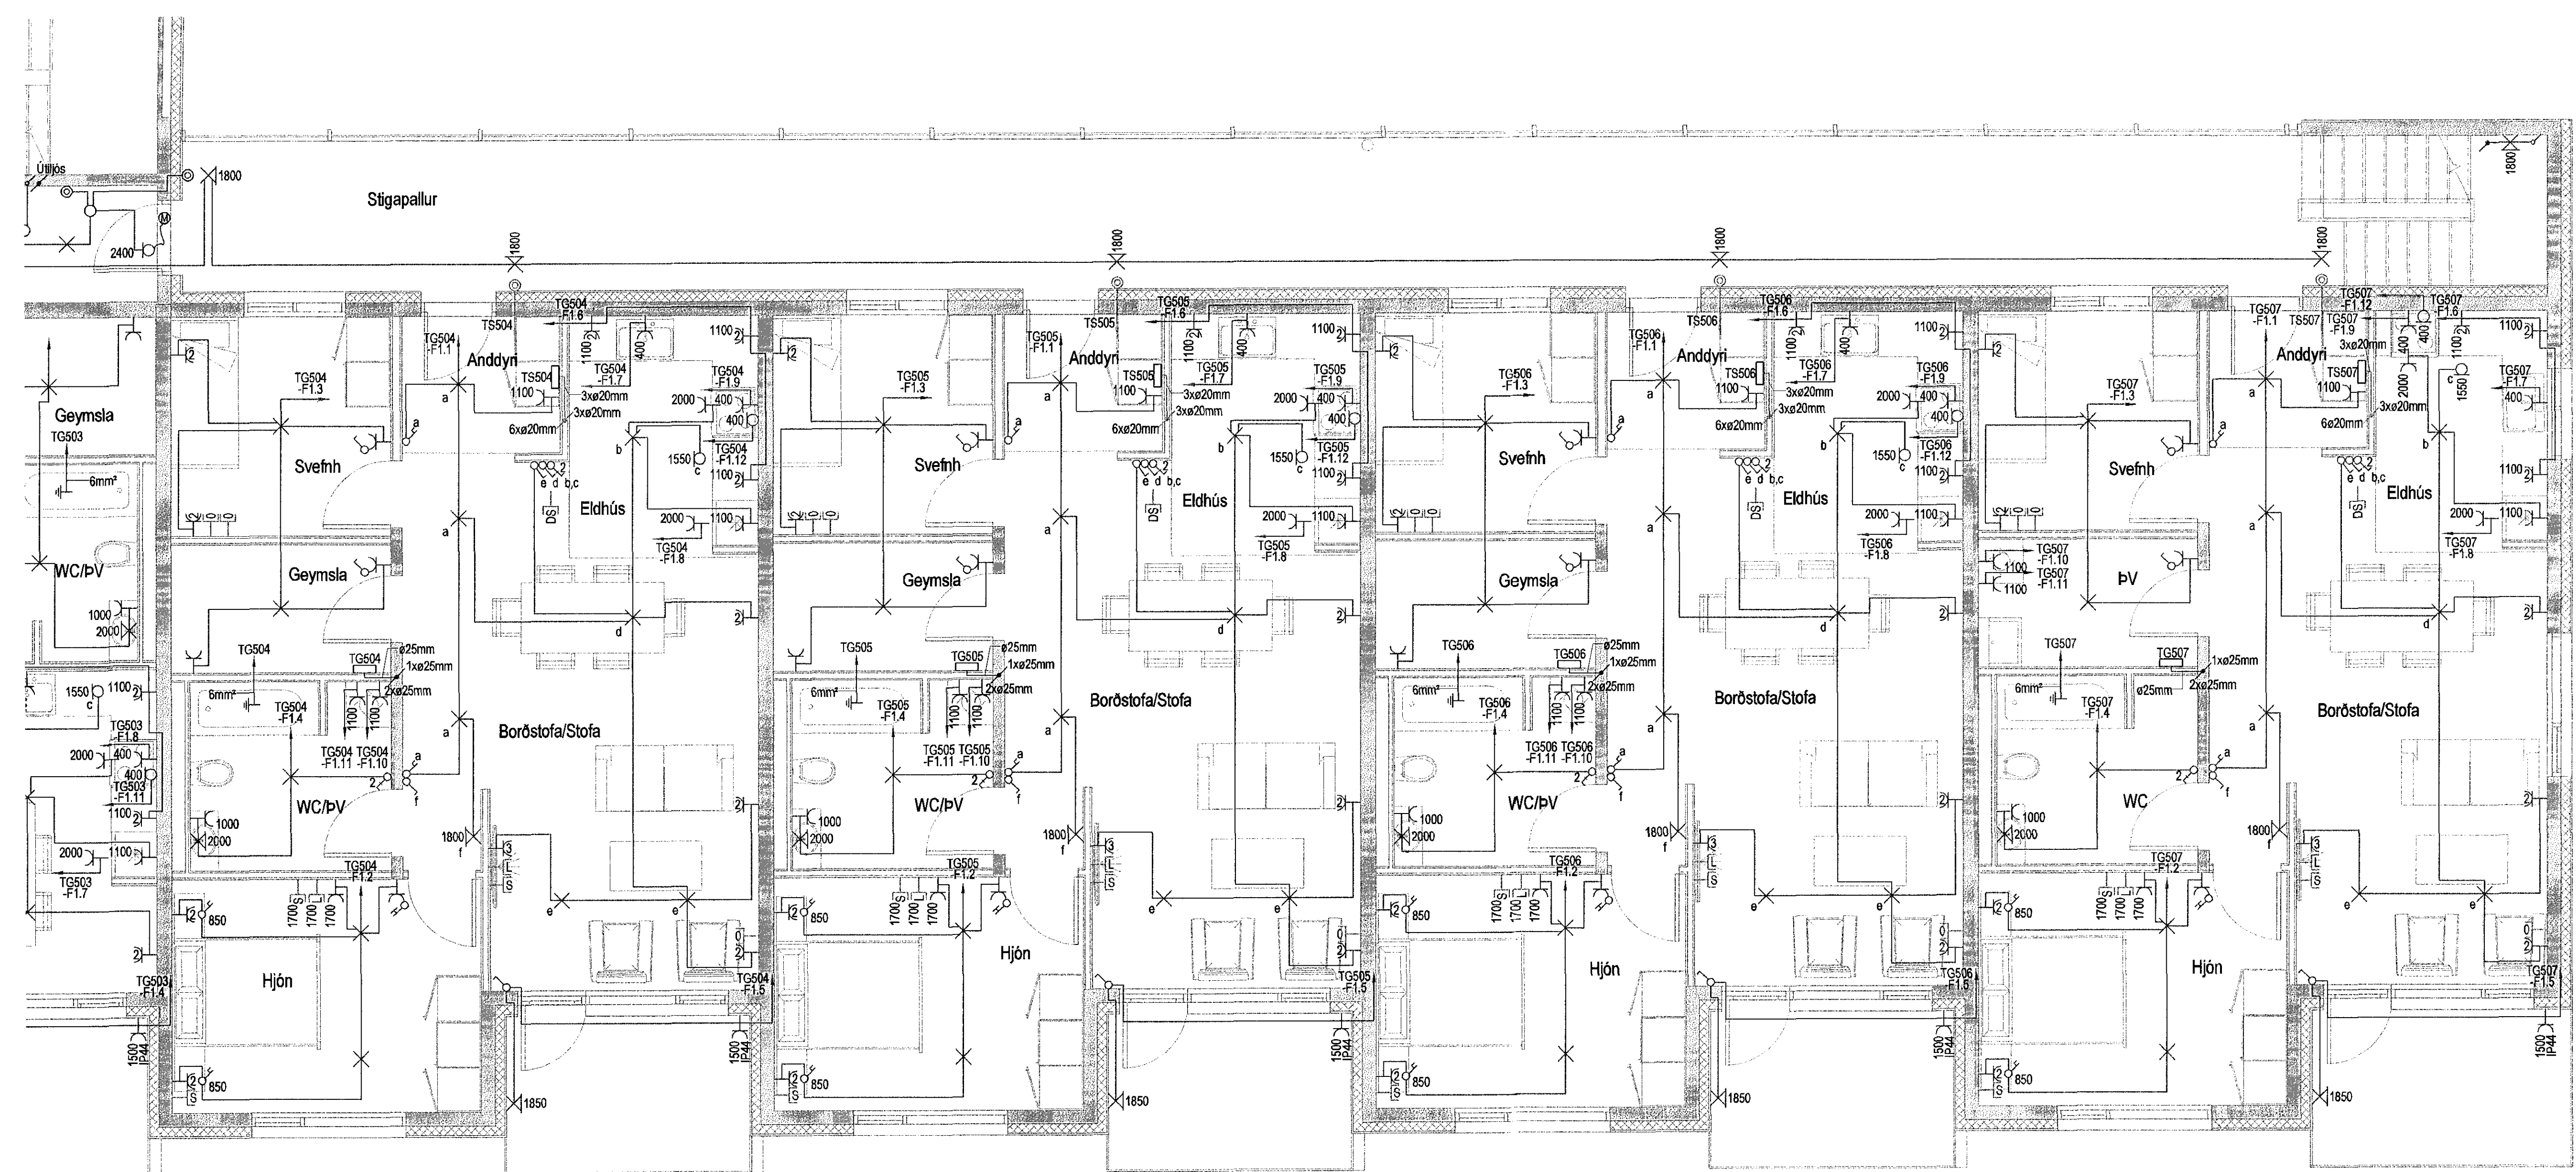
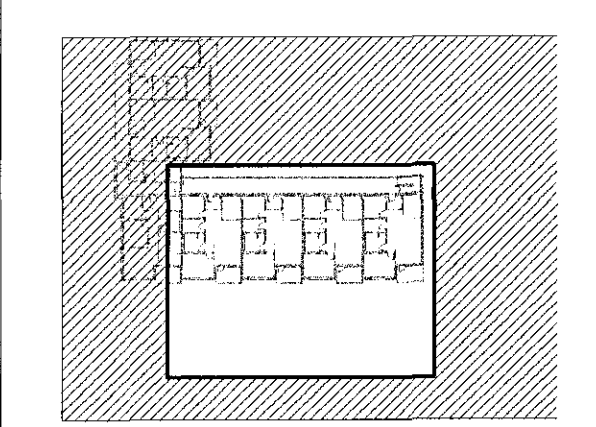


Samþykkt þann
10 AUG 2016
Byggingarfulltrúinn í Hafnarþoti
F.h. Sigurður Steinar Jónsson

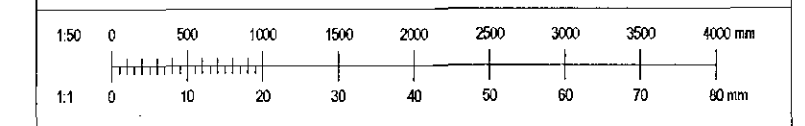

Útg.	Dags.	Skýring	Br.	Sp.
<p>VERKHÖNNUN VERKFRÆÐIRÁÐGJÖF</p> <p>INDRINNARTÚNI 2, 105 REYKJAVÍK Sími: 570-5800, fíx 650 107-1280 WWW.VERKHONNUN.IS, VERKHONNUN@VERKHONNUN.IS</p> <p>Magnús B. Þórðarson kt. 030879-4149 Samþykkt f. Verkhönnun: <i>Magnús B. Þórðarson</i></p> <p>Lidritun samþingjafróðubúðar</p> <p>Verkefni ESKIVELLIR 11 RAFLAGNIR LÁG- OG SMÁSPENNA 5.HÆÐ 2/2</p> <p>Skrá: X:\2015-01028\skemur\03 rafeskivelir_11-central.rvt greta@verkhonnun.is PjA MBb 19.06.15 1:50 A1 Líval Takal Völa Sýning Matlak Bláttal</p> <p>2015-01-028 24.05.02 A</p> <p><small>ÞINKJÓR LAGLIS SEJALMÆTTA TERNINGAR - FAXVÖLUMERKINGIÐSÞARVÖR</small></p>				