
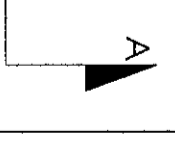
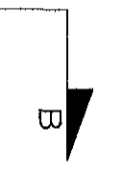
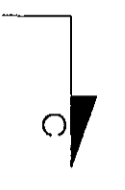
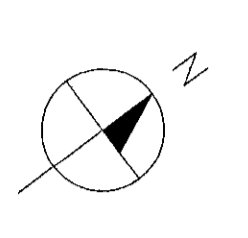


Grannmynd Kjallara 1 : 100

Stærð = 330,5 m<sup>2</sup>

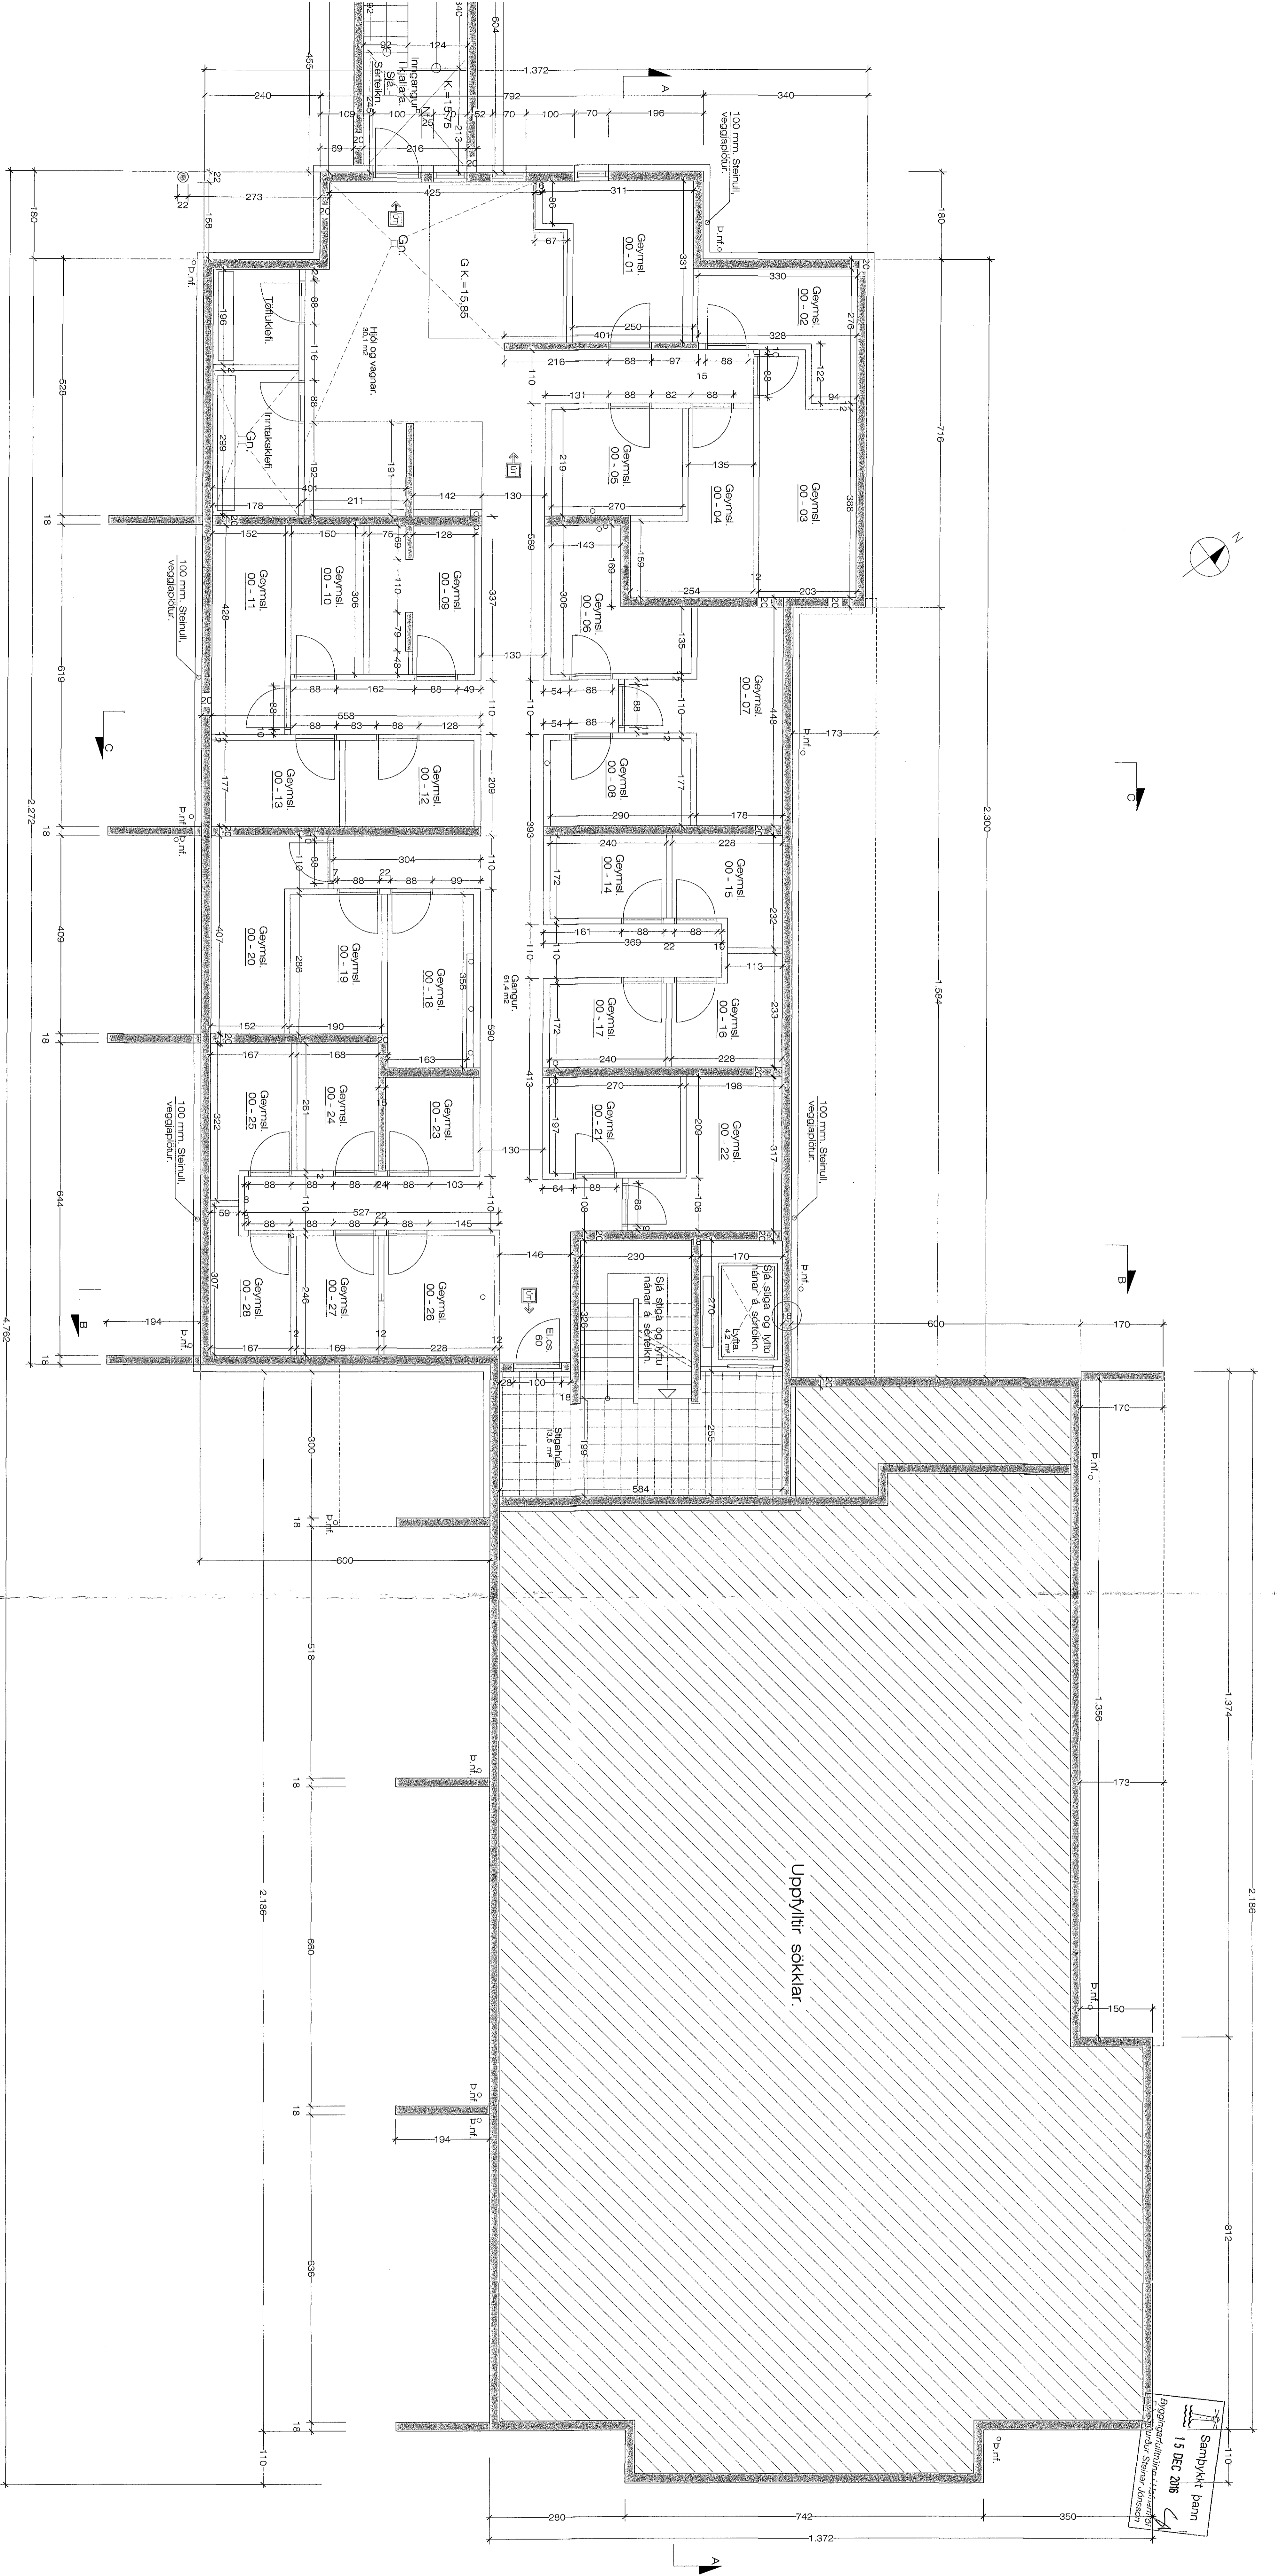

Samplykt barn  
 13 DEC 2016  
 Gagnvirkun og Tækniráðgjafi  
 Sigmundur Steinn Jónsson

Einivellir 3 Hafnarfjörð Grannmynd Kjallara

VERK NÚM. 352  
 TÍÐNI NÚM. 201  
 DAGS. 19. 9. 2016 MÁL. 150  
 BRÉTTI  
 JÓN GUDVINDSSON ARKITEKTUR  
 VINGUVEIÐA BUDURLANGERHÁLV 16 REYKJAVÍK  
 Sími 555 5955