
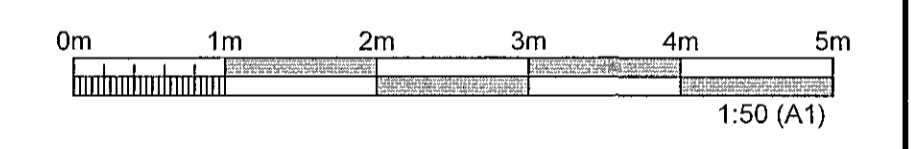
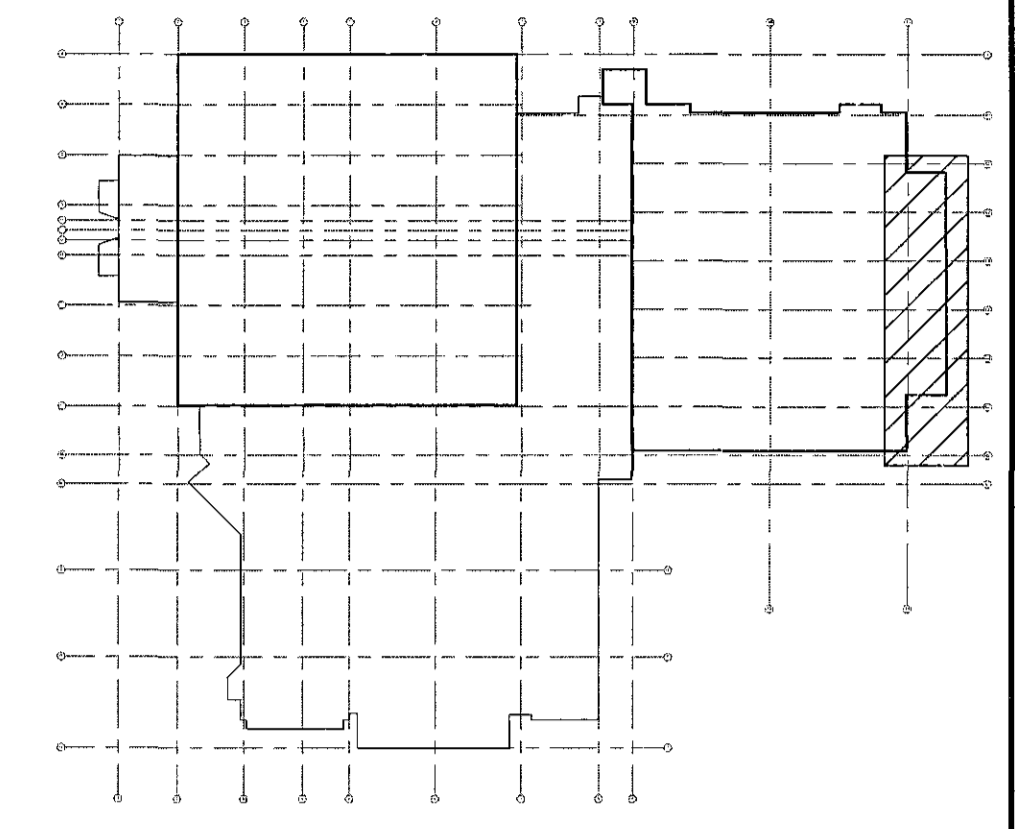
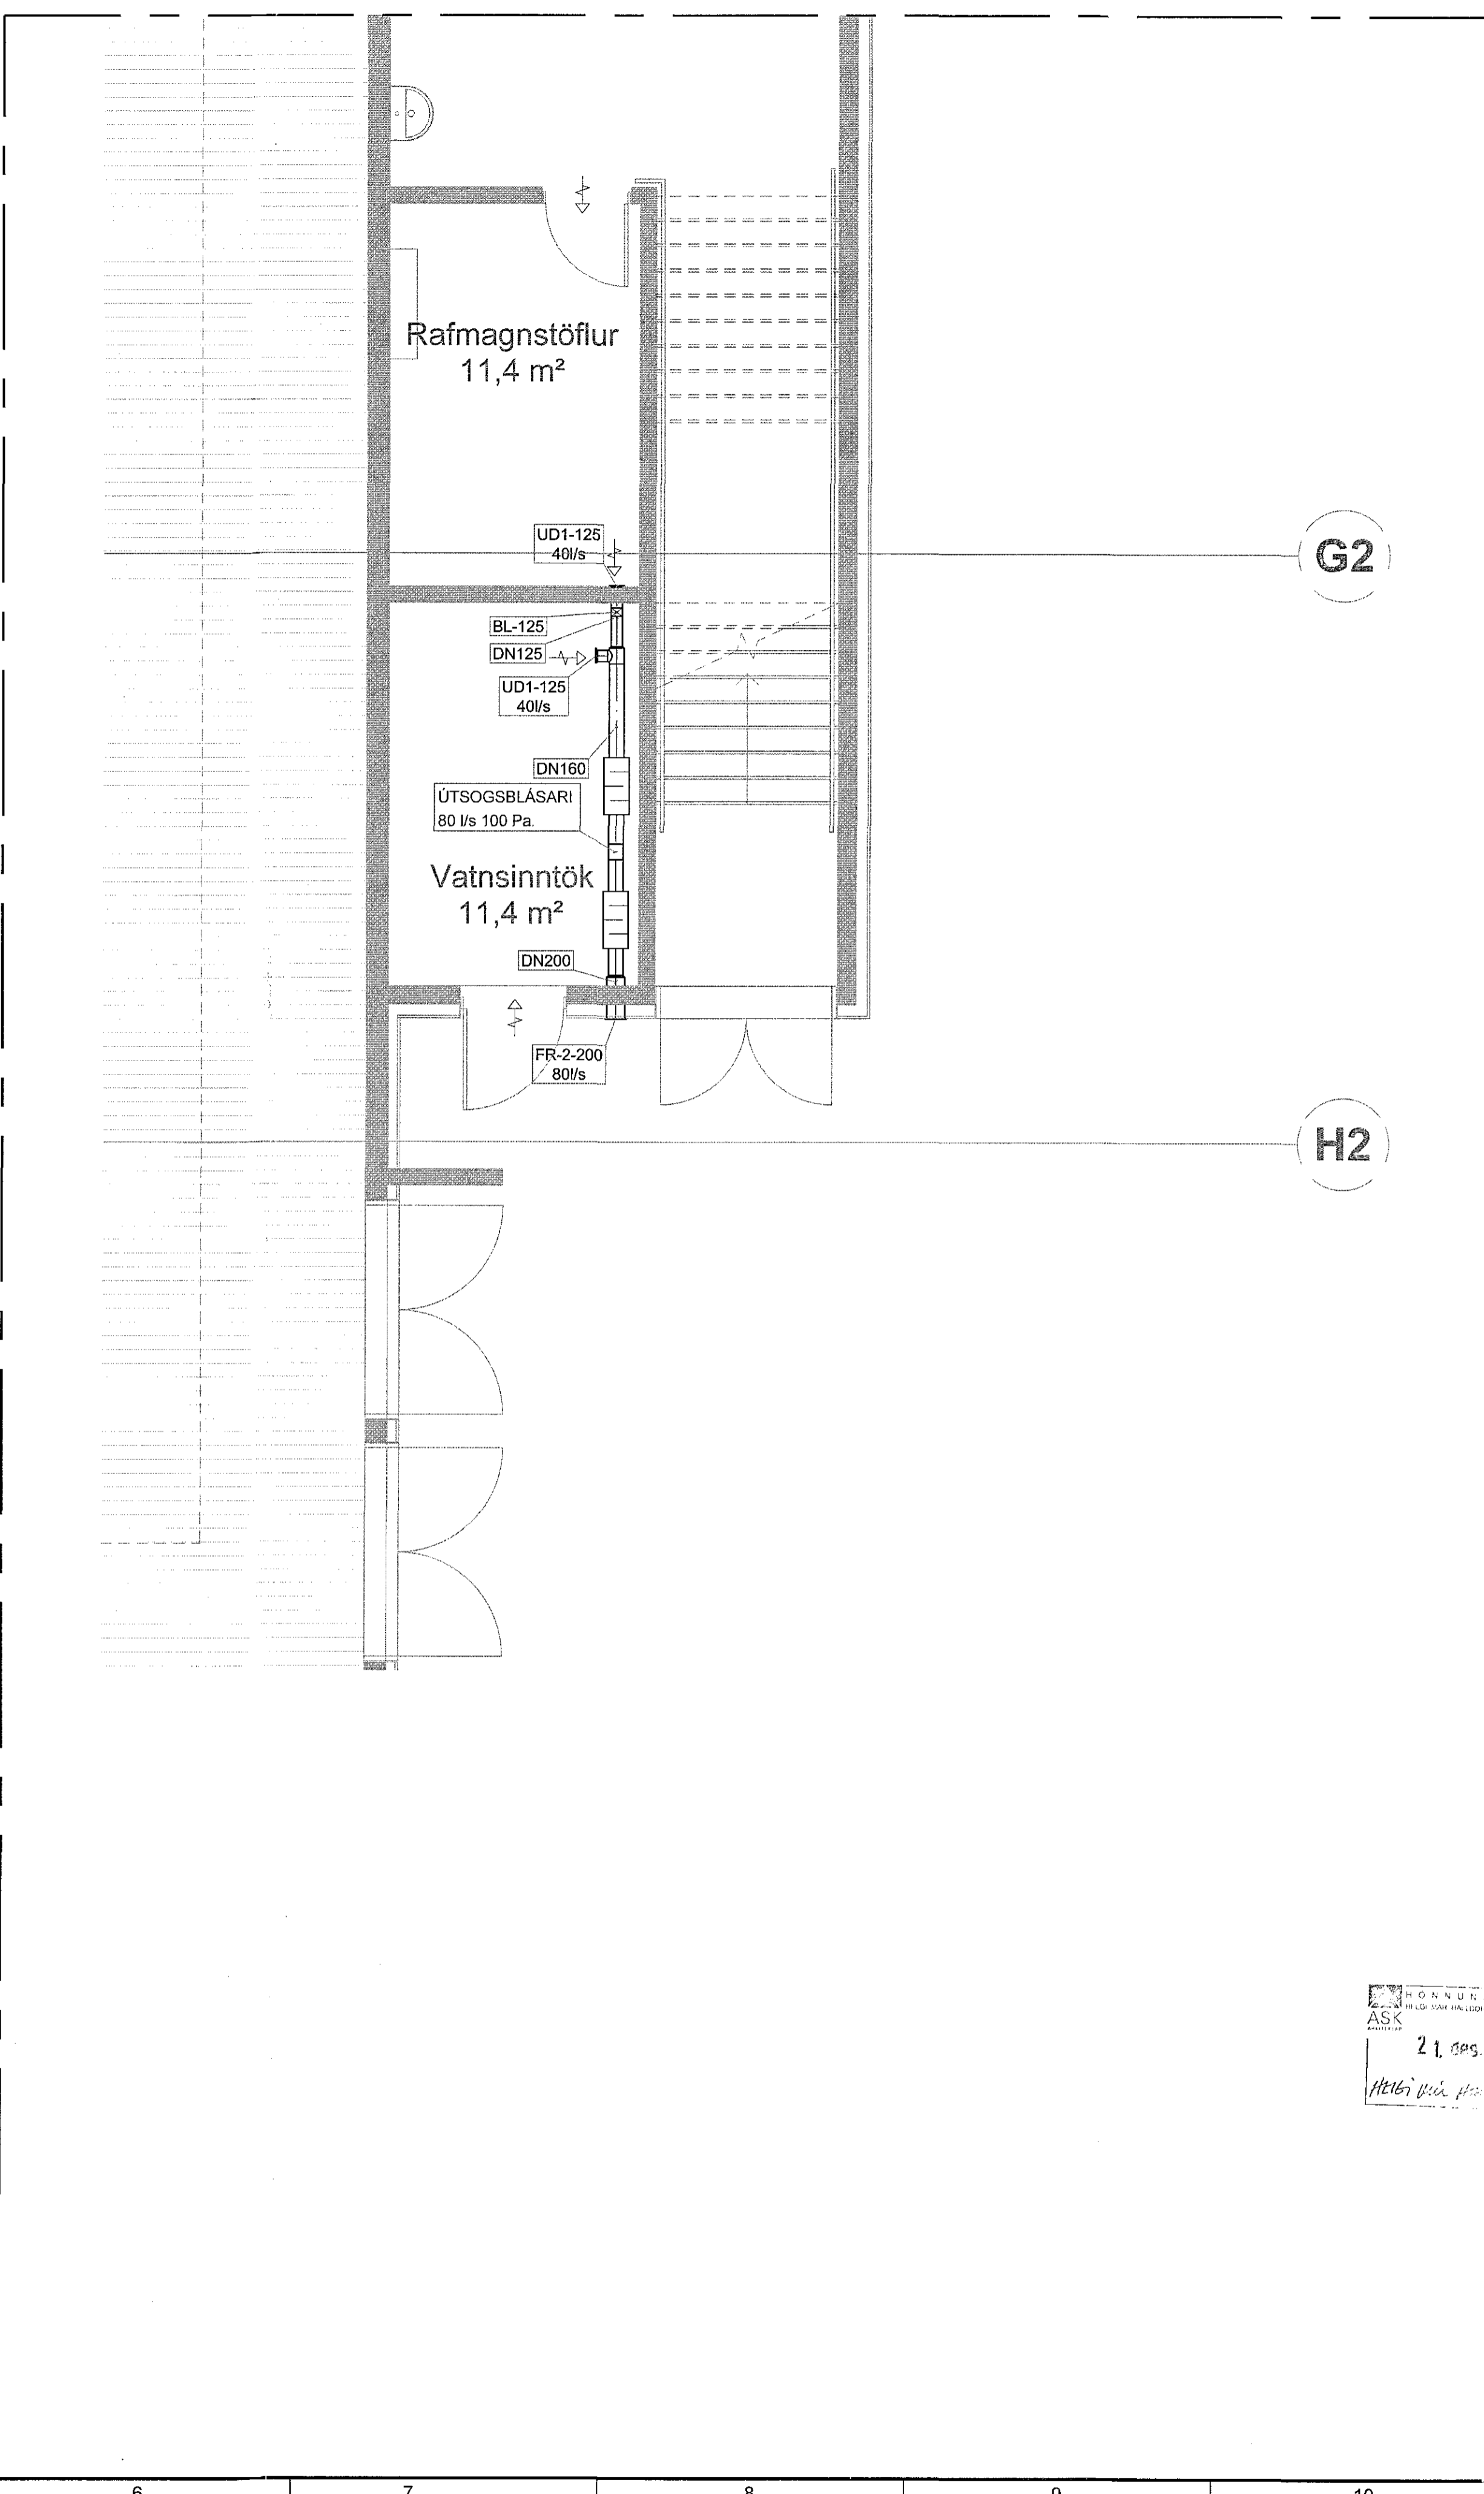


PRENTAD: 20. desember 2016 11:34:24

23.12.16 1611453

Samþykkt bann  
20 JAN 2017  
Byggingarfulltrúinn í f.m.  
F.h. Sigurður Steinar Jónsson

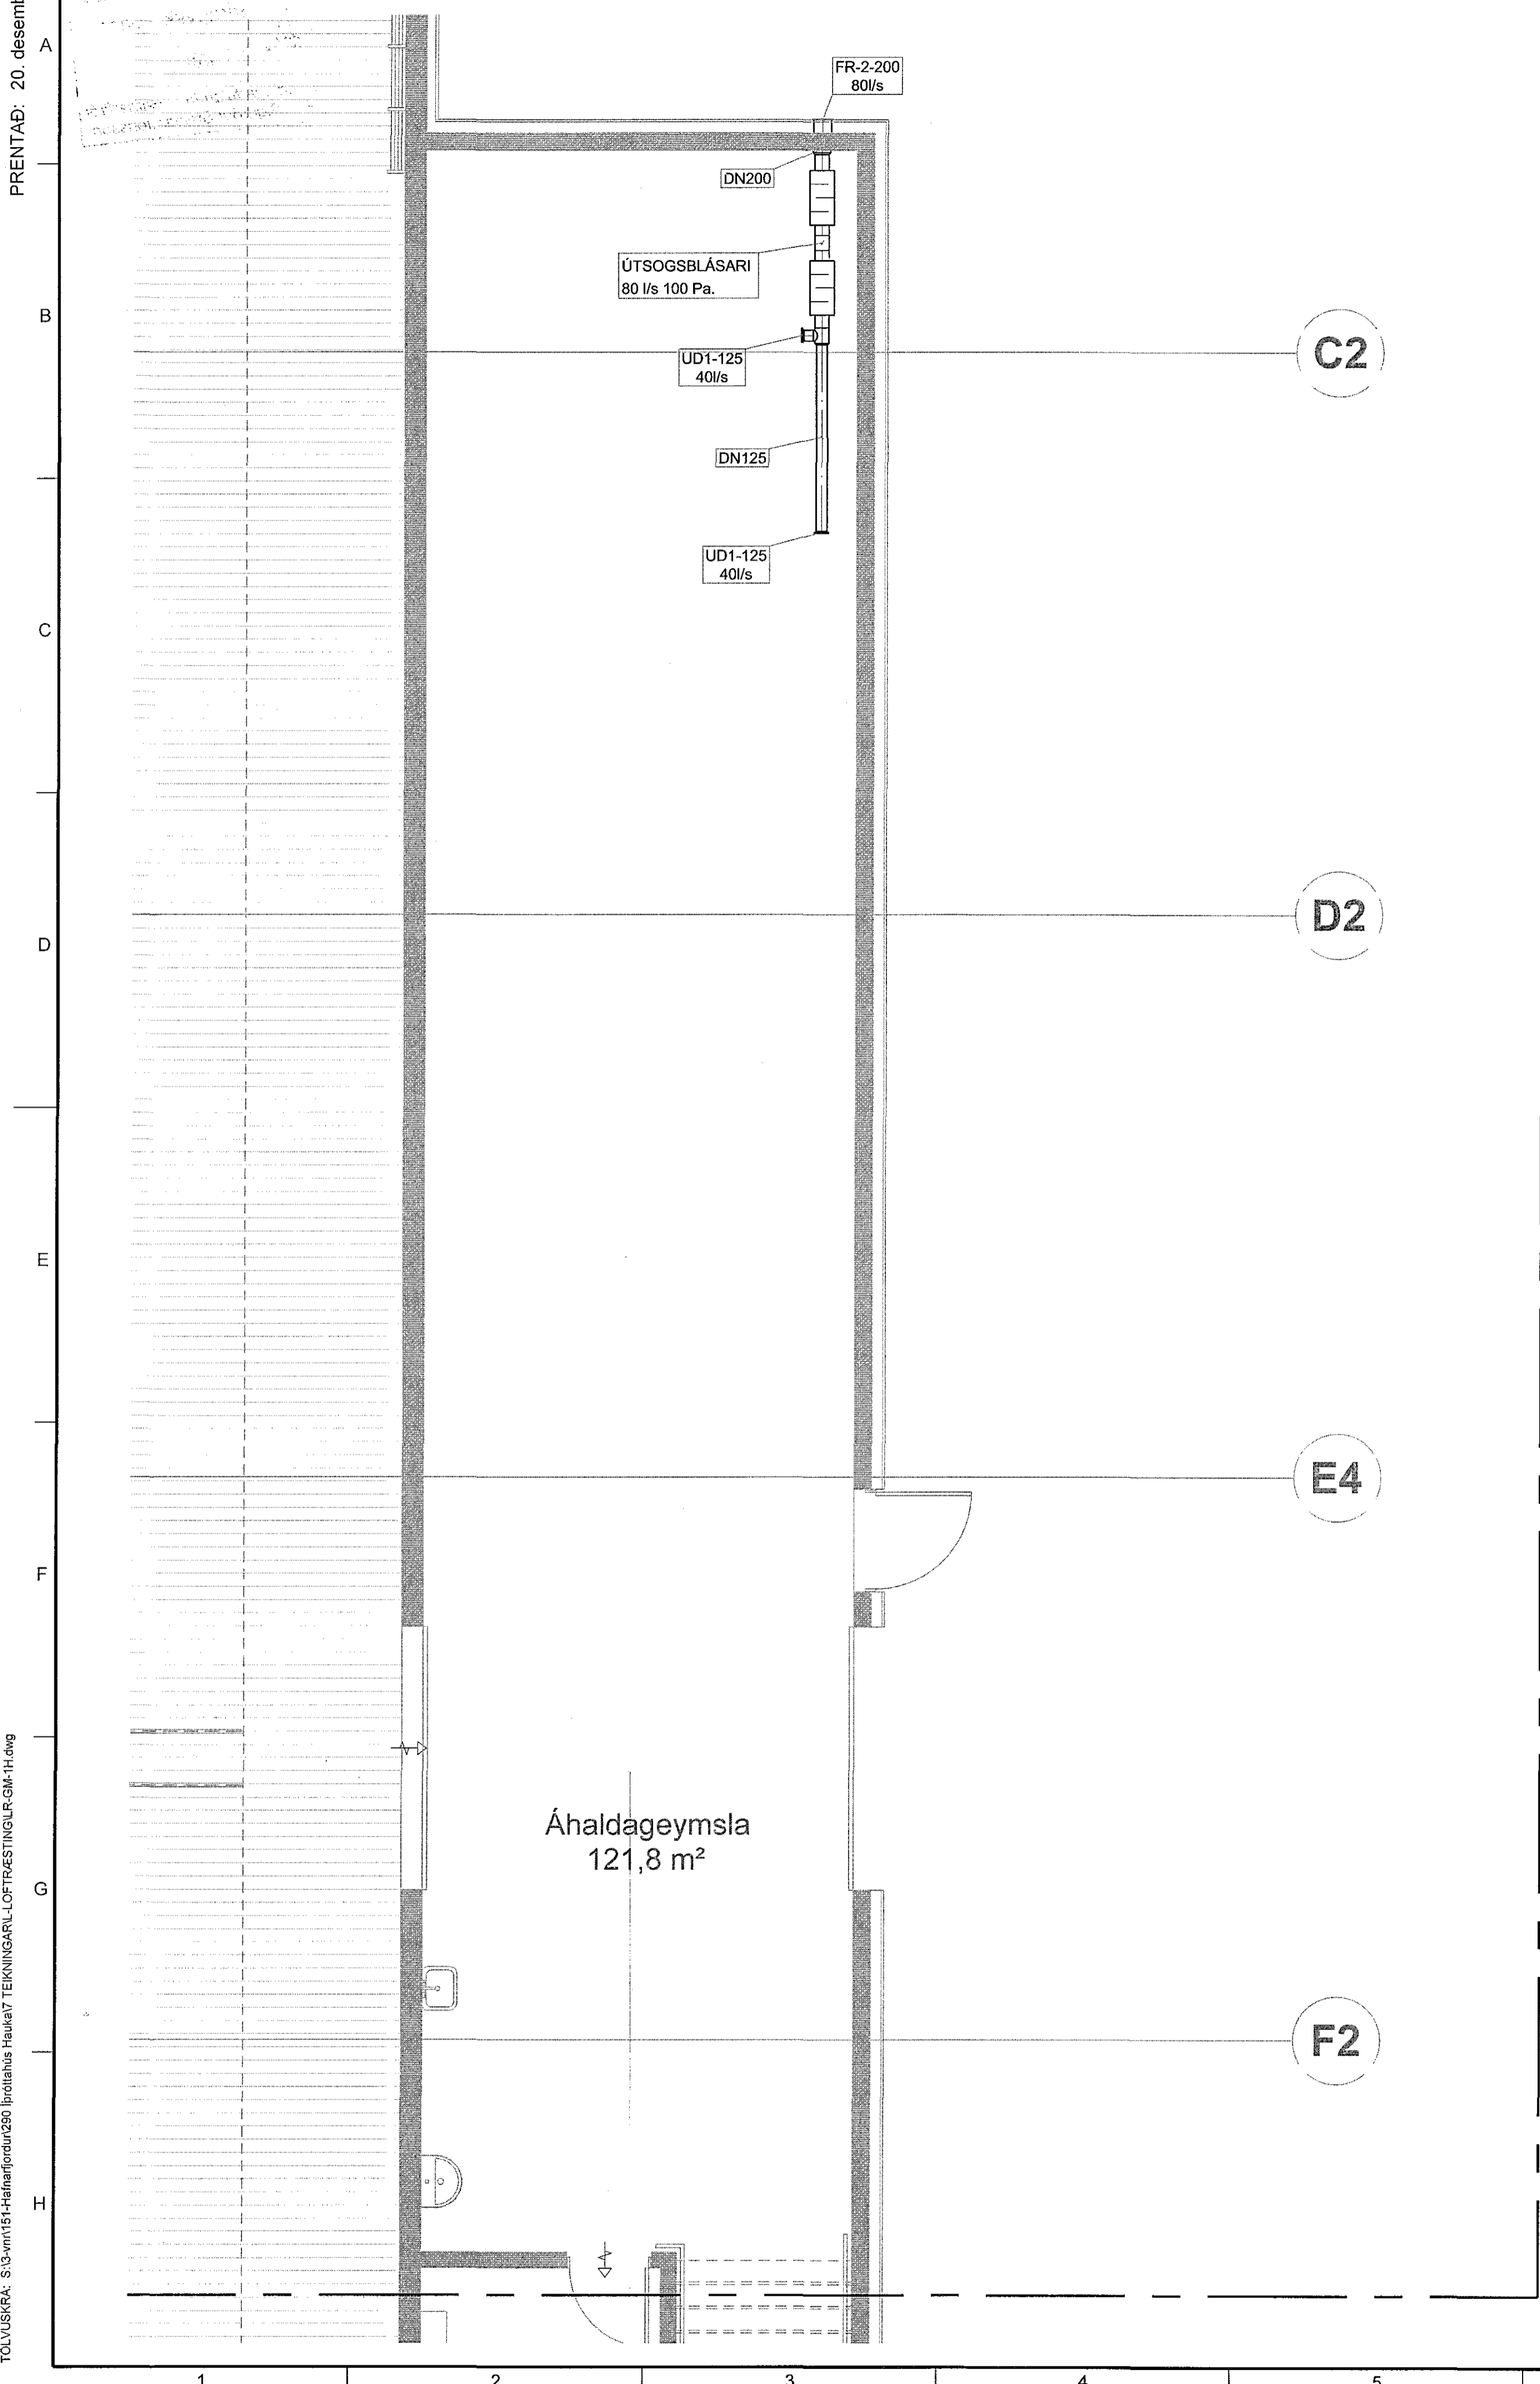

ÚTGÁFUFERILL					
ÚTG.	DAGS.	SKYRVARGAR	HANNAÐ	YFIRF.	SAMB.
01	20.12.2016	VERKTEIKNING	MGM	BIO	PB

DAGS. UNDRSKRIFTAR F.H. MANNVITS (NAFN OG KT.) MANNVIT hf.  
20.12.2016 *Pétur Björnsson*  
DAGS. UNDRSKRIFTAR SAMRÆMINGARHÖNNUDEUR / HÖNNUNARSTJÓRI (NAFN OG KT.)  
*Pétur Björnsson* Kr. 301269-3589

HÖNNULBUR



**MANNVIT**  
Undarhvarfi 6 203 Kópavogi Sími: 422 3000 Fax: 422 3001  
www.mannvit.is mannvit@mannvit.is Kt: 430572-0169

© ÖLL AFRÖT OG AFRITUN TEIKNINGAR. AÐ HLUATA EÐA HELD, ER HÁÐ SKRIFLEÐU LEYFI HÖFUNDA.

HEITI VERKS  
**ÍÞRÓTTAÐÚS HAUKA**  
ÁSVÖLLUM 7  
221 HAFNARFJÖRÐUR

HEITI TEIKNINGAR  
GRUNNMYND 1. HÆÐ

LOFTRÆSING

VERKNUMER	3.151.290	MKV.	1:50	STÆRD	A1
TEIKNINGANUMER	3151290-000-VDR-8101	ÚTGÁFA			01

TÖLUSKILA S-3-mm15-Hafnarfjörður250 Þretáhuar Hauka7 TEIKNINGARULLOFTVÆSTINGULUR.GM.HÍÓng